


PLOT DATE = 10/28/2006
 FILE NAME = #FILEL8
 USER NAME = #USER8

ORIGINAL SURVEY
 SURVEY PLOTTED
 NOTE BOOK TEMPLATE
 NO. AREAS CHECKED

FINAL SURVEY
 SURVEY PLOTTED
 NOTE BOOK TEMPLATE
 NO. AREAS CHECKED

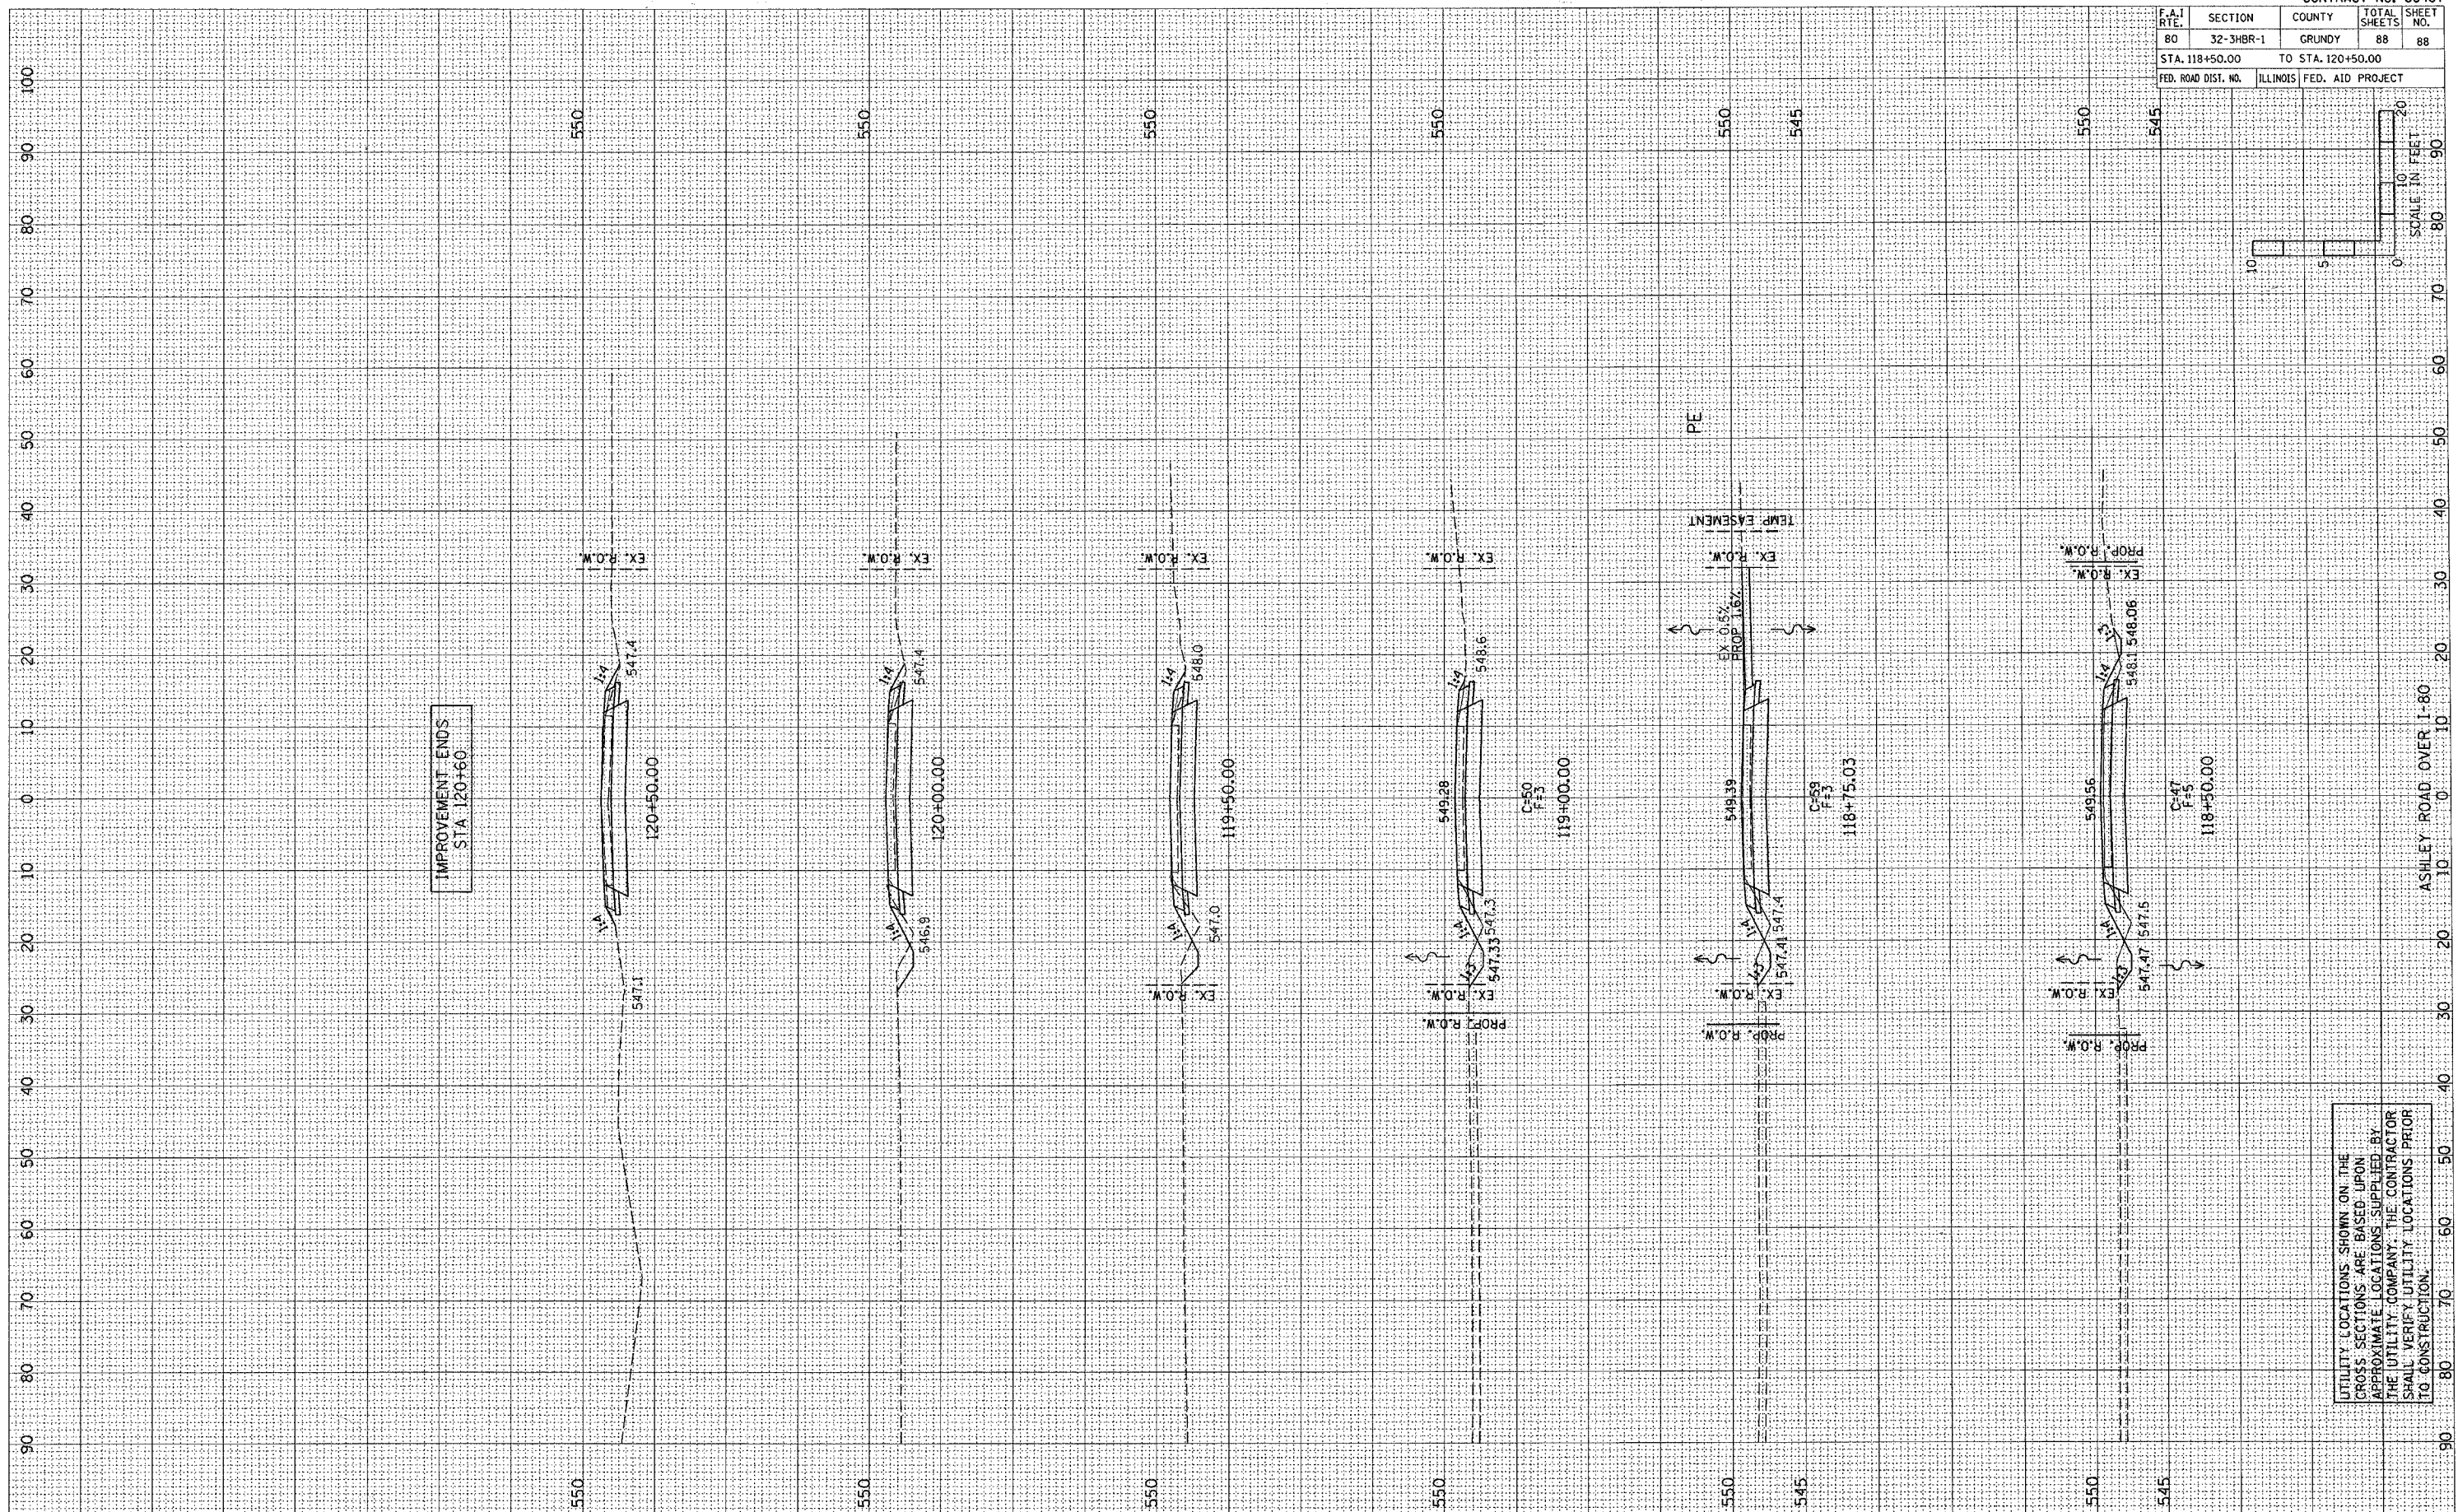

UTILITY LOCATIONS SHOWN ON THE CROSS SECTIONS ARE BASED UPON APPROXIMATE LOCATIONS SUPPLIED BY THE UTILITY COMPANY. THE CONTRACTOR SHALL VERIFY UTILITY LOCATIONS PRIOR TO CONSTRUCTION.

| | | | |
|---------------------|-----------|-------------------|--------------|
| CONTRACT NO. 66407 | | | |
| F.A.I. RTE. | SECTION | COUNTY | TOTAL SHEETS |
| 80 | 32-3HBR-1 | GRUNDY | 88 |
| STA. 118+50.00 | | TO STA. 120+50.00 | |
| FED. ROAD DIST. NO. | ILLINOIS | FED. AID PROJECT | |

