

F.A.I. RTE.	SECTION	COUNTY	TOTAL SHEETS	SHEET NO.
80	32-3HBR-1	GRUNDY	88	18
STA.		TO STA.		
FED. ROAD DIST. NO.	ILLINOIS	FED. AID PROJECT		

LEGEND

- FLASHING LIGHT
- ◊ 18"x8" ORANGE FLAG

① M4-10 48x18 SEE "SIGN DETAIL"

② R11-3a 60x30 SEE "SIGN DETAIL"

③ R11-3a 60x30 SEE "SIGN DETAIL"

④ W20-2 36x36

⑤ W20-3 36x36

⑥ M4-8 24x12, M3-1 24x12, M6-3 24x15 SEE "SIGN DETAIL"



⑦ M4-10 48x18 SEE "SIGN DETAIL"

⑧ TYPE III BARRICADE W/ ROAD CLOSED MOUNTED

⑨ M3-1 24x12 SEE "SIGN DETAIL", R11-3a 60x30

GENERAL NOTES:

- 1.) ONLY SIGNS THAT ARE TO BE ADDED ARE SHOWN ON THIS MAP.
- 2.) ALL SIGNS TO BE POST MOUNTED.
- 3.) CONTRACTOR IS RESPONSIBLE FOR MAINTAINING ALL SIGNAGE AT ALL TIMES.
- 4.) WORK SHALL BE DONE IN ACCORDANCE WITH BLR-21
- 5.) DETOUR SIGNS SHALL BE COVERED WHEN NOT IN USE.
- 6.) ALL SIGNS WILL BE SUPPLIED AND INSTALLED BY THE CONTRACTOR.

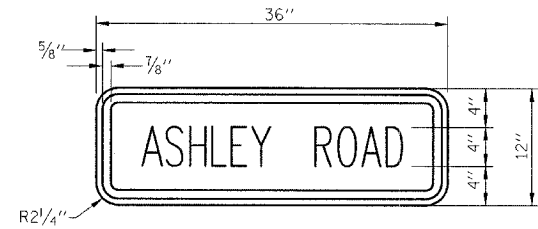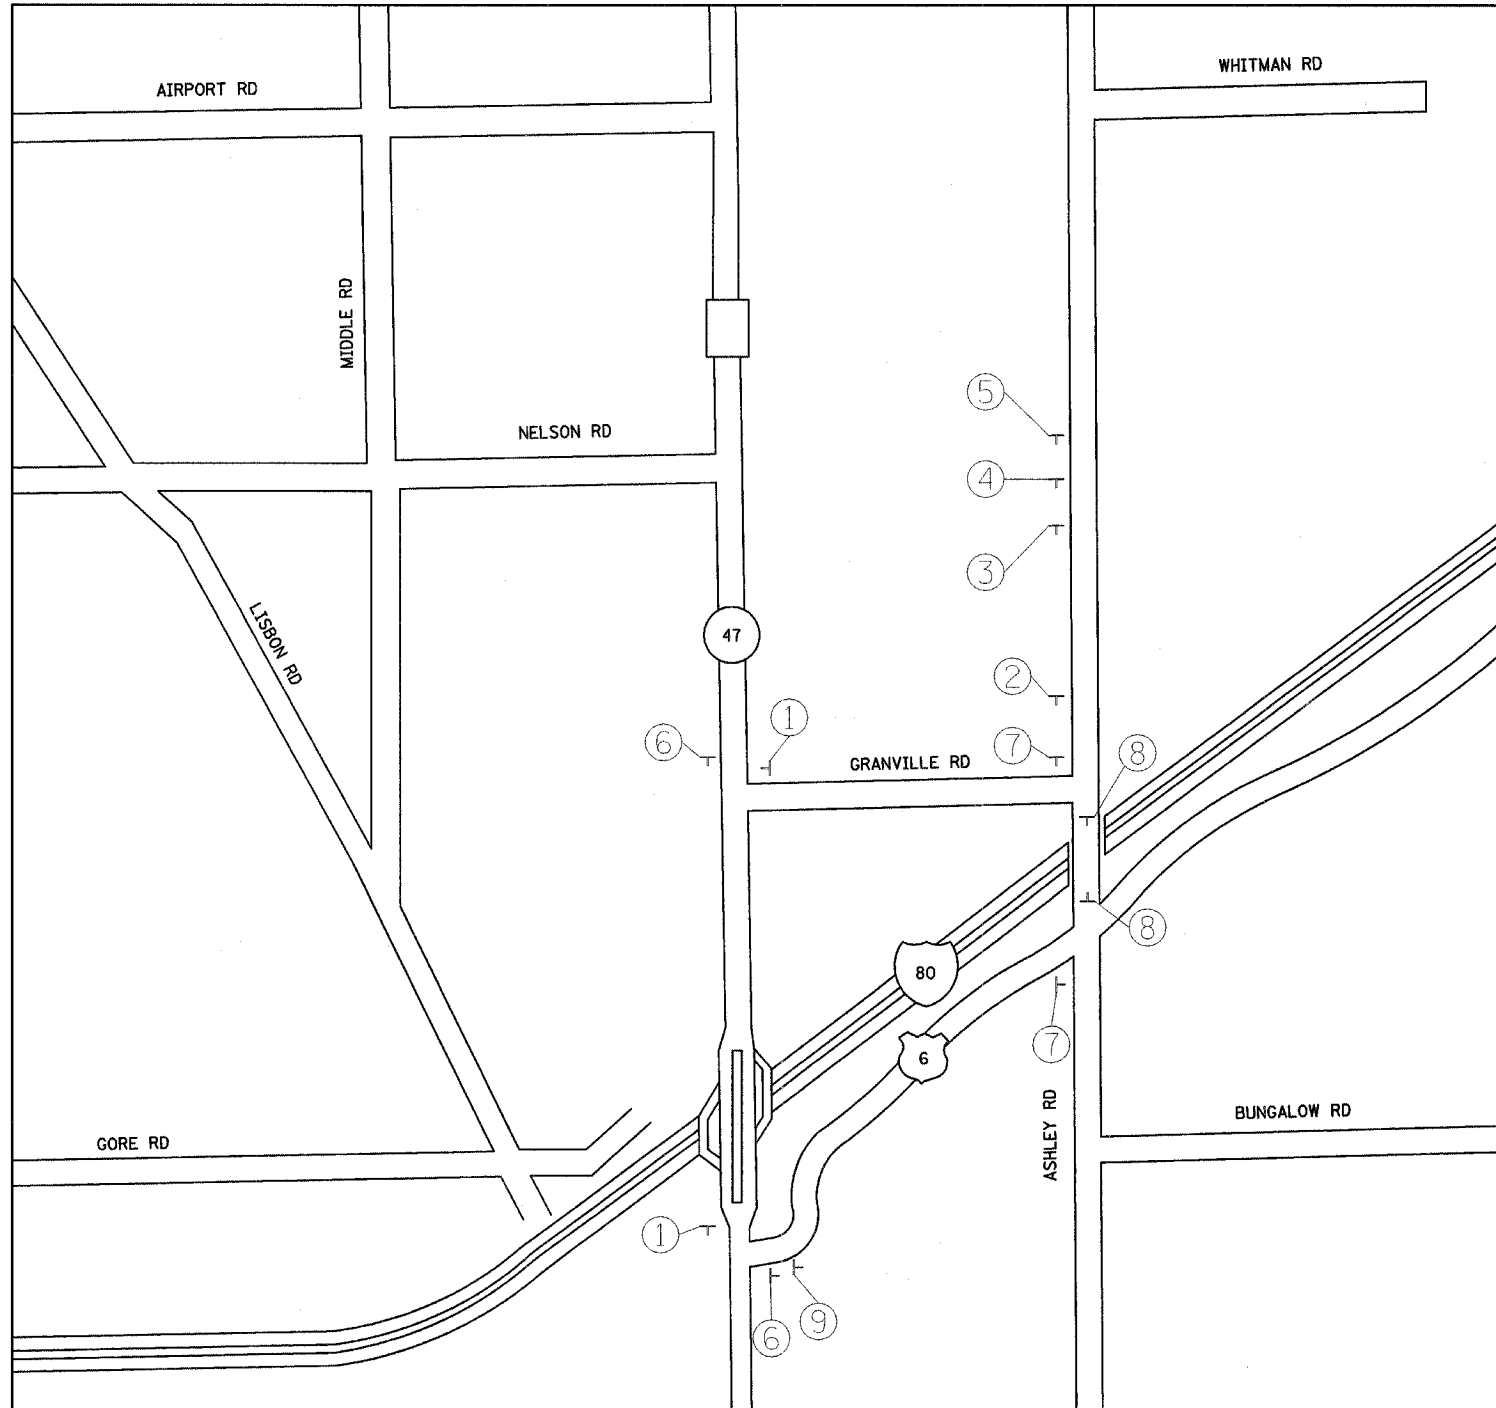

SIGN DETAIL
SIGN PANEL - TYPE 1

NOTES:

- 1.) AREA = 3.0 SQ. FT.
- 2.) TOTAL AREA REQUIRED (9-SIGNS) = 27.0 SQ. FT.
- 3.) 4" SERIES C LETTERS
- 4.) LEGEND = BLACK
- 5.) BACKGROUND = ORANGE



REVISIONS	
NAME	DATE

ILLINOIS DEPARTMENT OF TRANSPORTATION
DETOUR MAP SOUTH BOUND
ASHLEY ROAD
F.A.I. 80 (I-80)
SECTION 32-3HBR-1
GRUNDY COUNTY

DATE: 09/09/05
DRAWN BY: JJO
CHECKED BY: MSW