


STATE OF ILLINOIS
DEPARTMENT OF TRANSPORTATION

F.A.I. RTE.	SECTION	COUNTY	TOTAL SHEETS	SHEET NO.
80	32-3HBR-1	GRUNDY	88	60
STA.		TO STA.		
FED. ROAD DIST. NO.		ILLINOIS FED. AID PROJECT		

SHEET NO. B33
OF 35 SHEETS

DATE	SECTION	COUNTY	TOTAL SHEETS	SHEET NO.
11-16-57	32-3HBR-1	GRUNDY	88	60
F.A.I. 80		SHEETS		

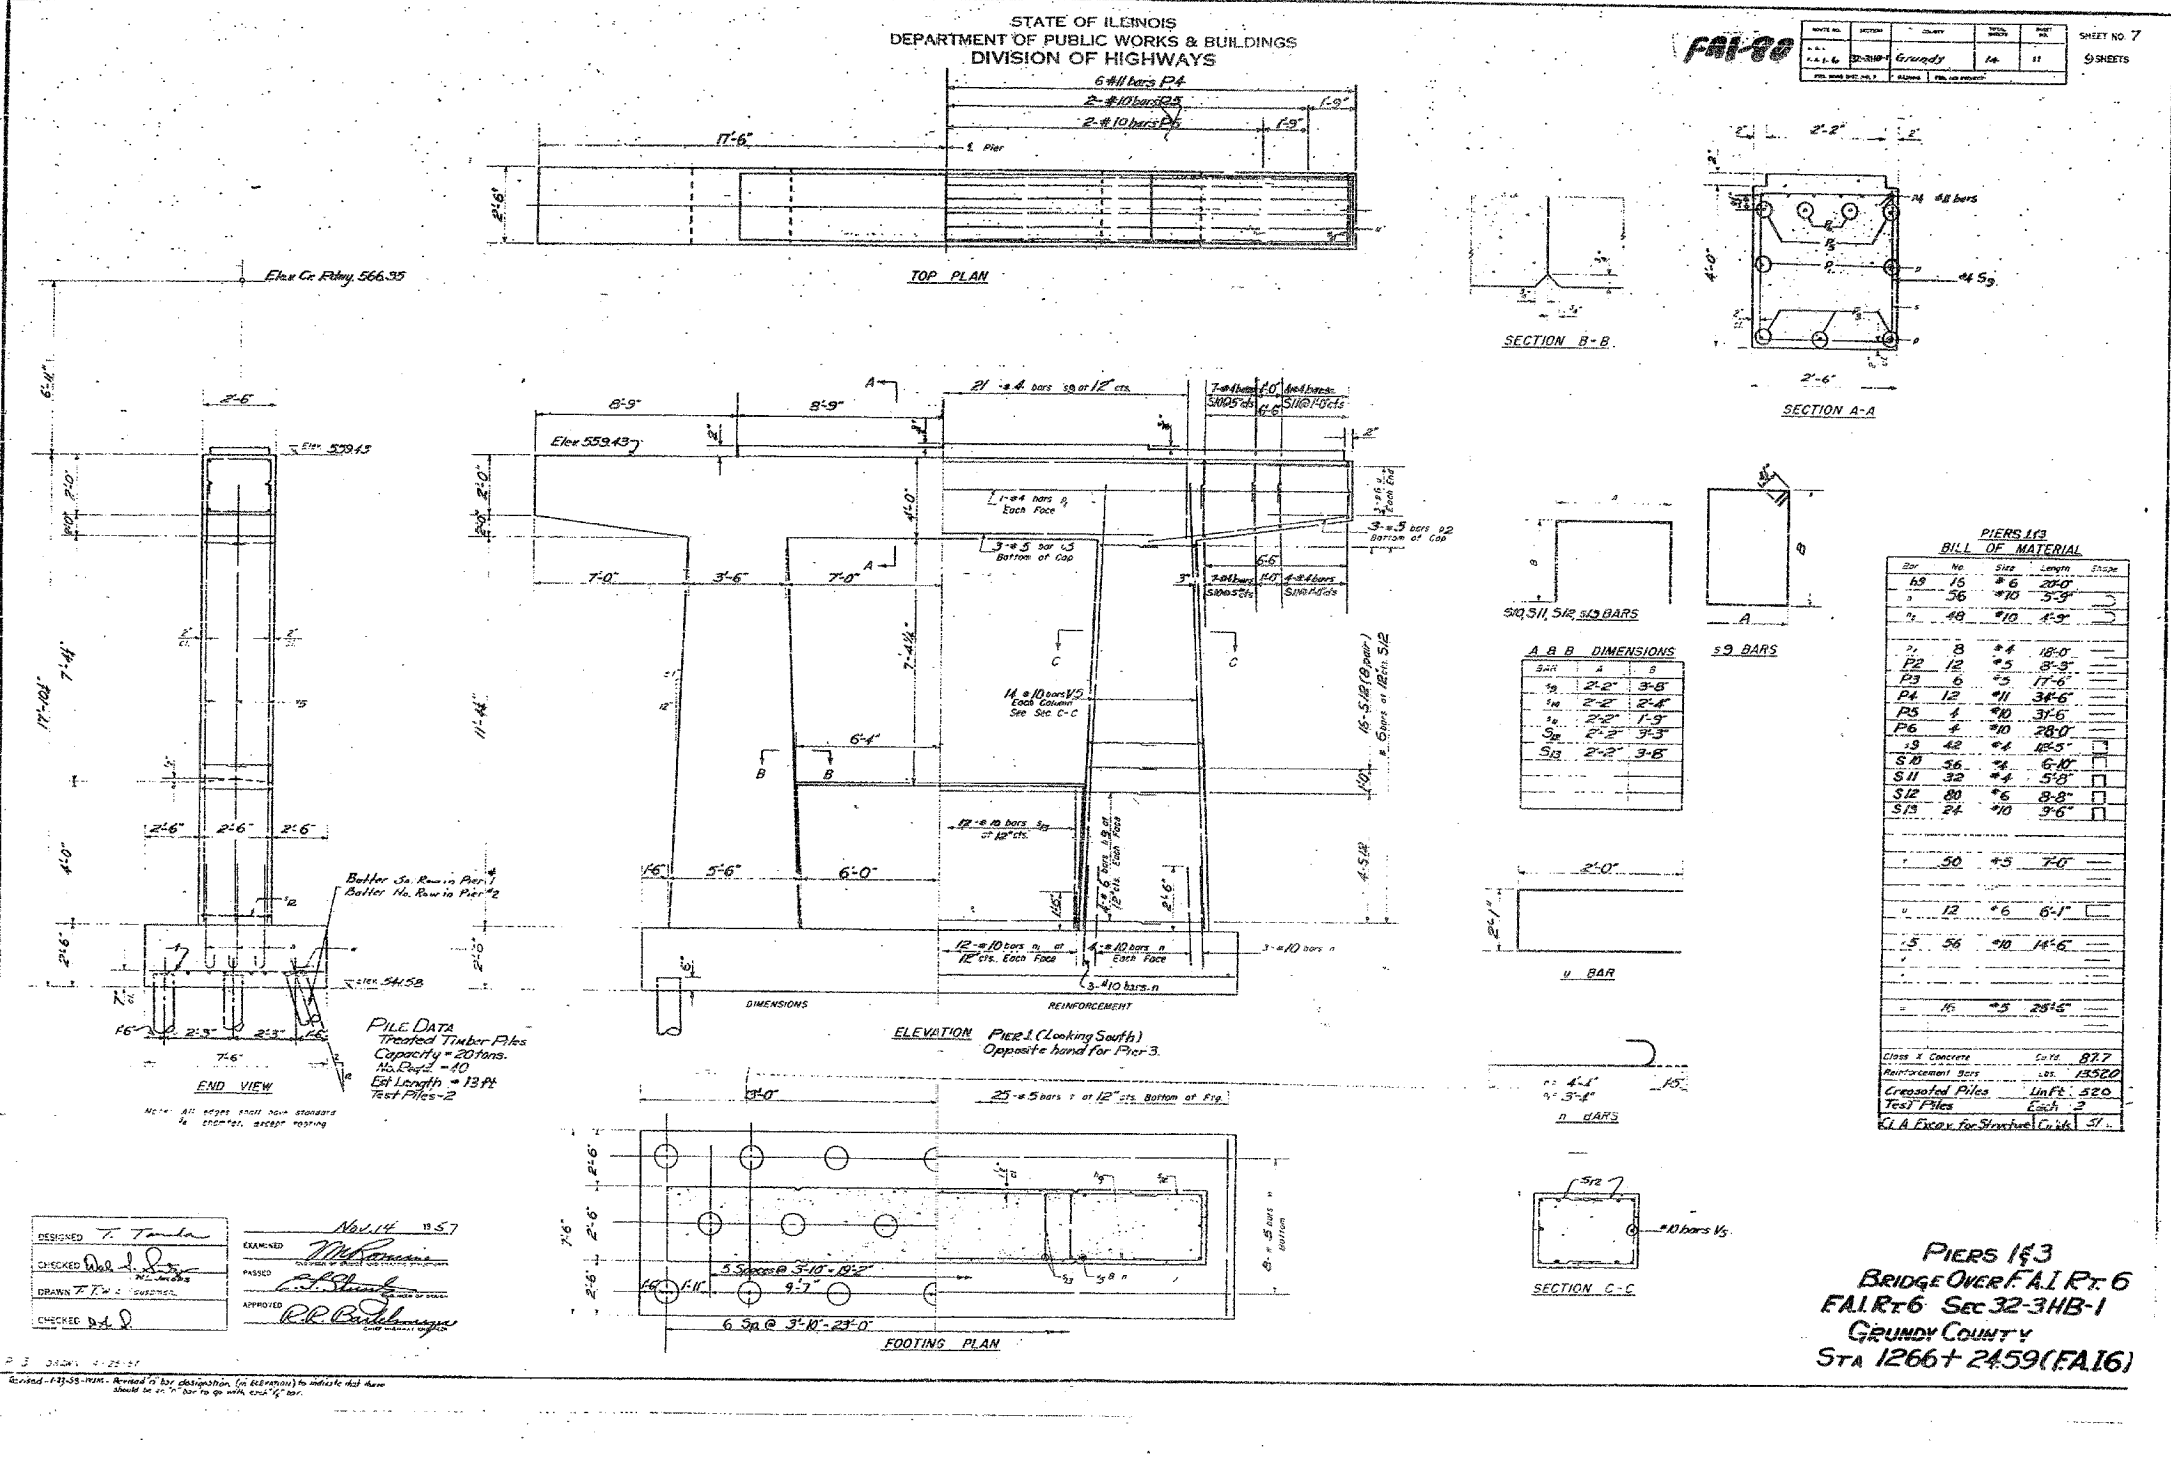

FOR INFORMATIONAL
USE ONLY

PIERS 1&3
BRIDGE OVER FAI RT. 6
FAI RT. 6 SEC 32-3HBR-1
GRUNDY COUNTY
STA 1266+2459 (FAI 6)

DESIGNED T. Tomlin EXAMINED Nov 14 1957
CHECKED [Signature] PASSED [Signature]
DRAWN T. Tomlin APPROVED [Signature]
CHECKED [Signature]

REVISIONS		ILLINOIS DEPARTMENT OF TRANSPORTATION EXISTING PLANS F.A.I. 80 (I-80) F.A.U. 5974 (ASHLEY ROAD) OVER I-80 SECTION 32-3HBR-1 GRUNDY COUNTY STATION 110+00.00 STRUCTURE NO. 032-0113 DESIGNED BY: JML DRAWN BY: DJM DATE: 09/09/05 CHECKED BY: MSW
NAME	DATE	