


PLOT DATE = 10/28/2006  
 FILE NAME = #FILEL8  
 USER NAME = #USER8

ORIGINAL SURVEY  
 SURVEY PLOTTED  
 NOTE BOOK TEMPLATE  
 NO. AREAS CHECKED

FINAL SURVEY  
 SURVEY PLOTTED  
 NOTE BOOK TEMPLATE  
 NO. AREAS CHECKED

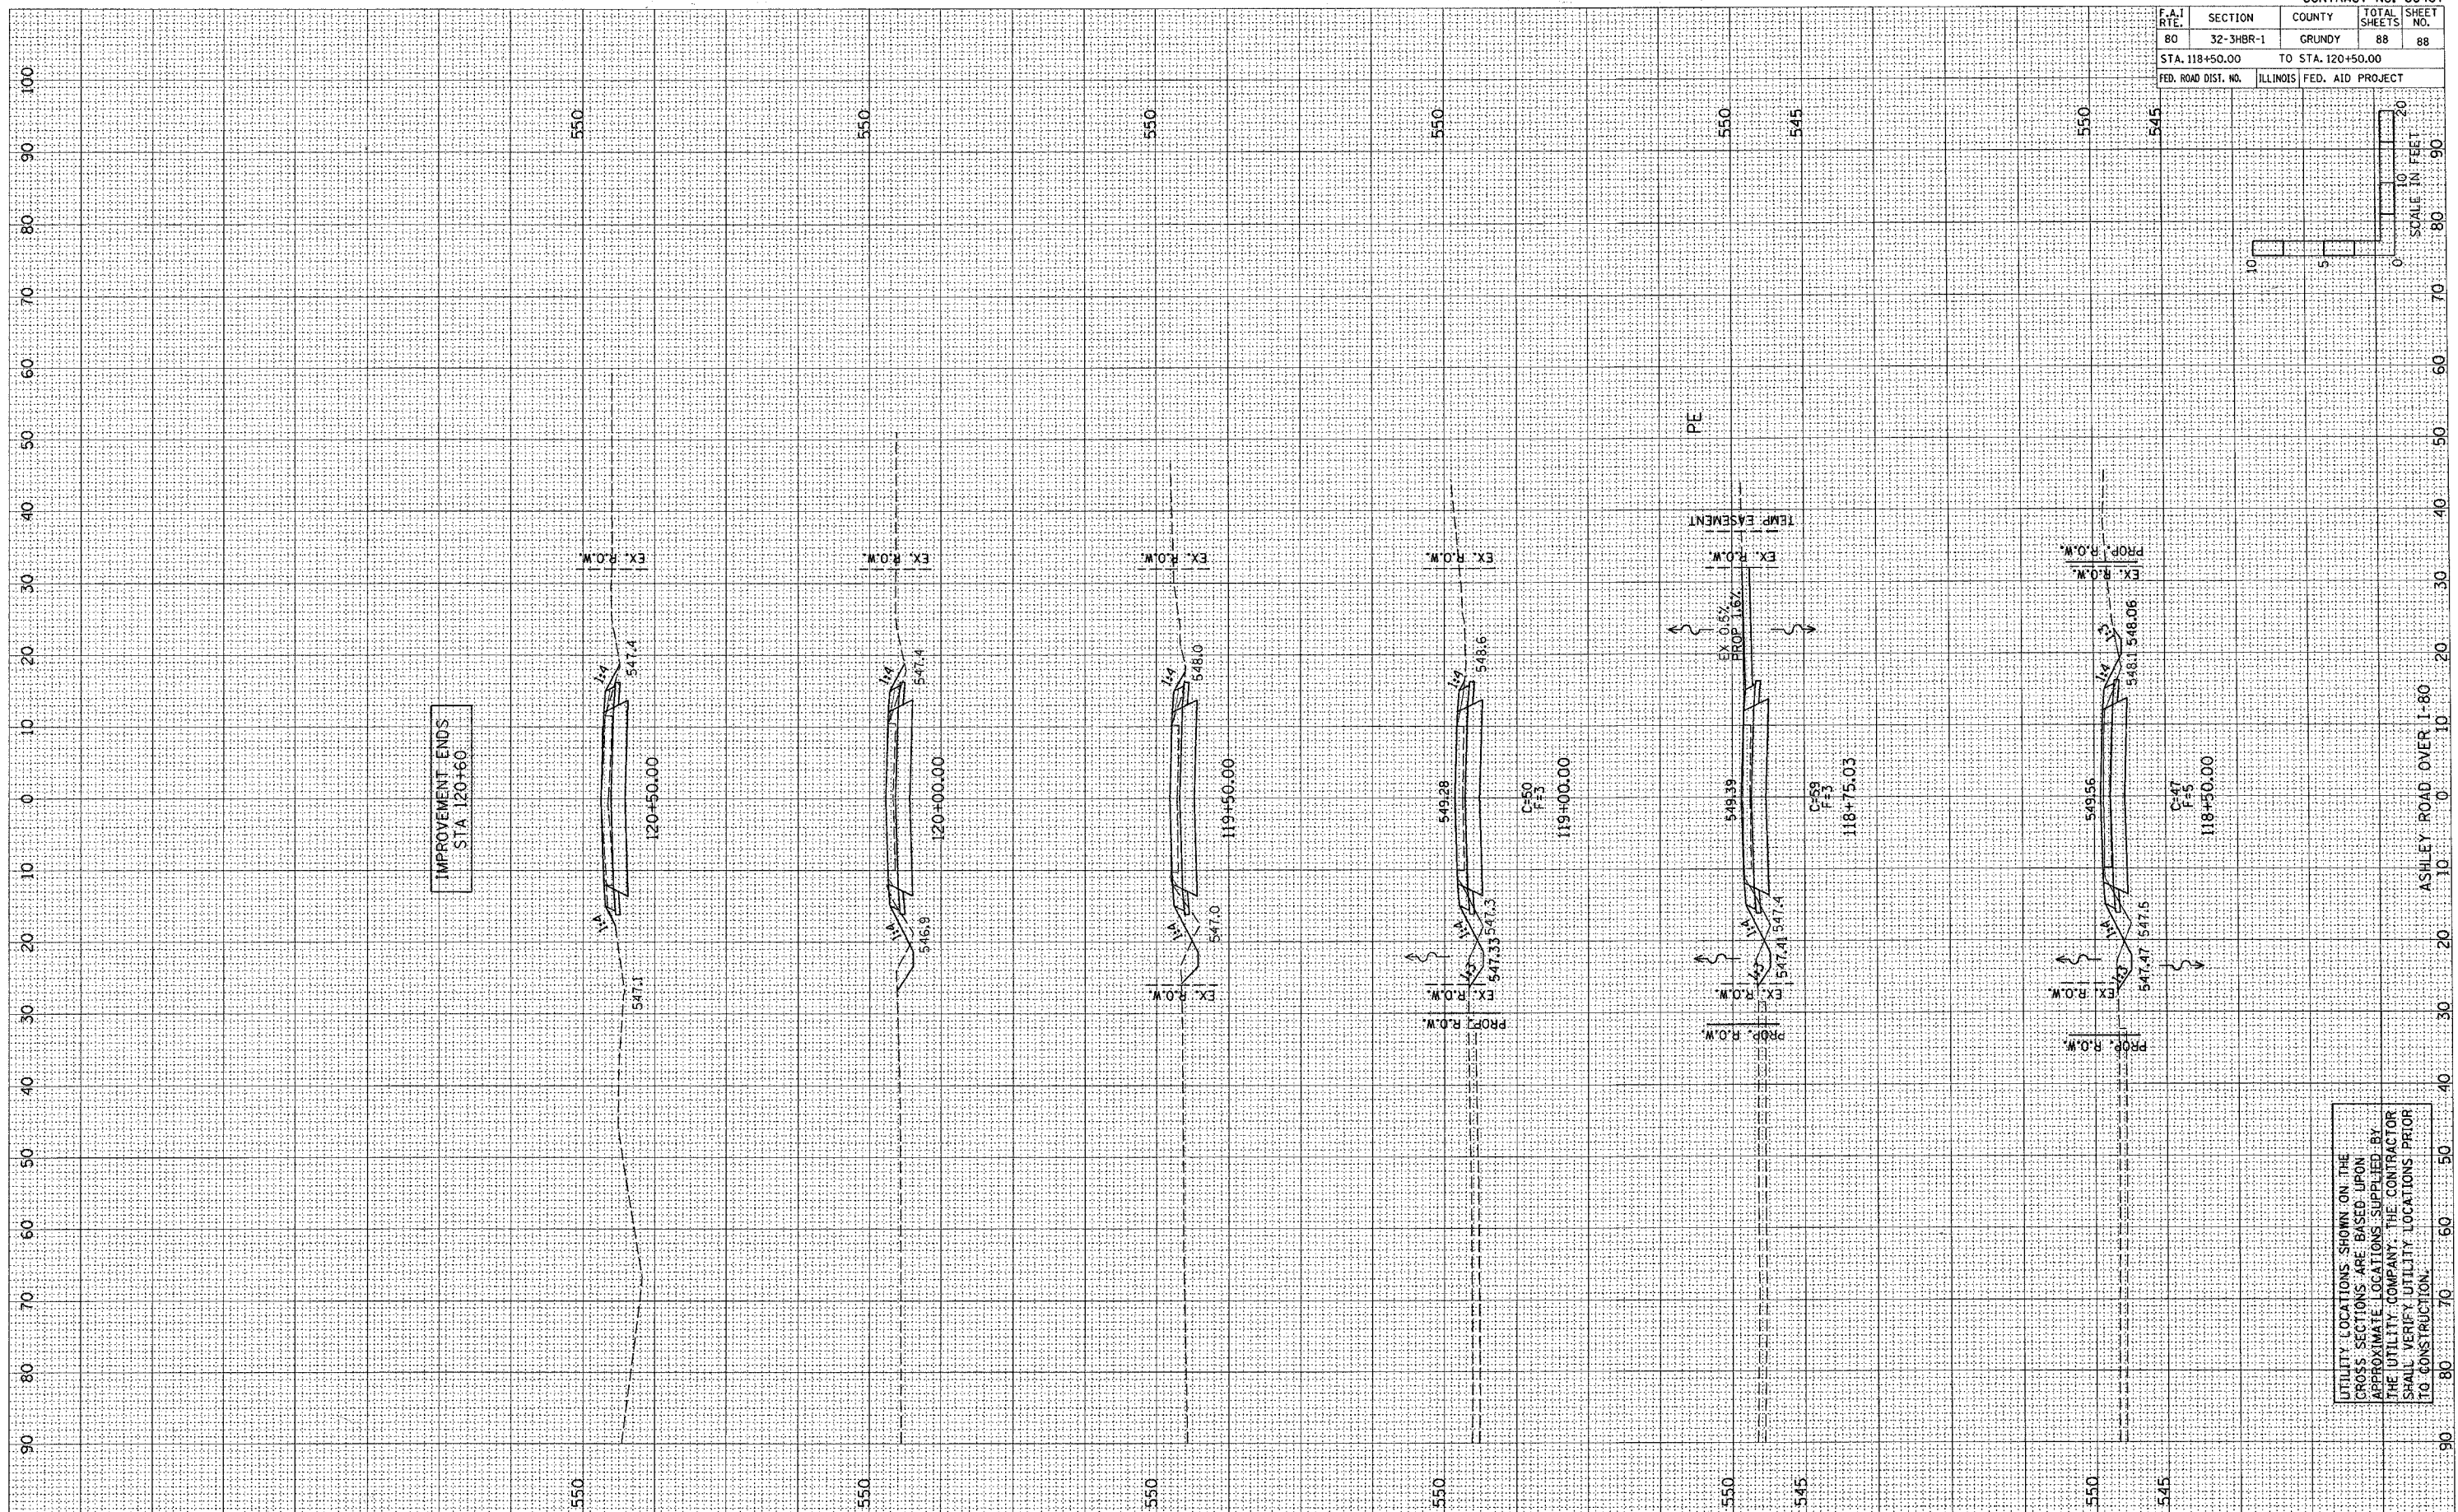

UTILITY LOCATIONS SHOWN ON THE CROSS SECTIONS ARE BASED UPON APPROXIMATE LOCATIONS SUPPLIED BY THE UTILITY COMPANY. THE CONTRACTOR SHALL VERIFY UTILITY LOCATIONS PRIOR TO CONSTRUCTION.

CONTRACT NO. 66407			
F.A.I. RTE.	SECTION	COUNTY	TOTAL SHEETS
80	32-3HBR-1	GRUNDY	88
STA. 118+50.00		TO STA. 120+50.00	
FED. ROAD DIST. NO.	ILLINOIS	FED. AID PROJECT	