


FAS RTE.	SECTION	COUNTY	TOTAL SHEETS	SHEET NO.
1324	38 BR-1	IROQUOIS	29	27
STA. 559+55.00		TO STA. 560+50.00		
FED. ROAD DIST. NO.		ILLINOIS FED. AID PROJECT		

FINAL SURVEY	DATE
BY	
NO.	
AREAS CHECKED	
AREAS	
TEMP. DATE	
NO.	
NOTE BOOK	
NO.	
SURVEYED	
BY	
DATE	

ORIGINAL SURVEY	DATE
BY	
NO.	
AREAS CHECKED	
AREAS	
TEMP. DATE	
NO.	
NOTE BOOK	
NO.	
SURVEYED	
BY	
DATE	

PLOT DATE = 12/19/2005
 FILE NAME = J:\03236\4\03236\DRAWINGS\XSSH\W010.DWG
 PLOT SCALE = 1" = 40'
 PLOT ORIGINATOR = PAB

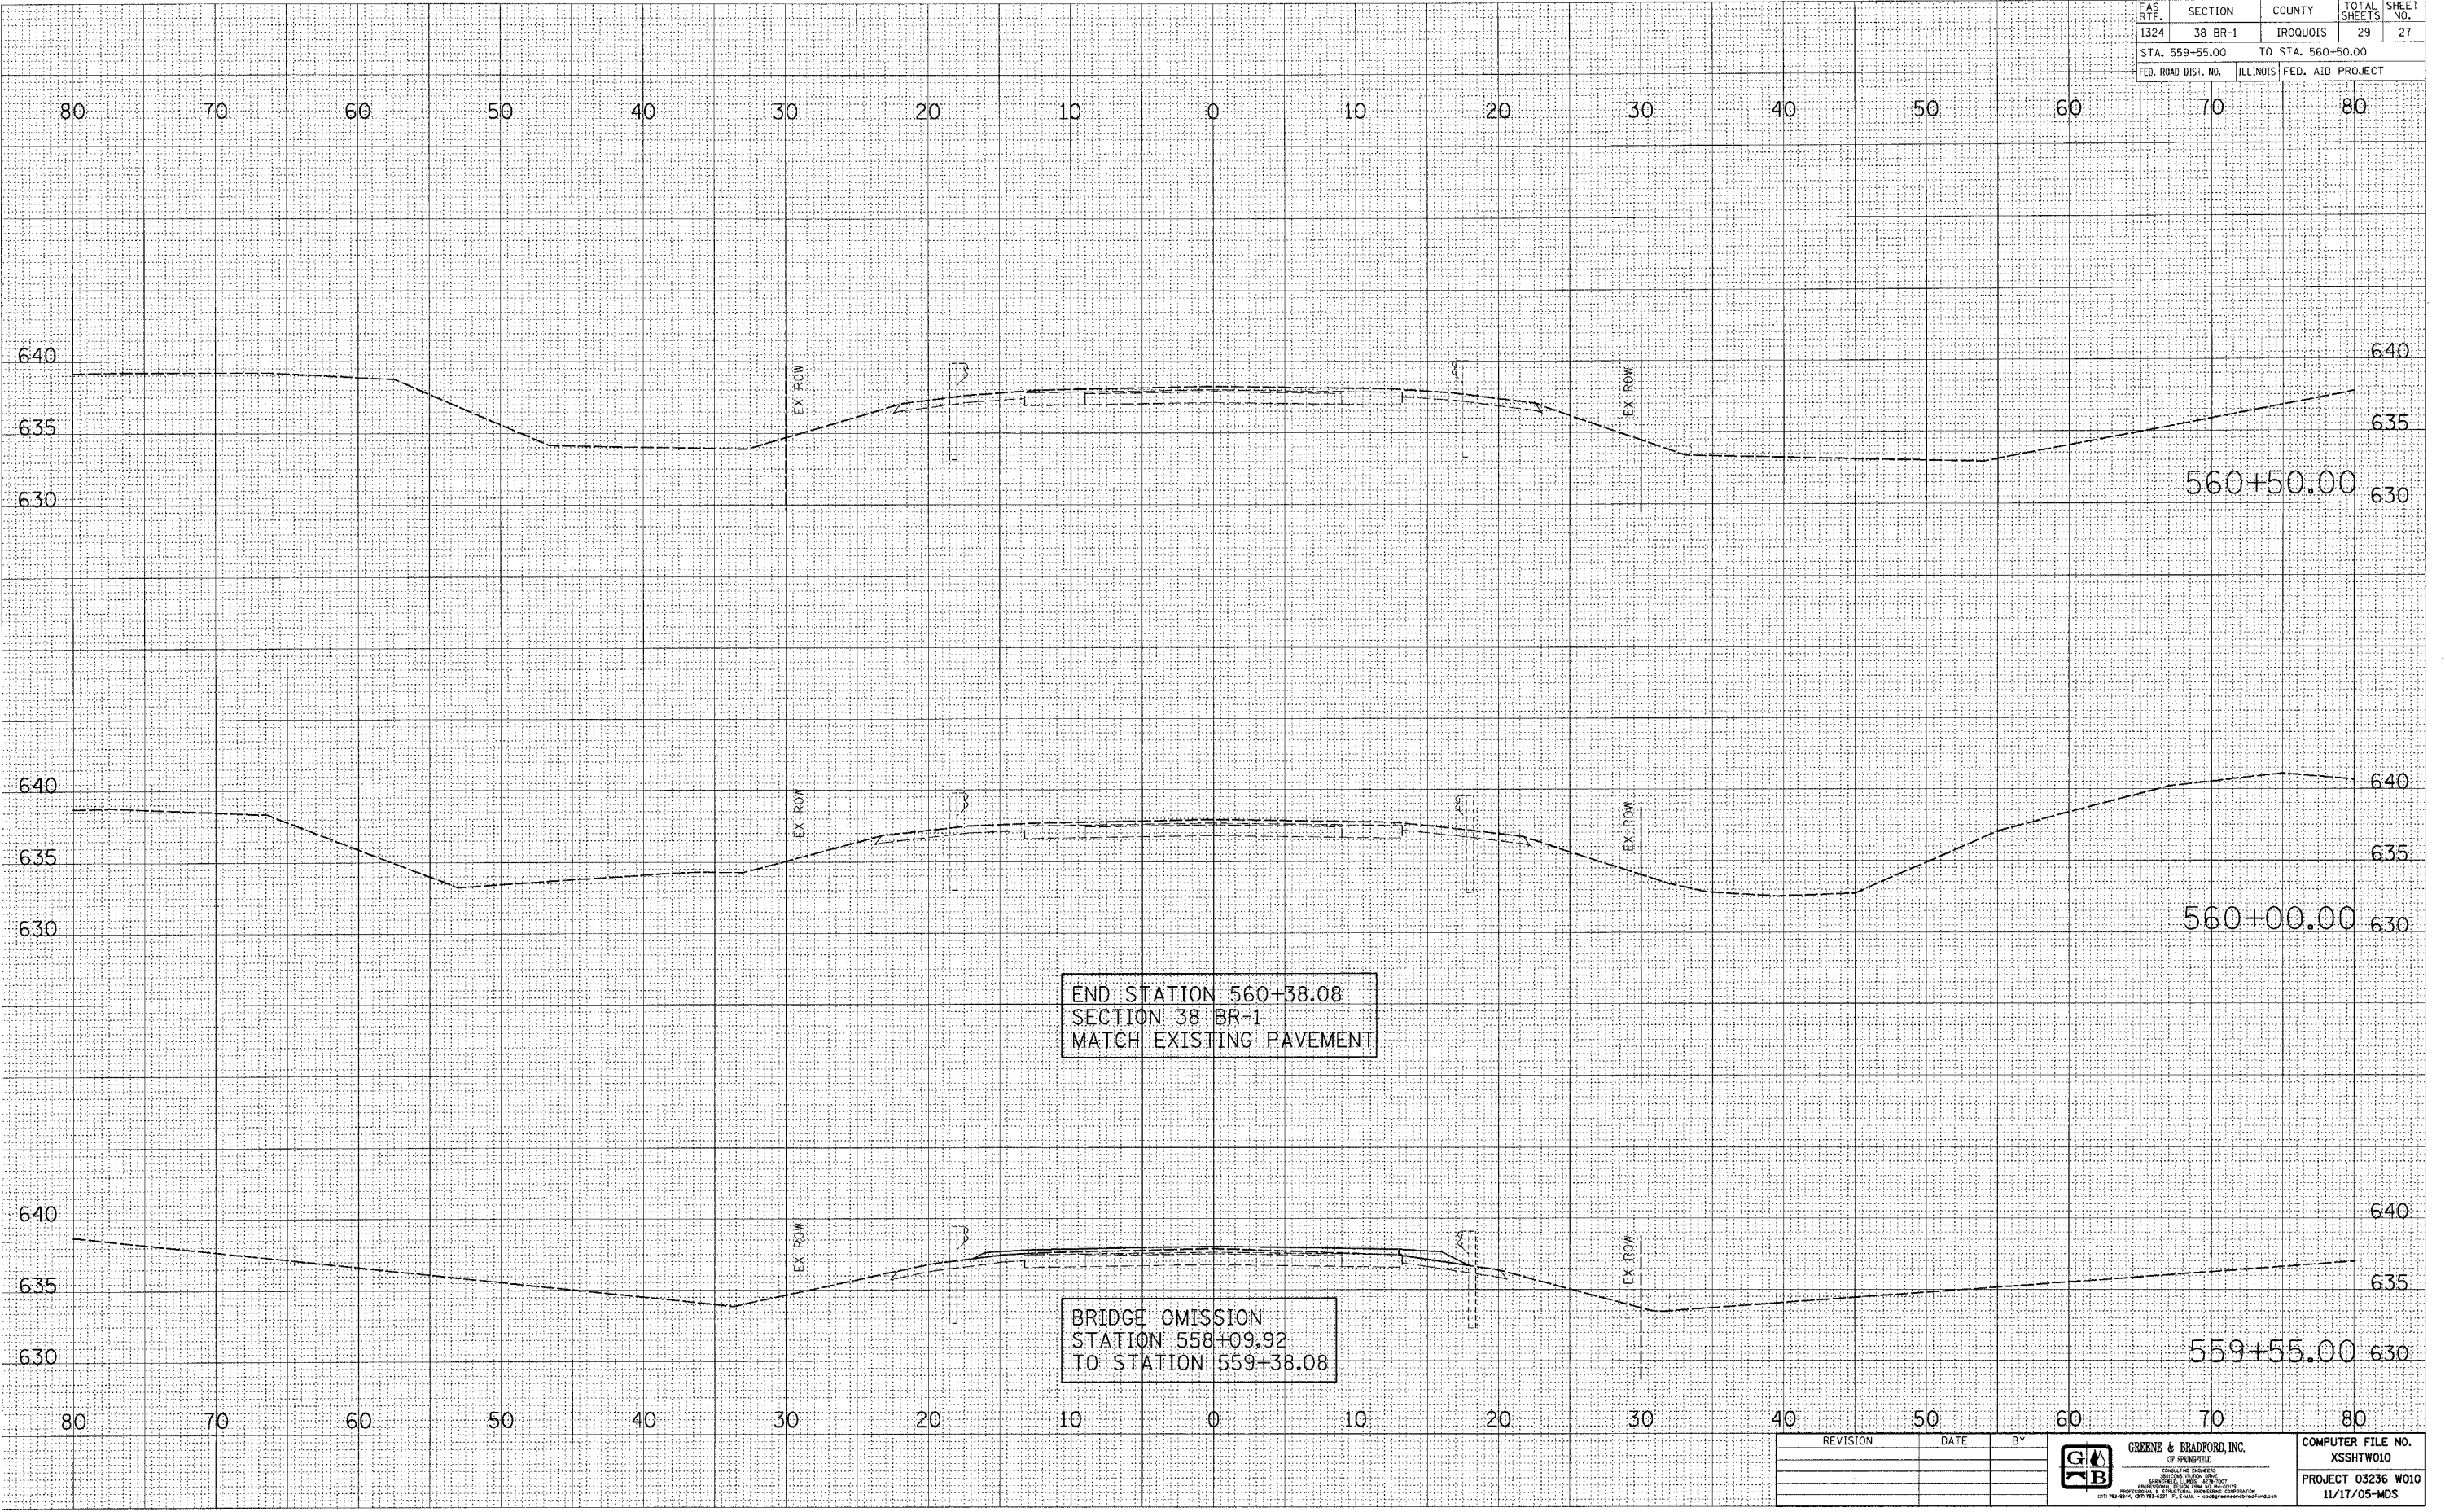

END STATION 560+38.08
 SECTION 38 BR-1
 MATCH EXISTING PAVEMENT

BRIDGE OMISSION
 STATION 558+09.92
 TO STATION 559+38.08

REVISION	DATE	BY



COMPUTER FILE NO.
 XSSHTW010
 PROJECT 03236 W010
 11/17/05-MDS