


FAS RTE.	SECTION	COUNTY	TOTAL SHEETS	SHEET NO.
1324	38 BR-1	IROQUOIS	29	28
STA. 561+00.00		TO STA. 562+00.00		
FED. ROAD DIST. NO.		ILLINOIS FED. AID PROJECT		

DATE: \_\_\_\_\_  
 BY: \_\_\_\_\_  
 FINAL SURVEY \_\_\_\_\_  
 SURVEY PLOTTED \_\_\_\_\_  
 NOTE BOOK \_\_\_\_\_  
 NO. \_\_\_\_\_  
 AREAS CHECKED \_\_\_\_\_

DATE: \_\_\_\_\_  
 BY: \_\_\_\_\_  
 ORIGINAL SURVEY \_\_\_\_\_  
 SURVEY PLOTTED \_\_\_\_\_  
 NOTE BOOK \_\_\_\_\_  
 NO. \_\_\_\_\_  
 AREAS CHECKED \_\_\_\_\_

PLOT DATE = 12/9/2005  
 FILE NAME = J:\03236\W010\ORHANS\XSSHTW010.dwg  
 PLOT SCALE = 500000 / IN.  
 OPERATOR = rnp

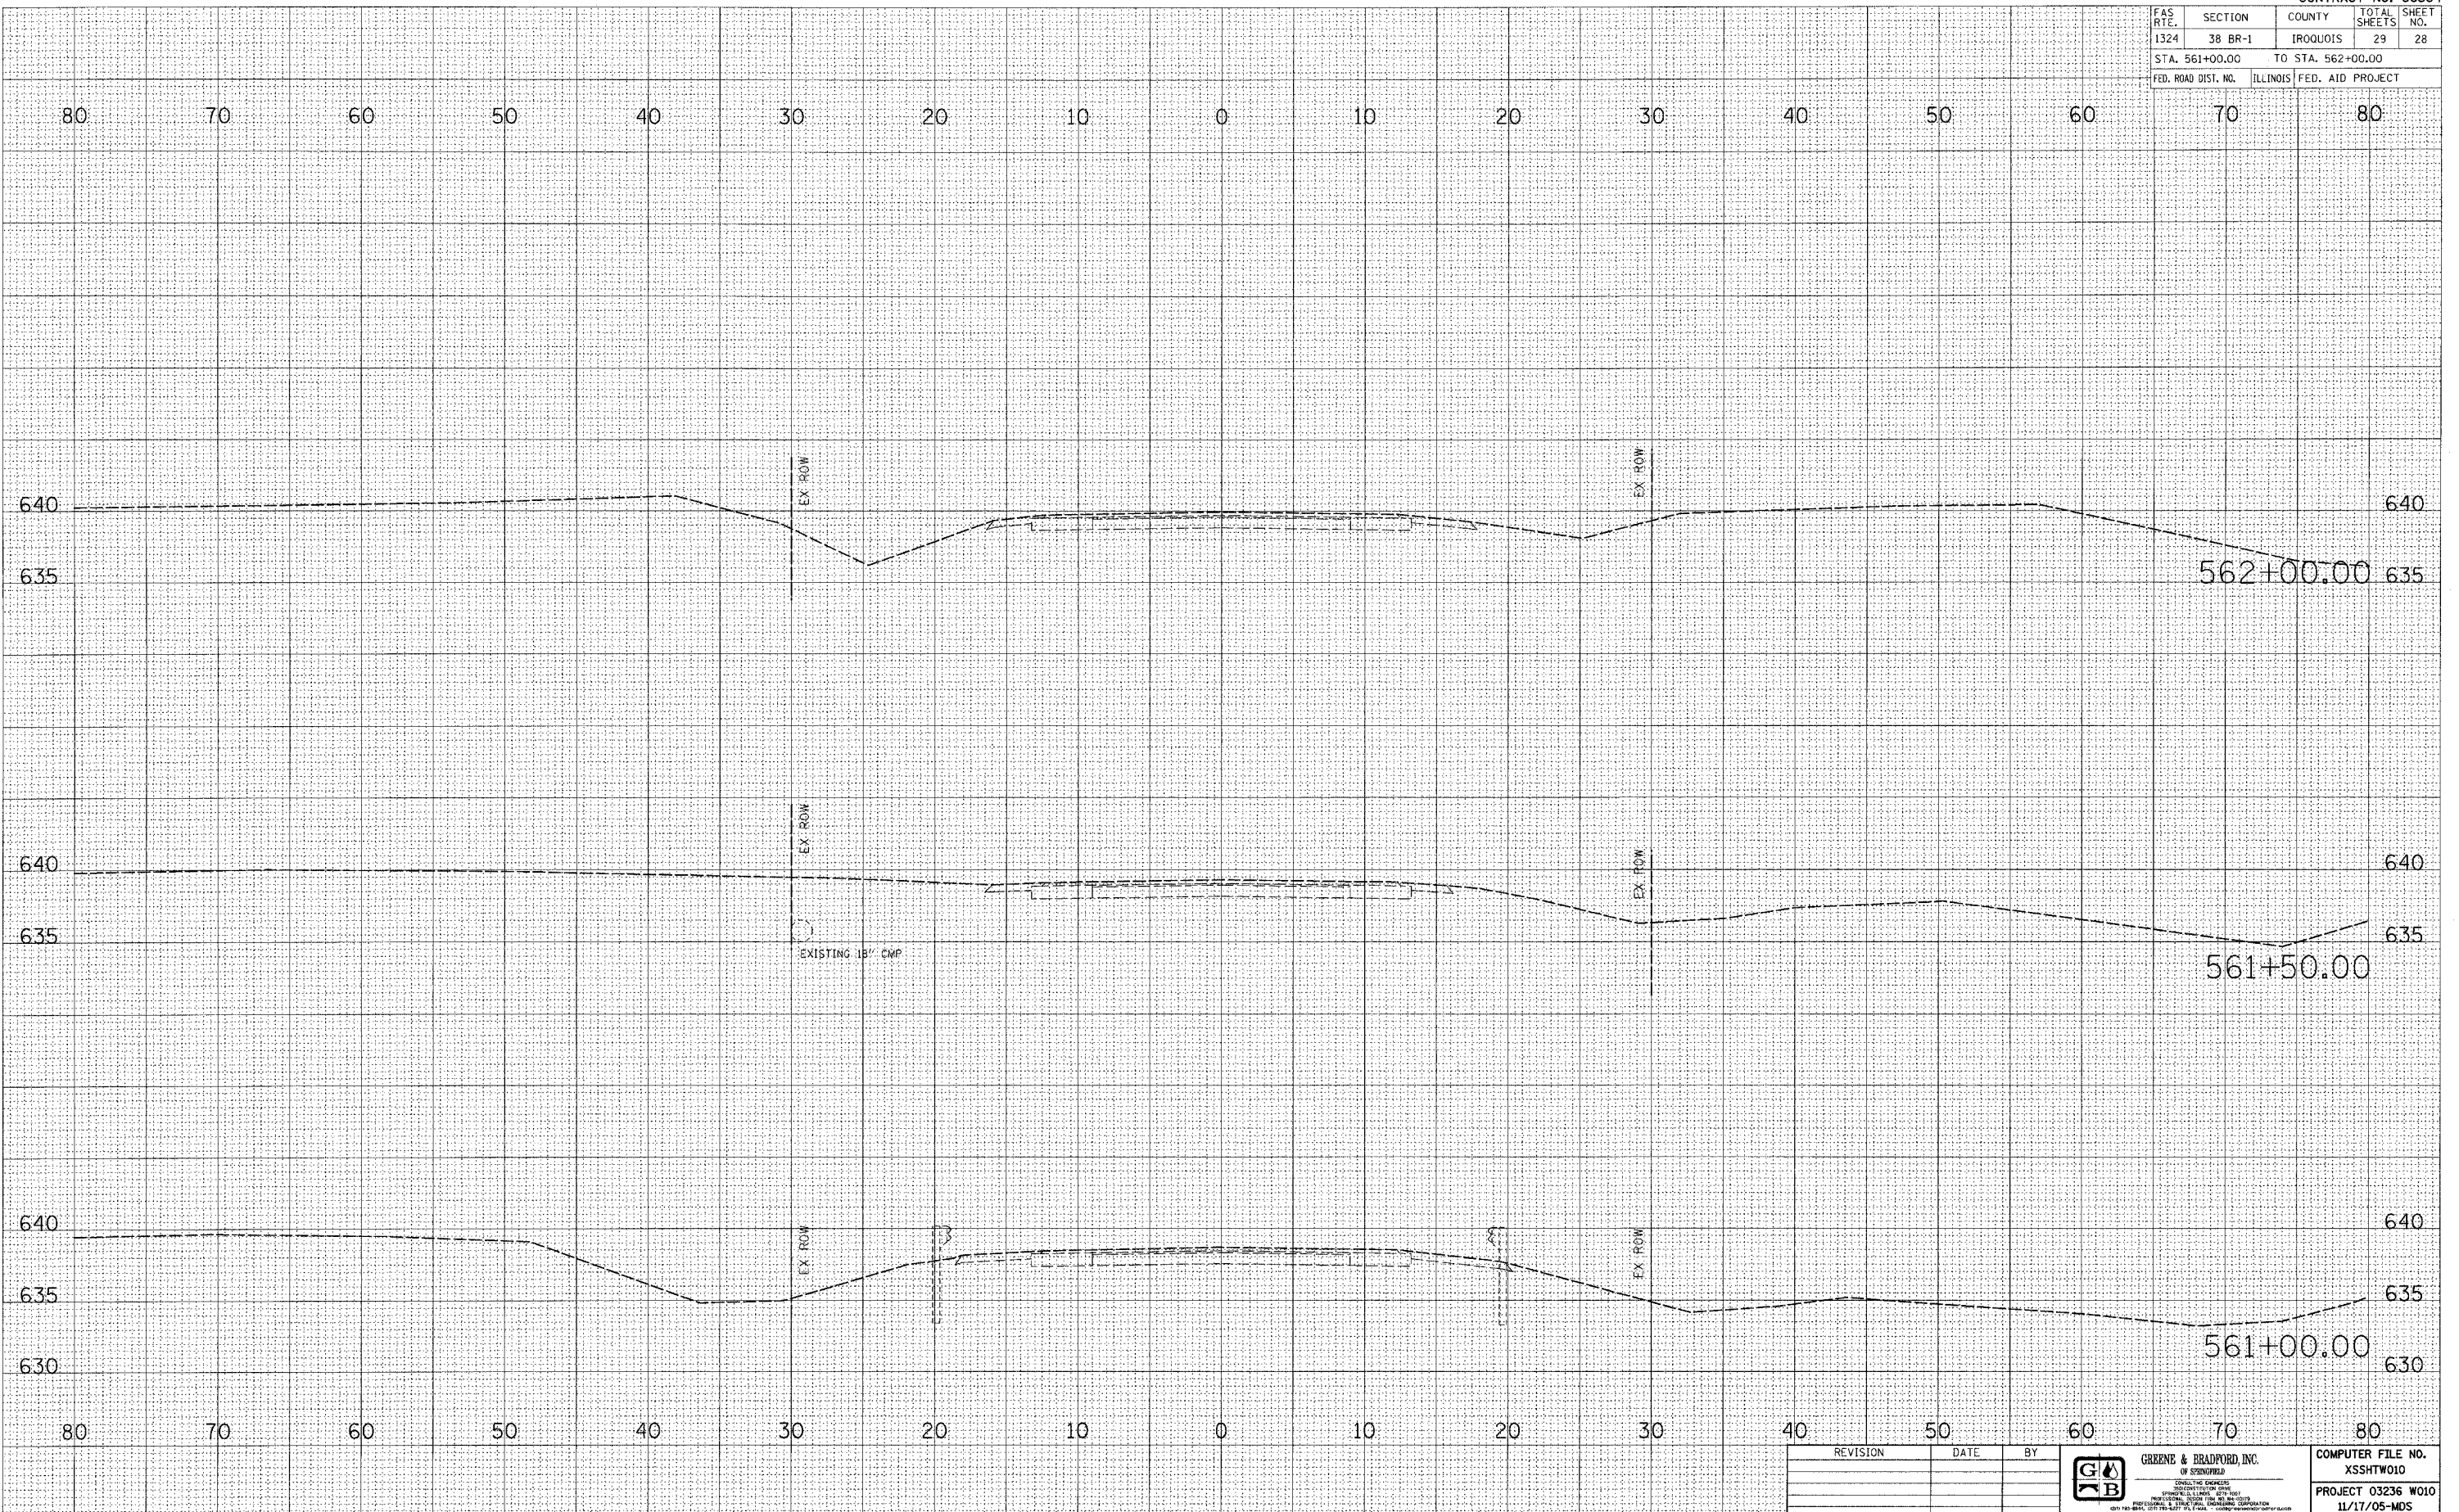

REVISION	DATE	BY

**GREENE & BRADFORD, INC.**  
 OF SPRINGFIELD  
 CIVIL ENGINEERS  
 1000 WEST WASHINGTON AVENUE  
 SPRINGFIELD, ILLINOIS 62761  
 PROFESSIONAL ENGINEERS LICENSE NO. 001218  
 618-684-1200 FAX 618-684-1201

COMPUTER FILE NO.  
 XSSHTW010  
 PROJECT 03236 W010  
 11/17/05-MDS