


F.A.P. RITE.	SECTION	COUNTY	TOTAL SHEETS	SHEET NO.
840	136 BR-1	IROQUOIS	45	40
STA. 615+50.00 TO STA. 616+00.00				
FED. ROAD DIST. NO.		ILLINOIS	FED. AID PROJECT	

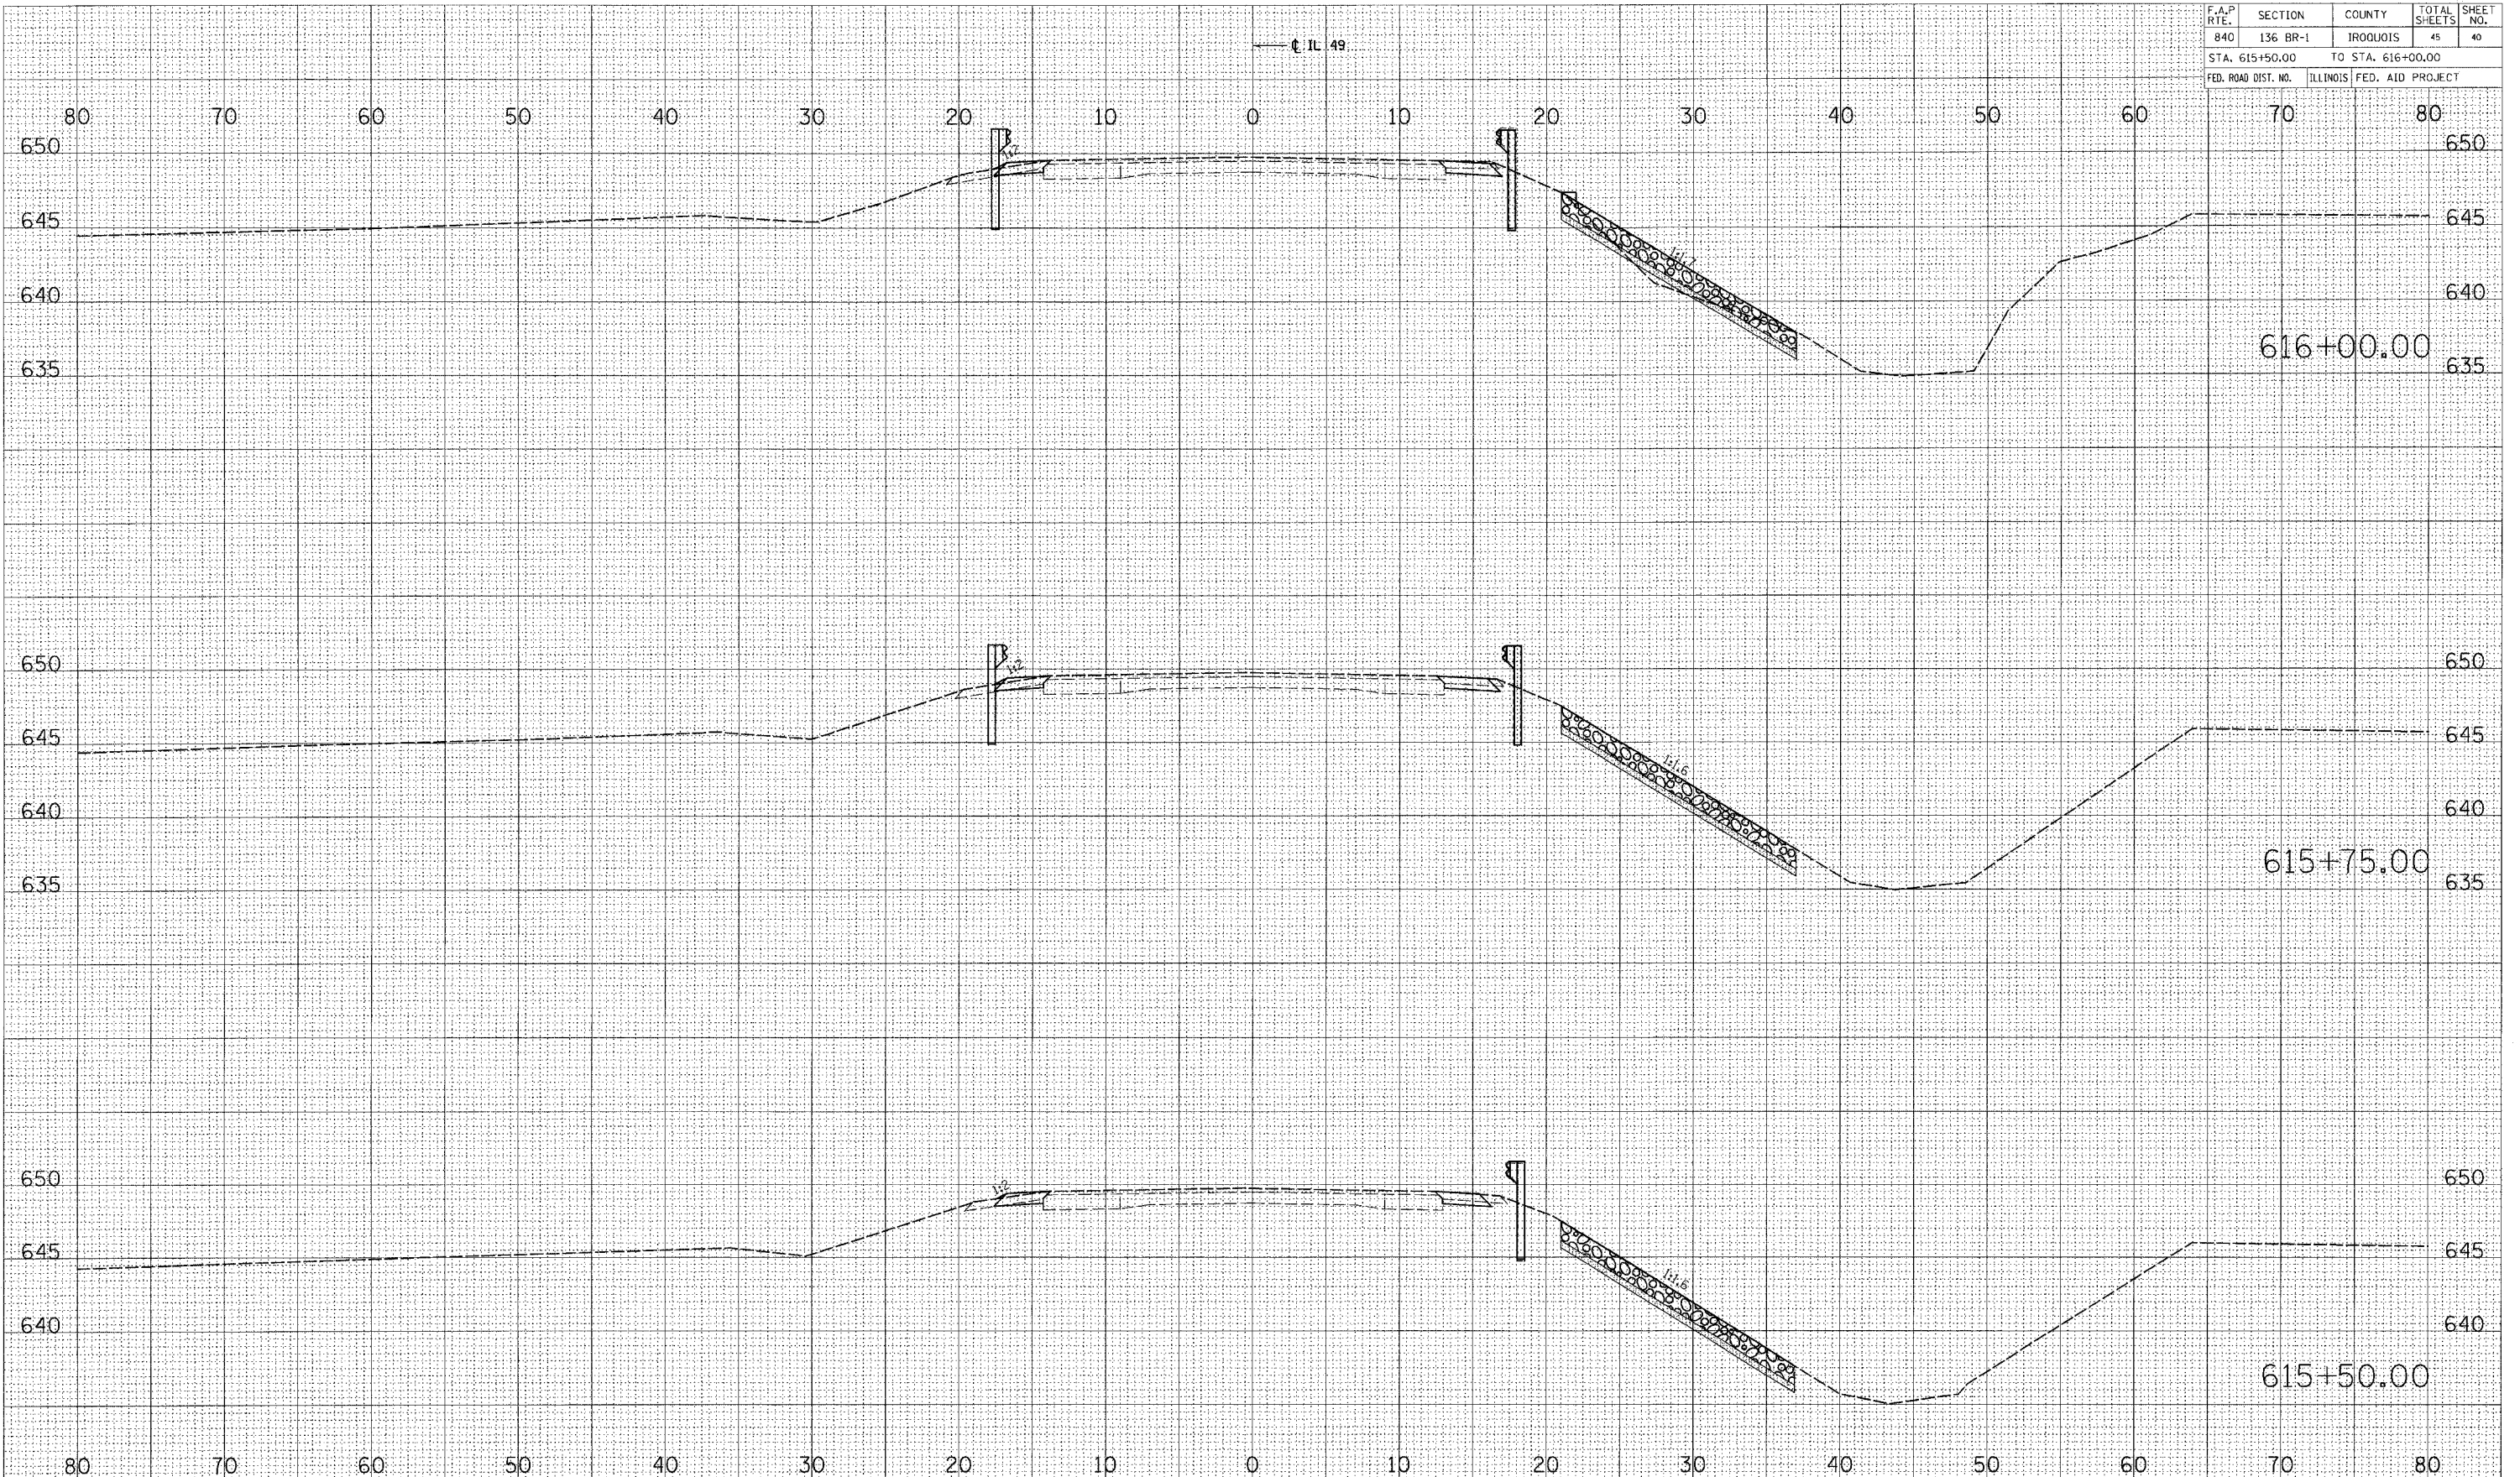

FINAL SURVEY	DATE
NO.	
REVISIONS	BY
PLOTTED	
TEMPLATE	
AREAS	
CHECKED	

ORIGINAL SURVEY	DATE
NO.	
REVISIONS	BY
PLOTTED	
TEMPLATE	
AREAS	
CHECKED	

PLOT DATE = 12/21/2005  
 PLOT SCALE = 1" = 40.00'  
 REFERENCE = REF  
 OPERATOR = mshelton

REVISION	DATE	BY



COMPUTER FILE NO.  
 XSSHTW012  
 PROJECT 03236 W012  
 11/02/05-MDS

**CROSS SECTIONS - MAINLINE**