




FAI ROUTE	SECTION	COUNTY	TOTAL SHEETS	SHEET NO.
57	10-31HB	CHAMPAIGN	18	12

*10-30HB-2) & (10-31HB)P
 CONTRACT NO. 70482

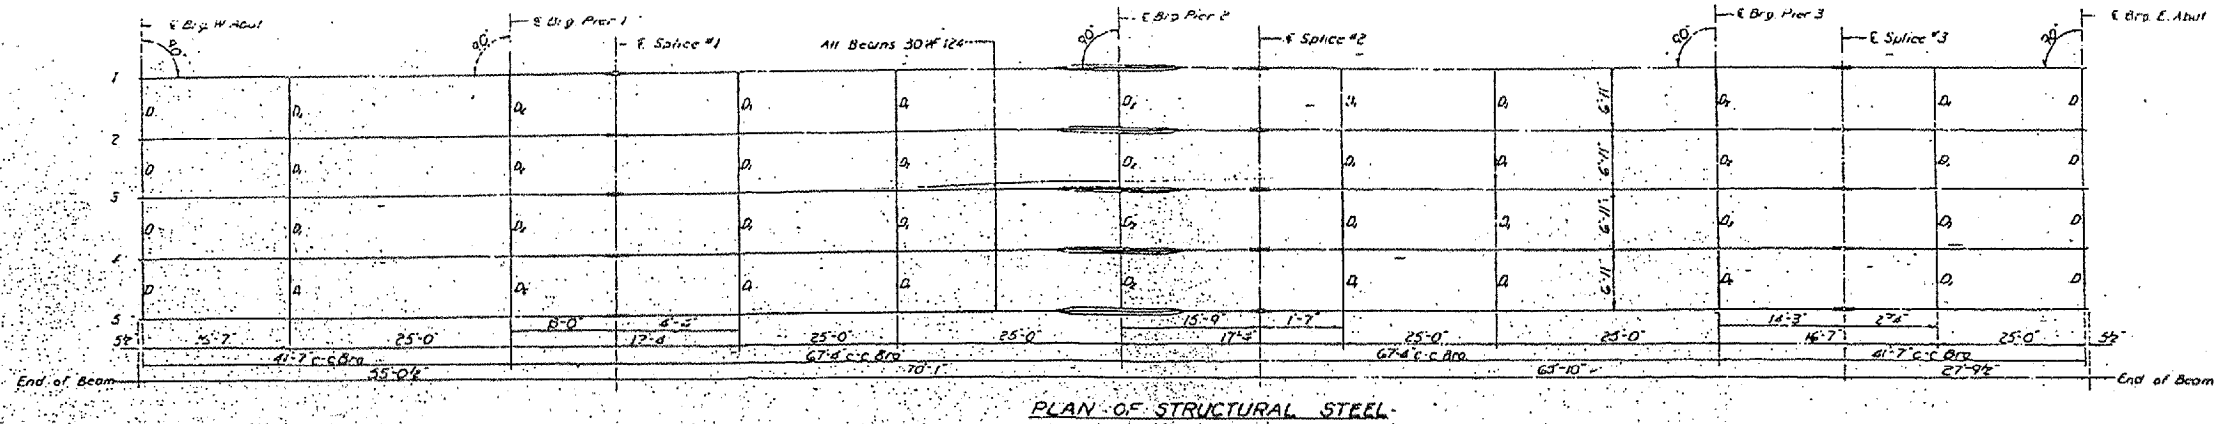

PLAN OF STRUCTURAL STEEL



NOTE: The diagram below is included as a matter of record only. Allowance for D.L. Deflection is included in Top of Slab Elevations on Sheet #9.

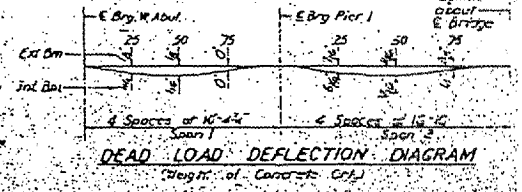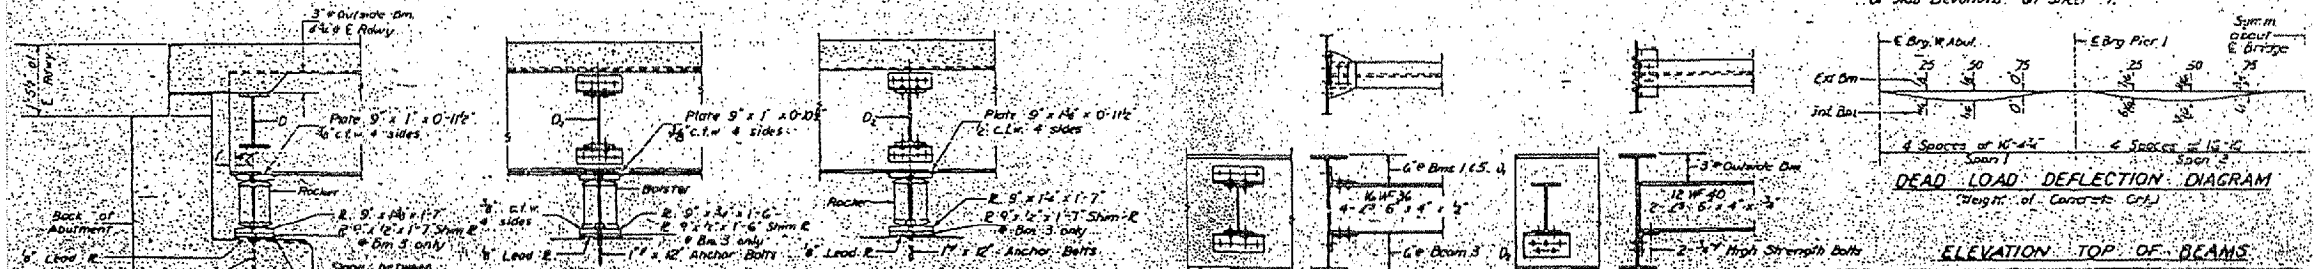

DEAD LOAD DEFLECTION DIAGRAM
 (Height of Concrete Crp.)

ELEVATION TOP OF BEAMS

Location	E. Br. W. Abut.	E. Br. Pier 1	E. Br. Pier 2	E. Br. Pier 3	E. Br. E. Abut.
Bm #1:	70865	70864	70869	70898	70920
Bm #2:	70876	70875	70880	70909	70928
Bm #3:	70880	70899	70904	70913	70926
Bm #4:	70876	70875	70900	70909	70920
Bm #5:	70865	70864	70889	70898	70907

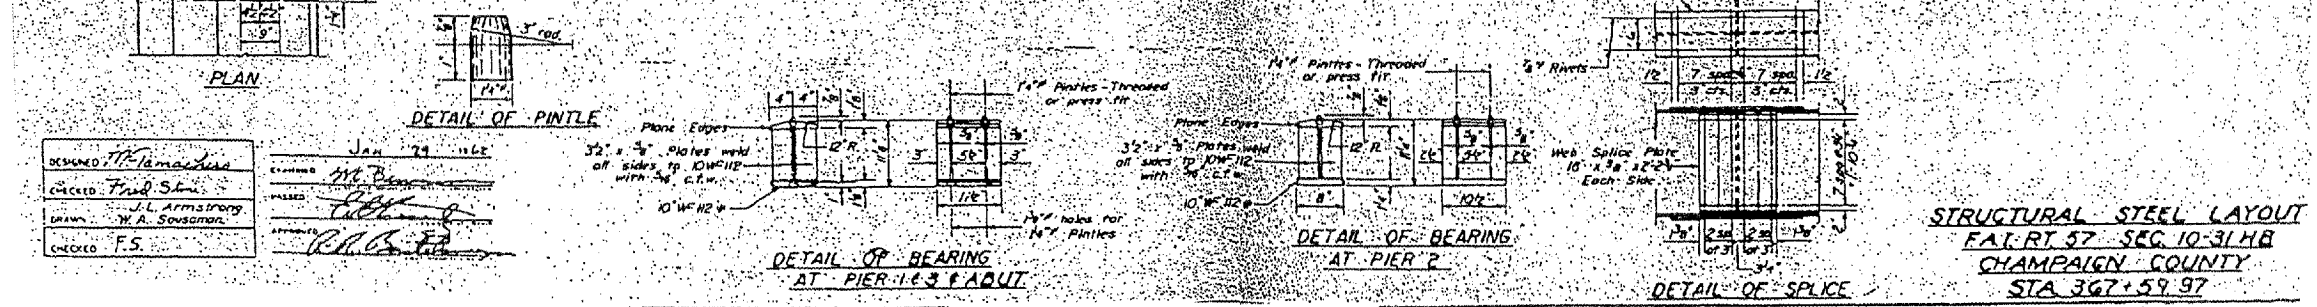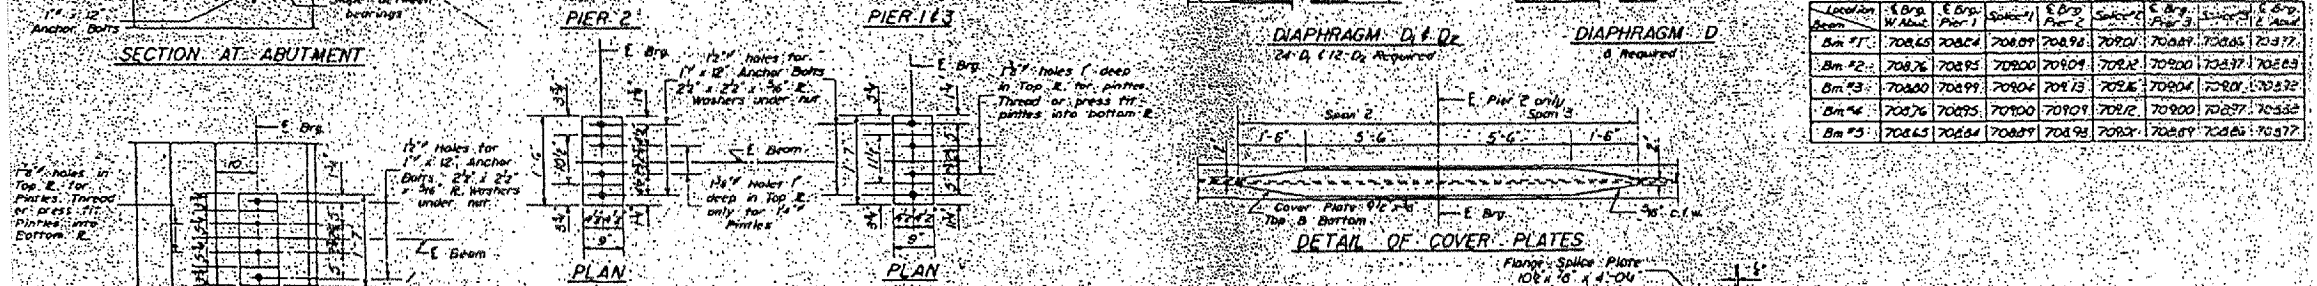

DESIGNED: *M. Yamashita*
 CHECKED: *Fred Shon*
 DRAWN: *J.L. Armstrong*
 W.A. Soussan
 CHECKED: *FS*

JAN 29 1962
 APPROVED: *W. B. ...*

STRUCTURAL STEEL LAYOUT
 FAI-RT. 57 SEC. 10-31HB
 CHAMPAIGN COUNTY
 STA. 367+59.97

FOR INFORMATION ONLY

010-0124 "2 3 OF 4