
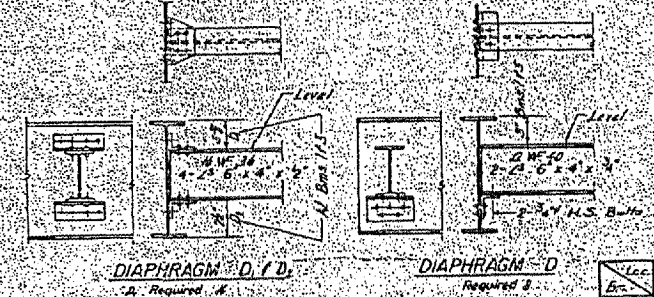
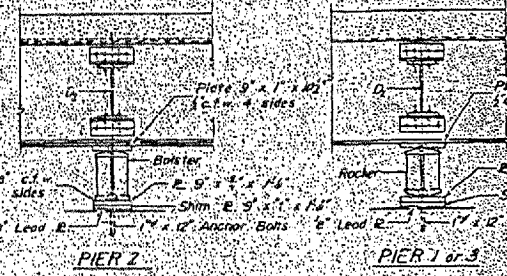
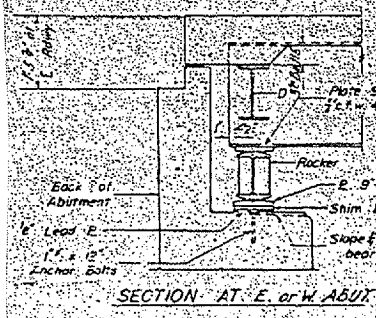


FAI ROUTE	SECTION	COUNTY	TOTAL SHEETS	SHEET NO.
57	*	CHAMPAIGN	18	17

(10-30HB-2) & (10-31HB)P
 CONTRACT NO. 70482

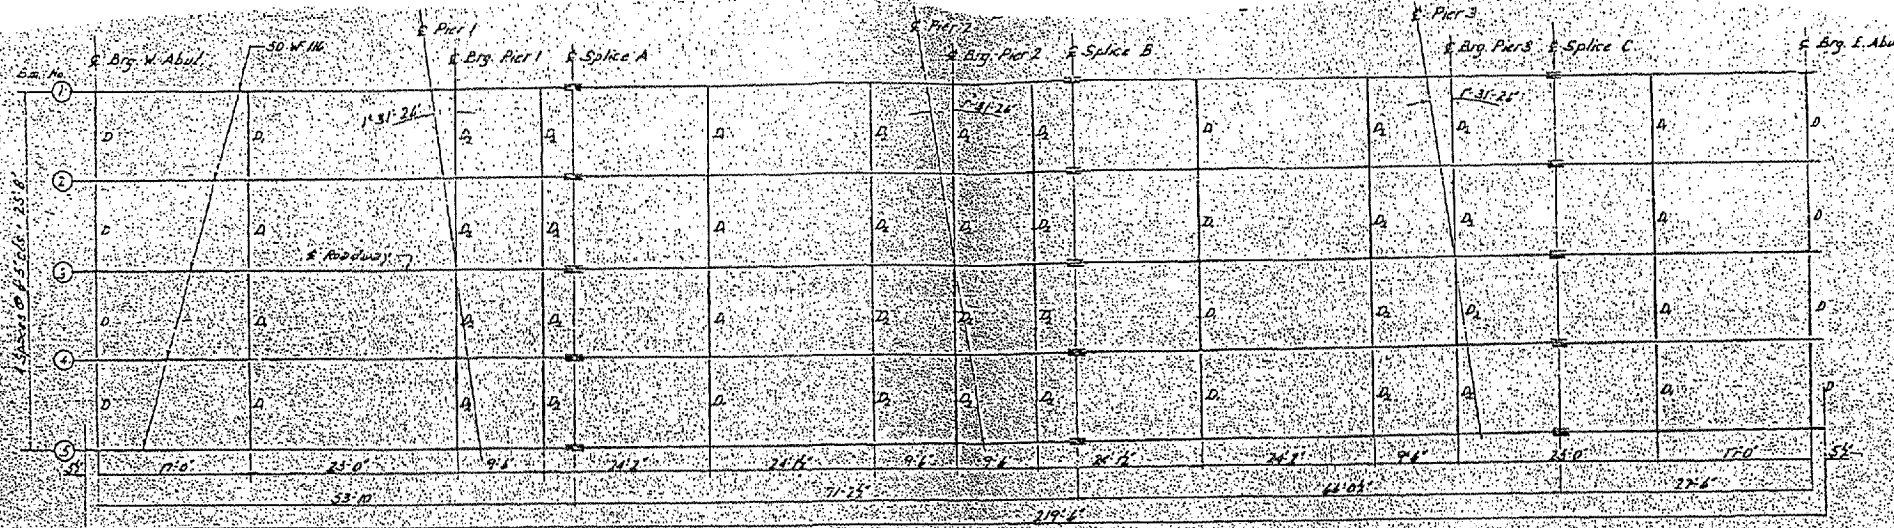

ELEVATION TOP OF BEAMS

Loc.	E. Brg.	Pier 1	Splice	Pier 2	Splice	Pier 3	Splice	E. Brg.
A	708.571	708.912	709.019	709.247	709.271	709.679	709.655	709.512
B	708.478	709.018	709.141	709.241	709.271	709.679	709.655	709.512
C	708.700	709.053	709.150	709.278	709.311	709.679	709.655	709.512






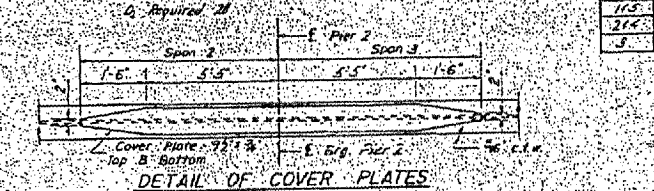


TABLE OF DIMENSIONS

Loc.	AV. Size
115	11.0
214	11.0
3	8.0

DESIGNED *M.E. Korman*
 CHECKED *R.P. Homan*
 DRAWN *W.A. Soussan*
 APPROVED *R.P. Homan*

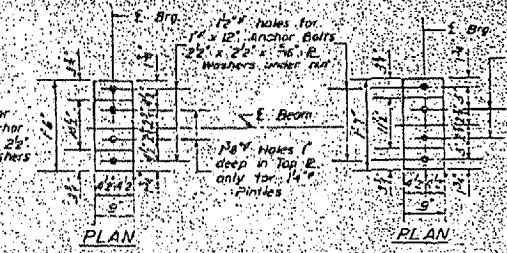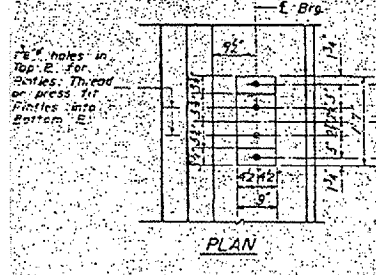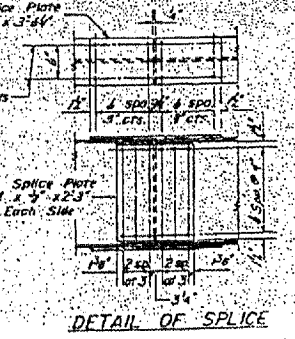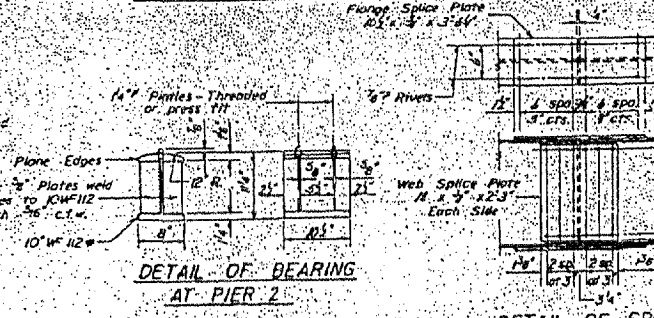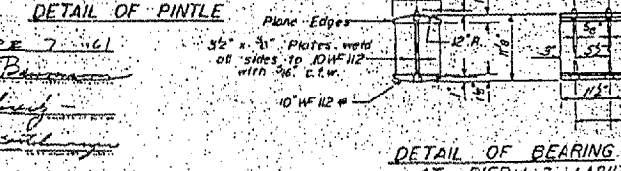

STRUCTURAL STEEL
 F.A.I. RT-57 SEC. 10-31HB-1
 CHAMPAIGN COUNTY
 STA 475 + 60.46

FOR INFORMATION ONLY

010-0179 #3 3 of 4