

F.A. RTE.	SECTION	COUNTY	TOTAL SHEETS	NO.
VAR.	**	**	18	10


STA.	TO STA.
FED. ROAD DIST. NO.	ILLINOIS FED. AID PROJECT

** DS CRACK & JOINT SEAL 2006-3
 ** CLARK/COLES/CUMBERLAND

TYPICAL CROSS SECTION

LOCATION #1
 IL RTE. 49 (TR 197/TR 199 TO F. A. I. 70)

STATION TO STATION
 90+82.00 TO 176+00.00

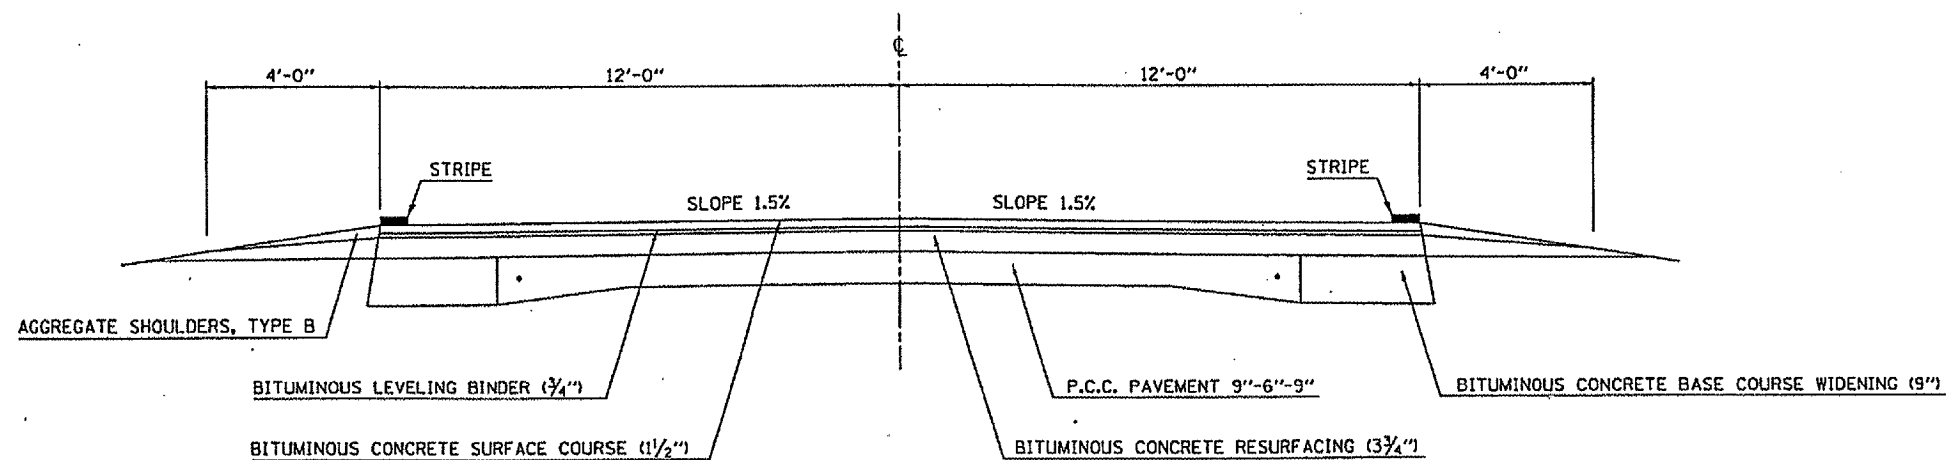


TYPICAL CROSS SECTION

LOCATION #2
 IL RTE. 49 (SOUTH CORP. LIMITS OF CASEY TO JASPER CO. LINE)

STATION TO STATION
 26+75.00 TO 552+56.60

BRIDGE OMISSION (S.N. 012-0064):
 STA 381+18.20 TO STA 382+56.00

STATION EQUATIONS:
 STA 352+67.84 (BK) = STA 355+72.60 (AH)
 STA 447+81.46 (BK) = STA 450+14.30 (AH)
 STA 542+31.60 (BK) = STA 542+60.70 (AH)

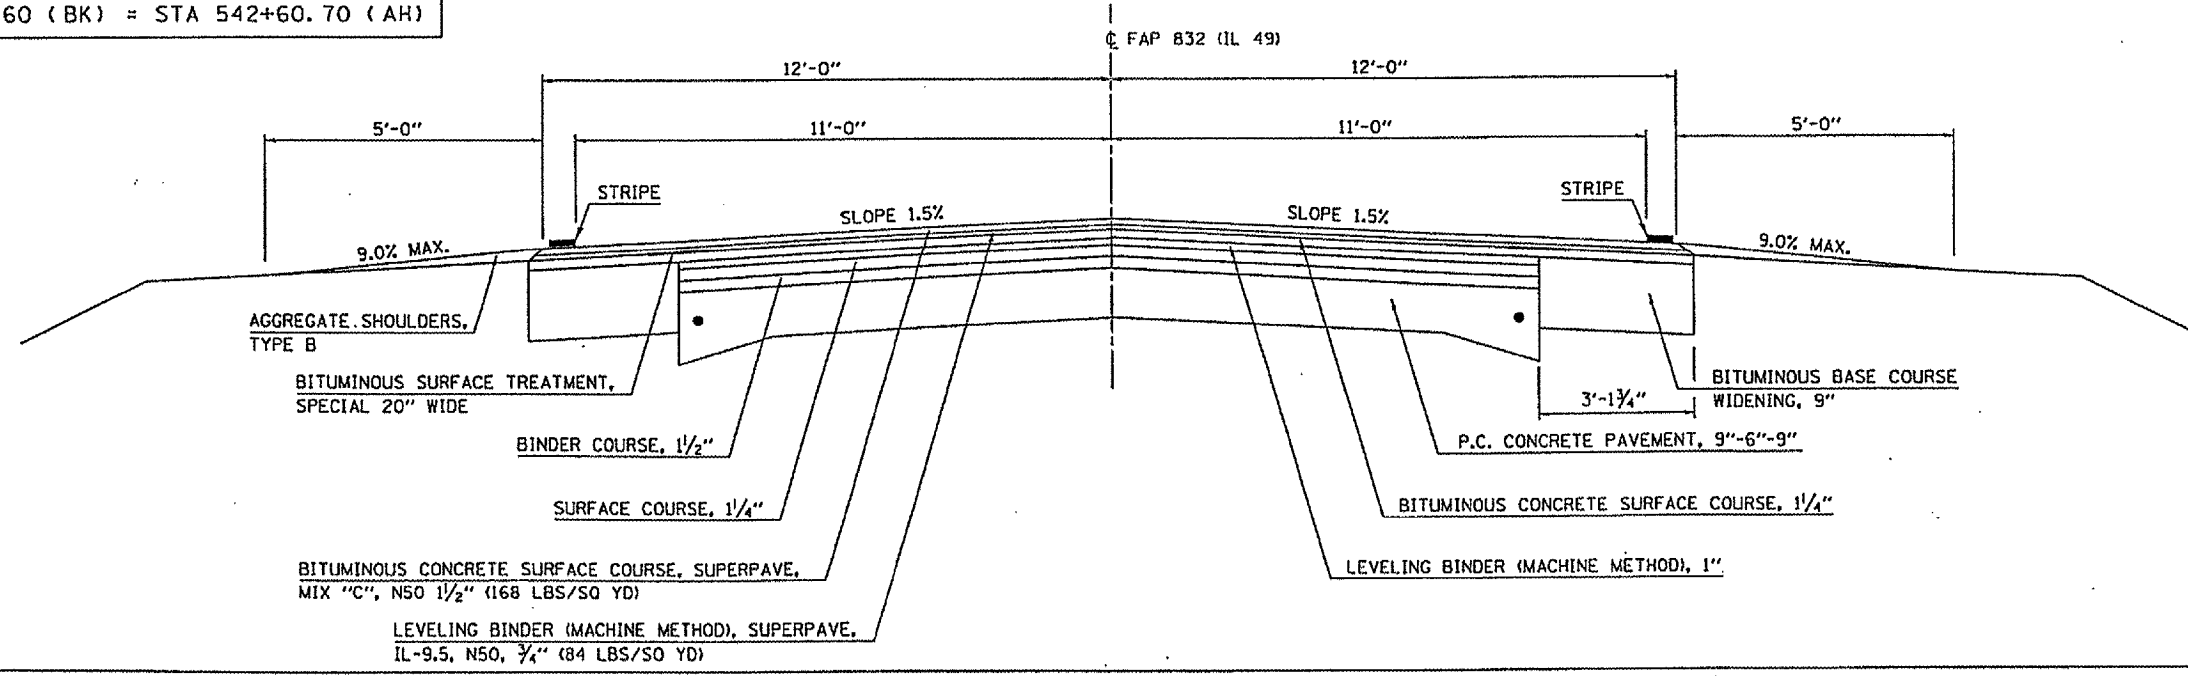

PLOT DATE: 12/27/85
 PLOT SCALE: 1/8" = 1'-0"
 USER NAME: PHILLIPS