


CONTRACT NO. 70495				
F.A. RTE.	SECTION	COUNTY	TOTAL SHEETS	SHEET NO.
VAR.	■	■	20	3
STA.	TO STA.			
FED. ROAD DIST. NO.	ILLINOIS	FED. AID PROJECT		
* DS CRACK & JOINT SEAL 2006-4				
** DEWITT/PIATT				

LOCATION #3 (RURAL/URBAN)
BEGIN STATION 630+85.00 TO
END STATION 1127+26.91

LOCATION #1 (URBAN/RURAL)
BEGIN STATION 2007+17.89 TO
END STATION 2648+16.21

LOCATION #2 (RURAL)
BEGIN STATION 354+00.00 TO
END STATION 146+12.19

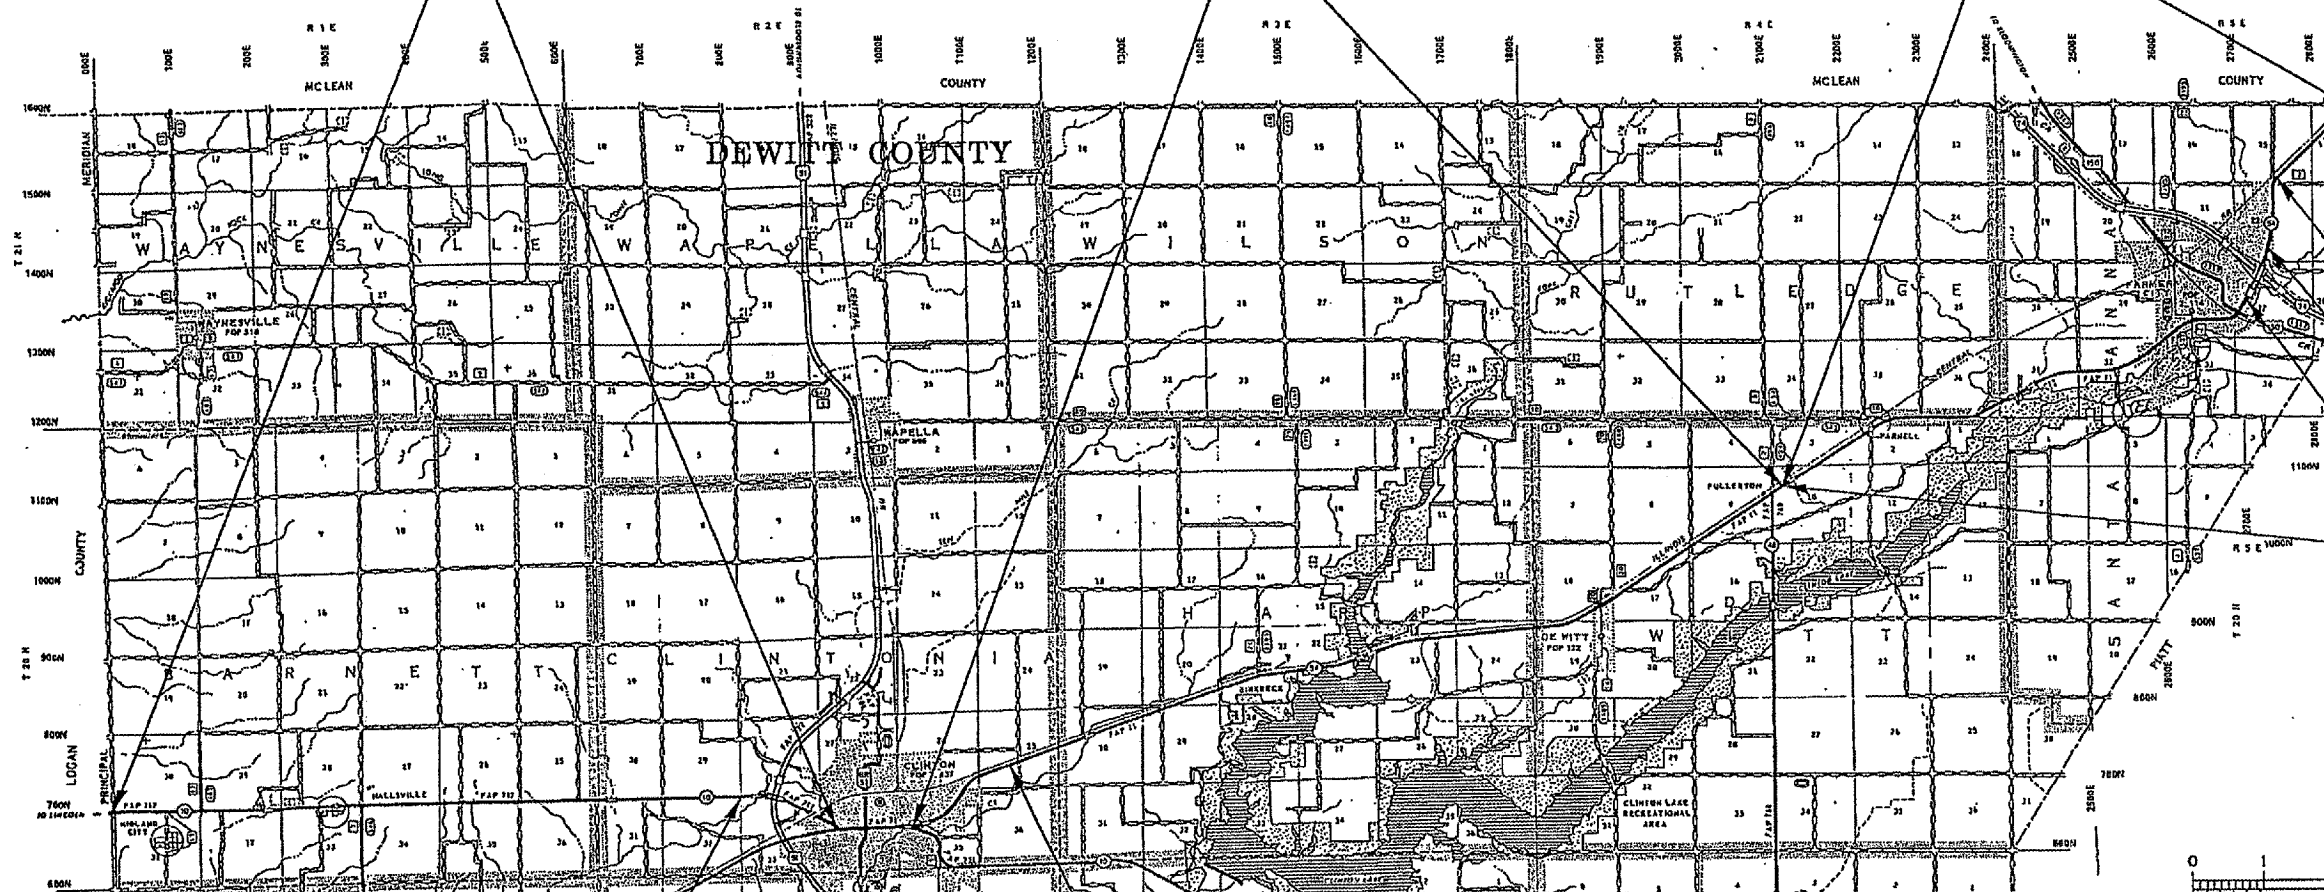

STATION EQUATIONS (LOC #2):

- ① STATION 802+43.40 (BACK) = STATION 78+00.00 (AHEAD)
- ② STATION 1753+53.76 (BACK) = STATION 753+53.76 (AHEAD)
- ③ STATION 720+61.92 (BACK) = STATION 1720+48.96 (AHEAD)
- ④ STATION 2648+16.21 (BACK) = STATION 354+00.00 (AHEAD)

STATION 1058+10.00
END RURAL/BEGIN URBAN

STATION 2072+61.00
END URBAN/BEGIN RURAL

BRIDGE OMISSIONS (LOCATION #3):

S. N. 020-0006 - STA. 737+98.00 TO STA. 739+22.00
S. N. 020-0007 - STA. 1069+44.87 TO STA. 1070+51.14

BRIDGE OMISSION (LOCATION #1):

S. N. 020-0043 - STA. 2338+10.99 TO STA. 2340+46.47

BRIDGE OMISSIONS (LOCATION #2):

S. N. 020-0035 - STA. 1726+72.00 TO STA. 1727+80.50
S. N. 020-0034 - STA. 1734+93.06 TO STA. 1737+68.01
S. N. 020-0012 - STA. 140+81.40 TO STA. 142+74.60

RESURFACING OMISSIONS (LOCATION #3):

STA. 1073+84.00 TO STA. 1094+83.85
STA. 1107+00.00 TO STA. 1116+34.50

RAILROAD OMISSION (LOCATION #1):

STA. 2389+33.44 TO STA. 2389+61.17

RAILROAD OMISSION (LOCATION #2):

STA. 699+32.85 TO STA. 699+40.85

TOTAL LENGTH OF LOCATION #3 = 49,641.91 FEET = 9.402 MILES
NET LENGTH OF LOCATION #3 = 46,377.29 FEET = 8.784 MILES

TOTAL LENGTH OF LOCATION #1 = 64,098.32 FEET = 12.140 MILES
NET LENGTH OF LOCATION #1 = 63,835.11 FEET = 12.090 MILES

TOTAL LENGTH OF LOCATION #2 = 51,668.55 FEET = 9.786 MILES
NET LENGTH OF LOCATION #2 = 51,083.90 FEET = 9.675 MILES