


CONTRACT NO. 70495			
F.A. RTE.	SECTION	COUNTY	TOTAL SHEETS
VAR.	*	**	20
STA.	TO STA.		
FED. ROAD DIST. NO.	ILLINOIS	FED. AID PROJECT	SHEET NO.
			7

\* D5 CRACK & JOINT SEAL 2006-4  
\*\* DEWITT/PIATT

# TYPICAL CROSS SECTION 1

LOCATION #1


STATION TO STATION  
2007+17.89 2008+91.93

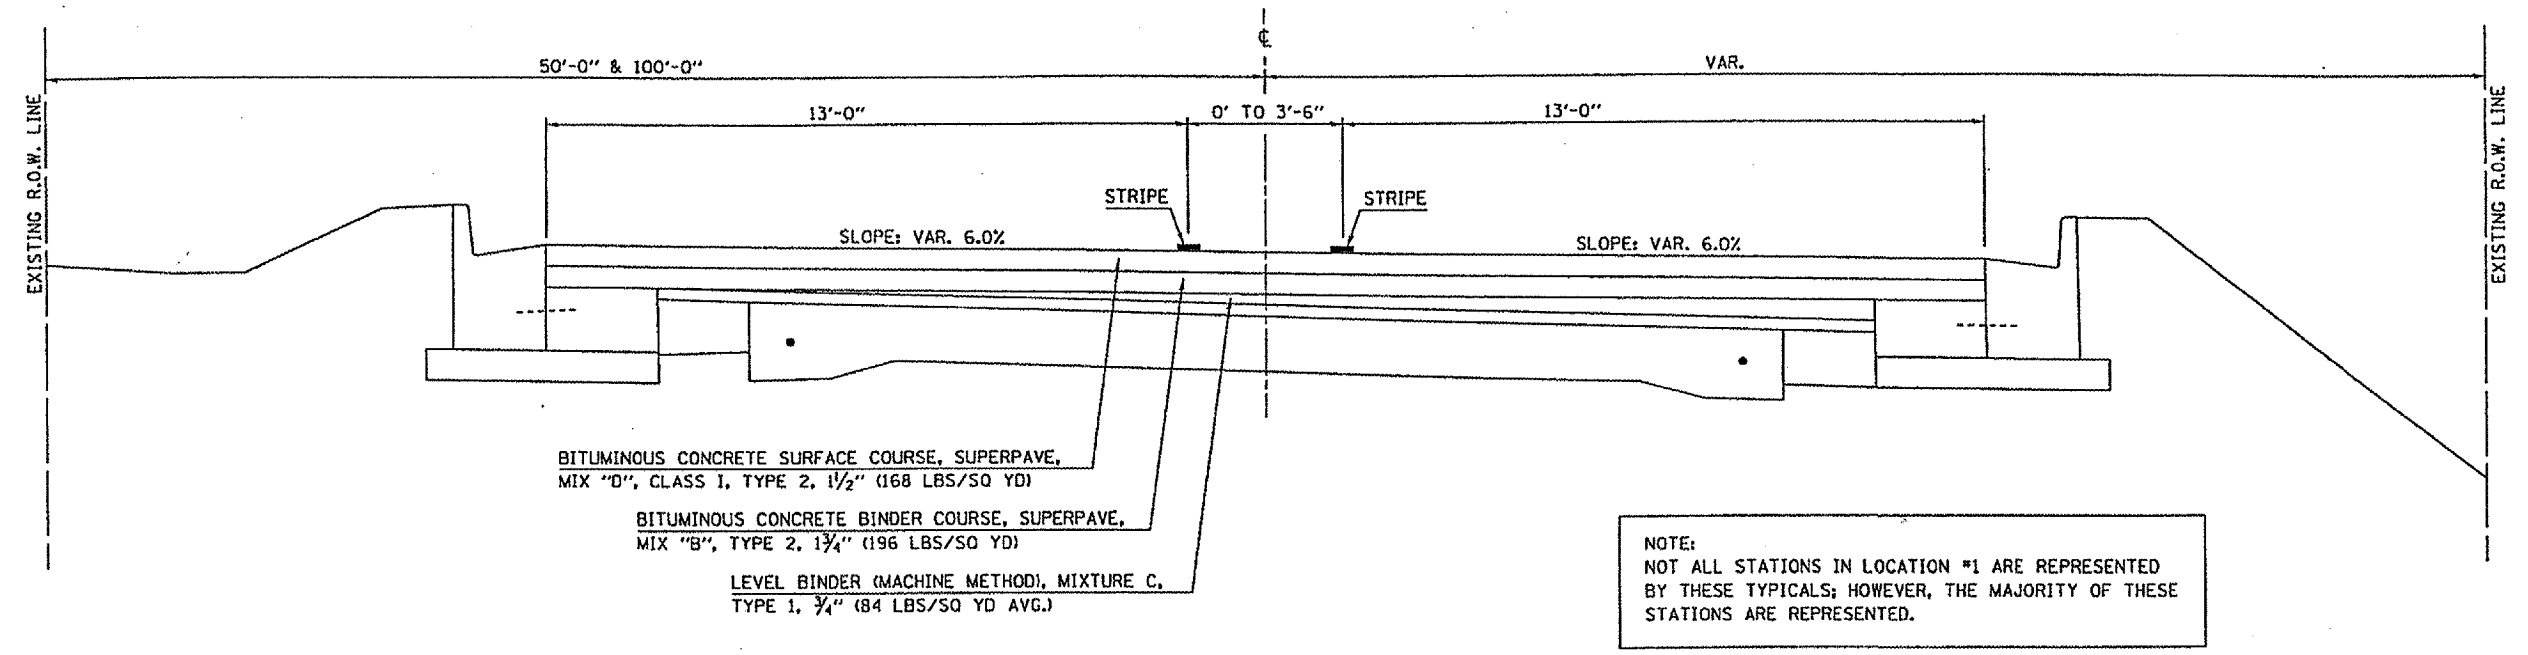

# TYPICAL CROSS SECTION 2

LOCATION #1

STATION TO STATION  
2008+91.93 2009+54.91

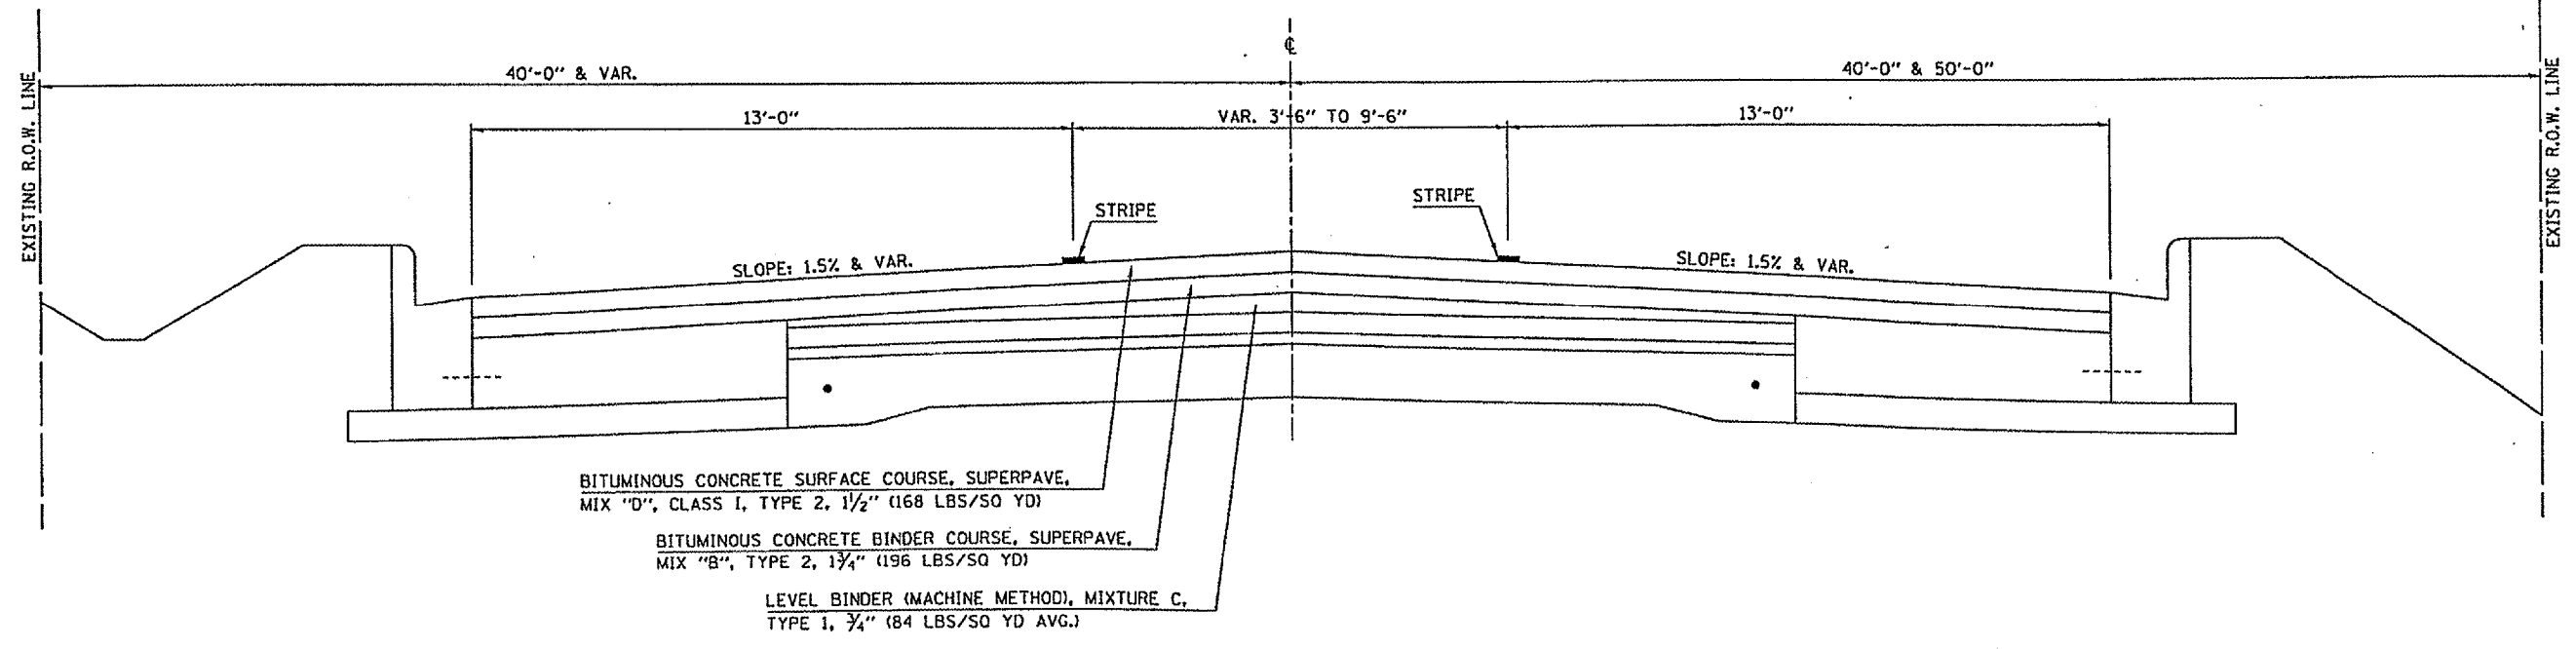

PLOT DATE: 12/1/2005  
FILE NAME: m:\p\2005\12\1\1789-9193.dwg  
PLOT SCALE: 1/8"=1'-0"  
USER NAME: phillips