

F.A. RTE.	SECTION	COUNTY	TOTAL SHEETS	SHEET NO.
VAR.	*	**	20	10


STA.	TO STA.
FED. ROAD DIST. NO.	ILLINOIS FED. AID PROJECT

\* DS CRACK & JOINT SEAL 2006-4  
 \*\* DENITT/PIATT

# TYPICAL CROSS SECTION 7

STATION TO STATION  
 2374+92.46 2381+57.46


LOCATION #1

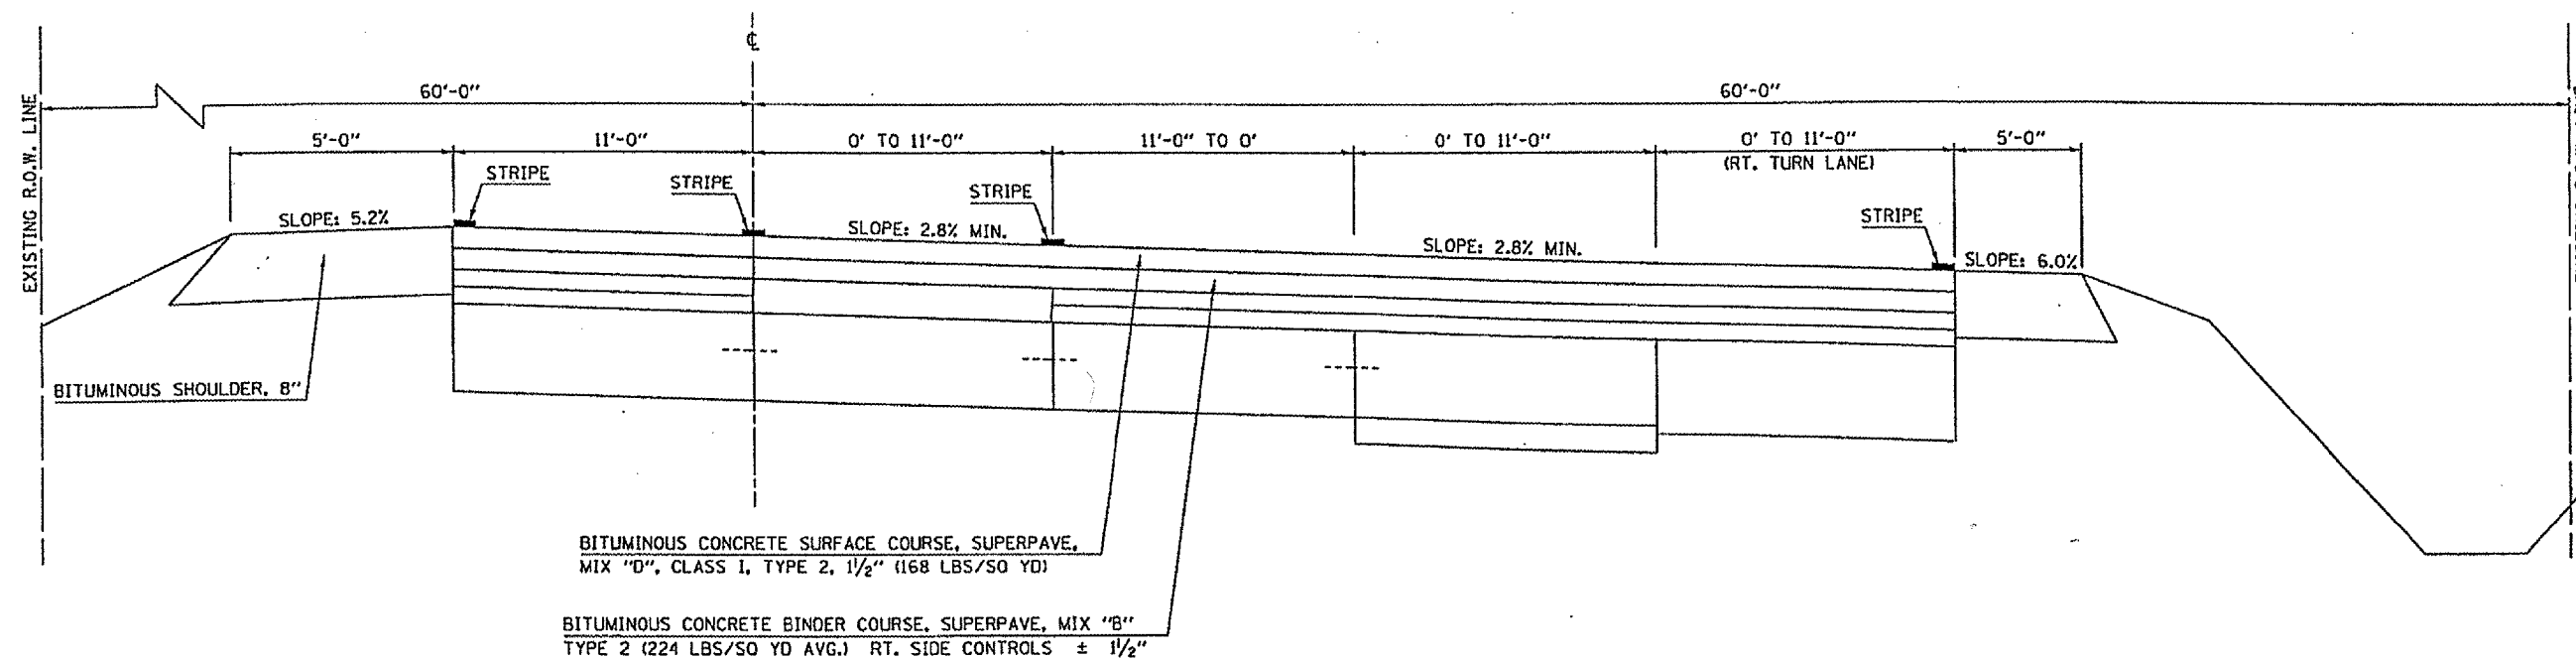

# TYPICAL CROSS SECTION 8

STATION TO STATION  
 2381+57.46 2388+17.13

LOCATION #1

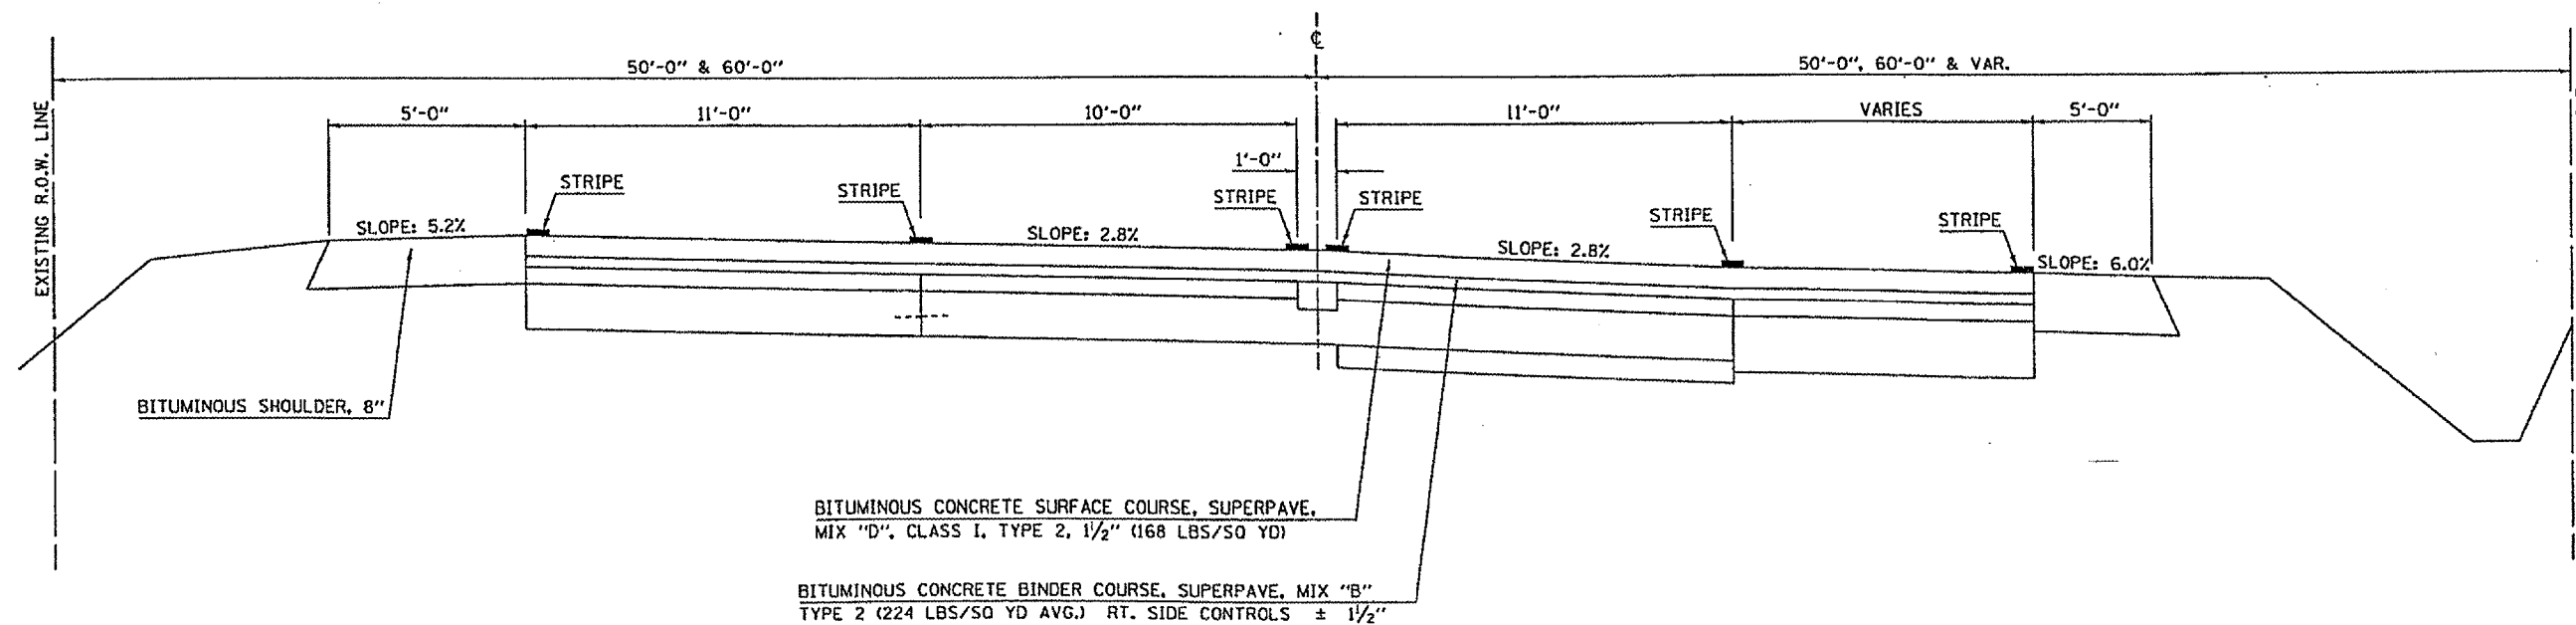

PLT DATE: 12/1/2005  
 FILE NAME: s:\projects\70495\70495.dgn  
 USER: jk