


LOCATION #3

TYPICAL CROSS SECTION 7

ILLINOIS ROUTE 10
STATION TO STATION
1124+15.00 1127+26.91

CONTRACT NO. 70495				
F.A. RTE.	SECTION	COUNTY	TOTAL SHEETS	SHEET NO.
VAR.	*	**	20	16
STA.	TO STA.			
FED. ROAD DIST. NO.	ILLINOIS	FED. AID PROJECT		
* DS CRACK & JOINT SEAL 2006-4				
** DENITT/PIATT				

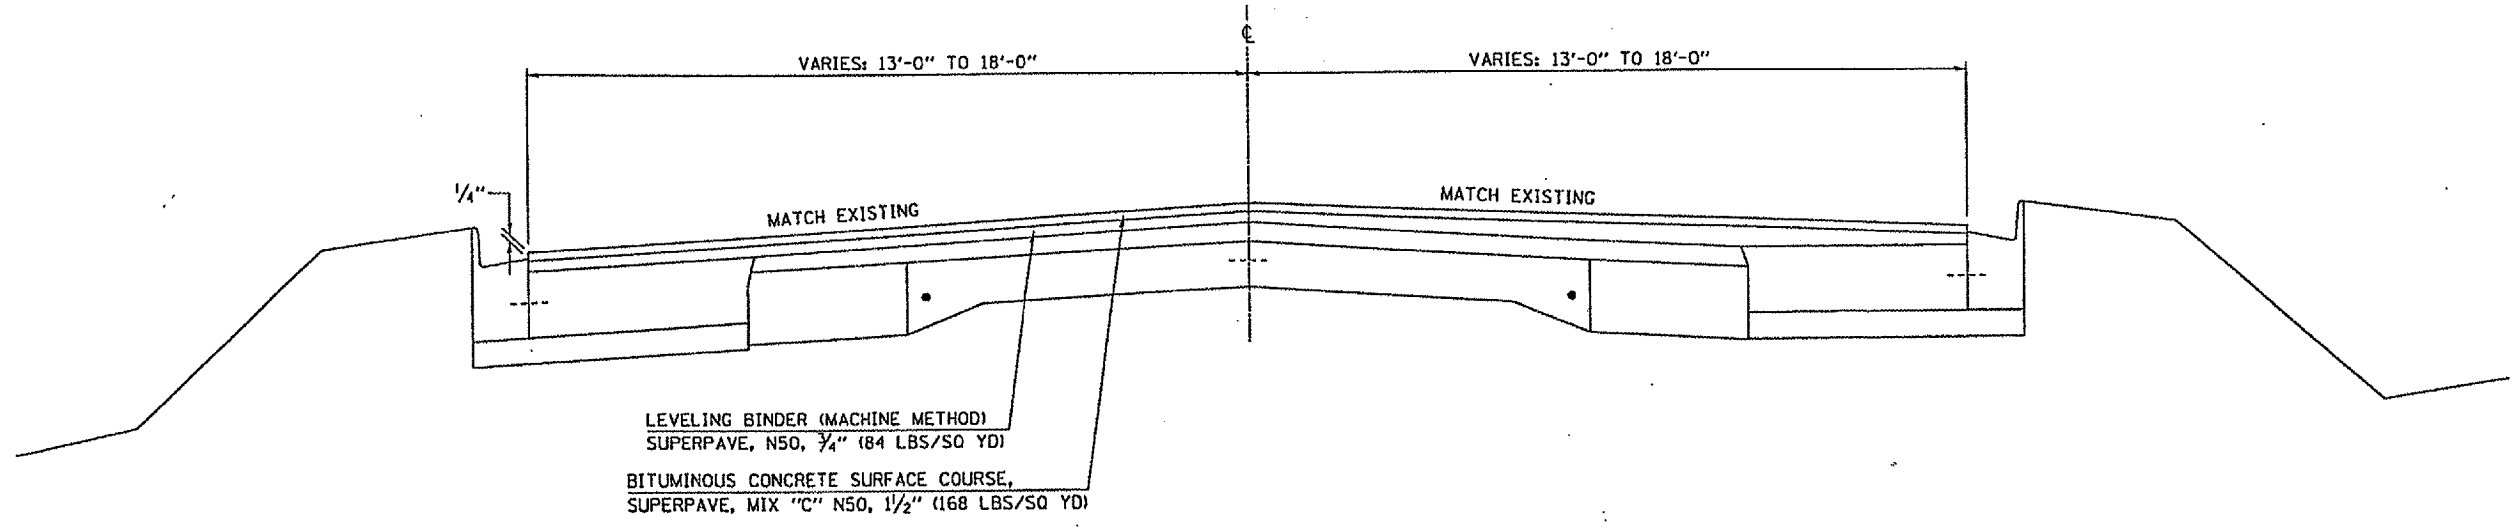

PLT DATE * 12/1/2005
FILE NAME * c:\pwork\11241785 (11241785).dgn
PLT SCALE * 1/8"=1'-0"
USER NAME * phillips