


F.A.I. RTE.	SECTION	COUNTY	TOTAL SHEETS	SHEET NO.
55		SANGAMON	20	12

STA.	TO STA.
FED. ROAD DIST. NO.	ILLINOIS FED. AID PROJECT

\* - D-6 CABLE MED BAR #1

EXIST. CURVE 723  
 PI STA. = 323+96.23  
 $\Delta = 87^\circ 32' 05''$  (LT)  
 D =  $1^\circ 59' 55''$   
 R = 2,866.85'  
 T = 2,746.07'  
 L = 4,379.88'  
 E = 1,103.00'  
 $\theta =$  -----  
 T.R. = -----  
 S.E. RUN = -----  
 P.C. STA. = 296+50.16  
 P.T. STA. = 340+30.04

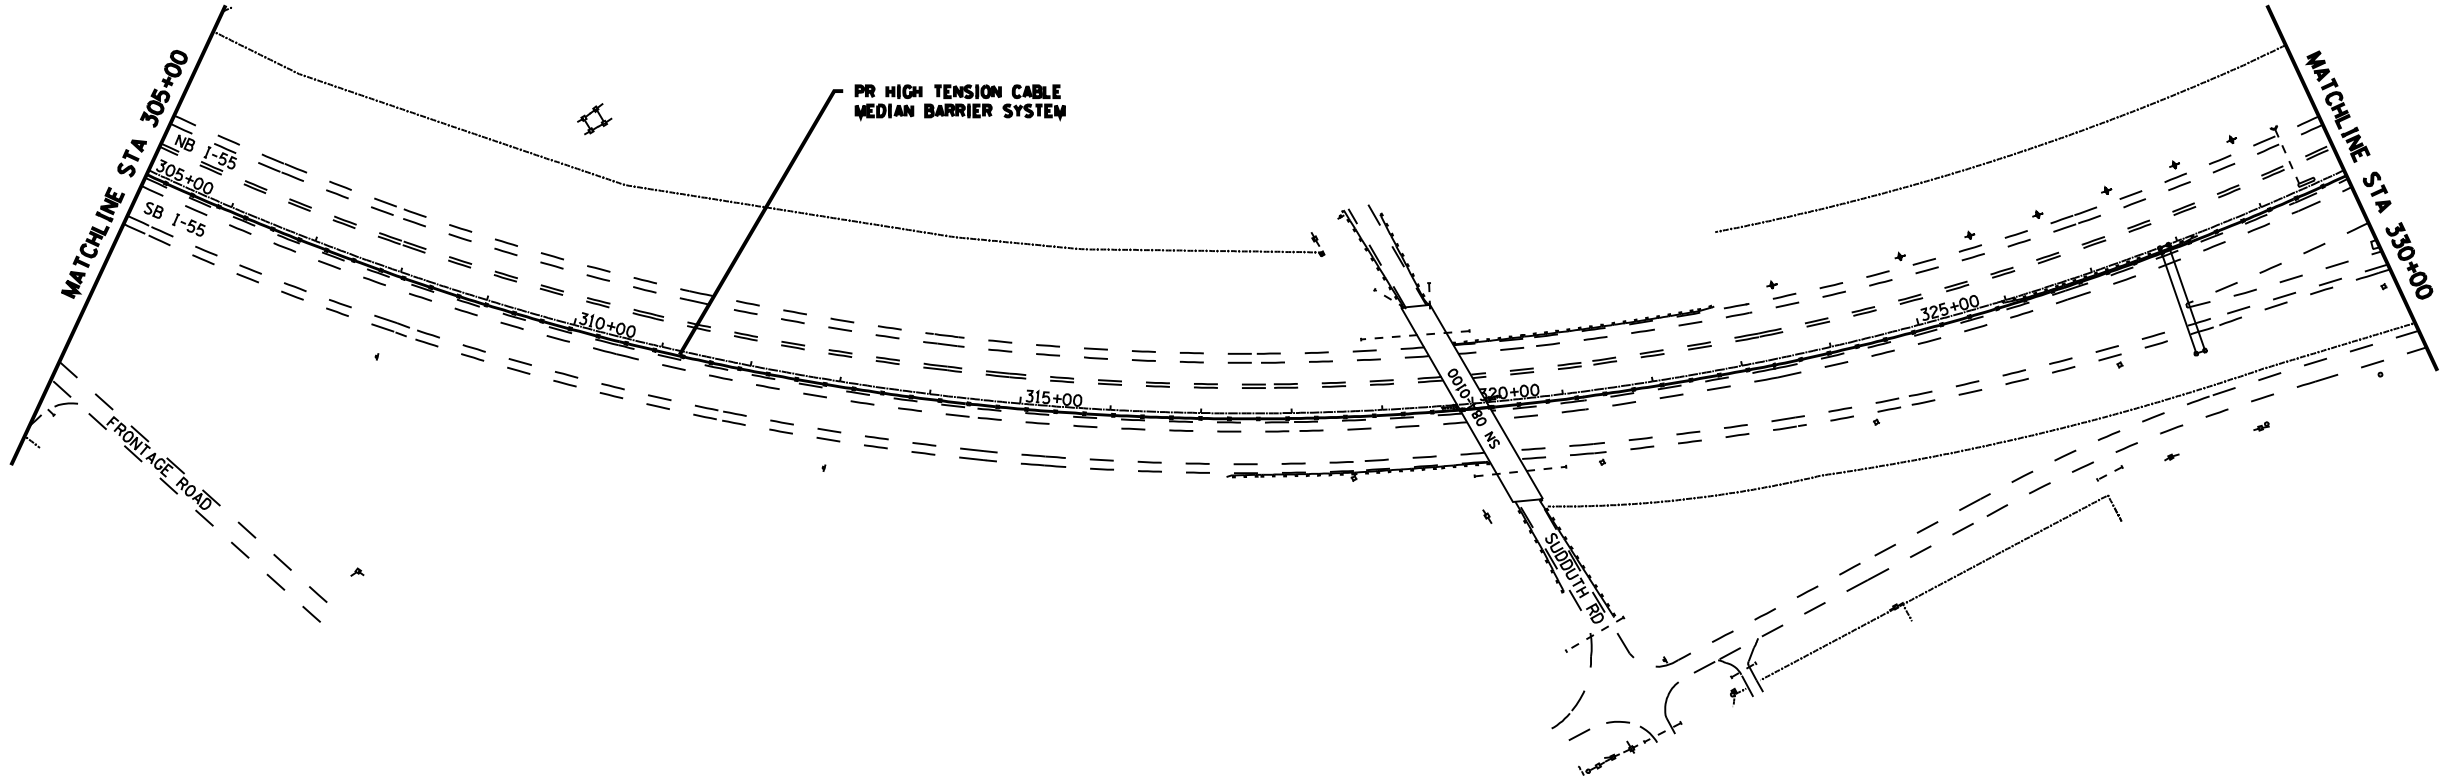

PLOT DATE : 12/02/2009  
 FILE NAME : c:\projects\4825282\barrier\barrier.dwg  
 PLOT SCALE : 211.7847 / IN.  
 USER NAME : foughlme1

REVISIONS	
NAME	DATE

ILLINOIS DEPARTMENT OF TRANSPORTATION  
**PLAN SHEET**  
**LOCATION A**  
 FAI 55 (I-55)  
 SECTION D-6 CABLE MED BAR #1  
 SANGAMON COUNTY

SCALE: VERT. \_\_\_\_\_  
 HORIZ. \_\_\_\_\_  
 DATE \_\_\_\_\_

DRAWN BY \_\_\_\_\_  
 CHECKED BY \_\_\_\_\_