
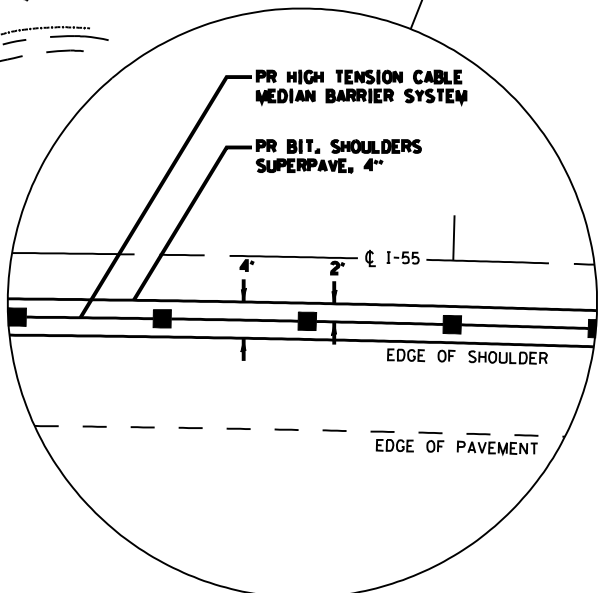


F.A.I. RTE.	SECTION	COUNTY	TOTAL SHEETS	SHEET NO.
55		SANGAMON	20	13
STA.		TO STA.		
FED. ROAD DIST. NO.	ILLINOIS	FED. AID PROJECT		

EXIST. CURVE 757
 PI STA. = 357+93.66
 $\Delta = 31^\circ 57' 29''$ (RT)
 $D = 1^\circ 59' 58''$
 $R = 2,865.52'$
 $T = 820.54'$
 $L = 1,598.32'$
 $E = 115.17'$
 $e = \text{-----}$
 $T.R. = \text{-----}$
 $S.E. \text{ RUN} = \text{-----}$
 $P.C. \text{ STA.} = 349+73.12$
 $P.T. \text{ STA.} = 365+71.44$

- D-6 CABLE MED BAR #1

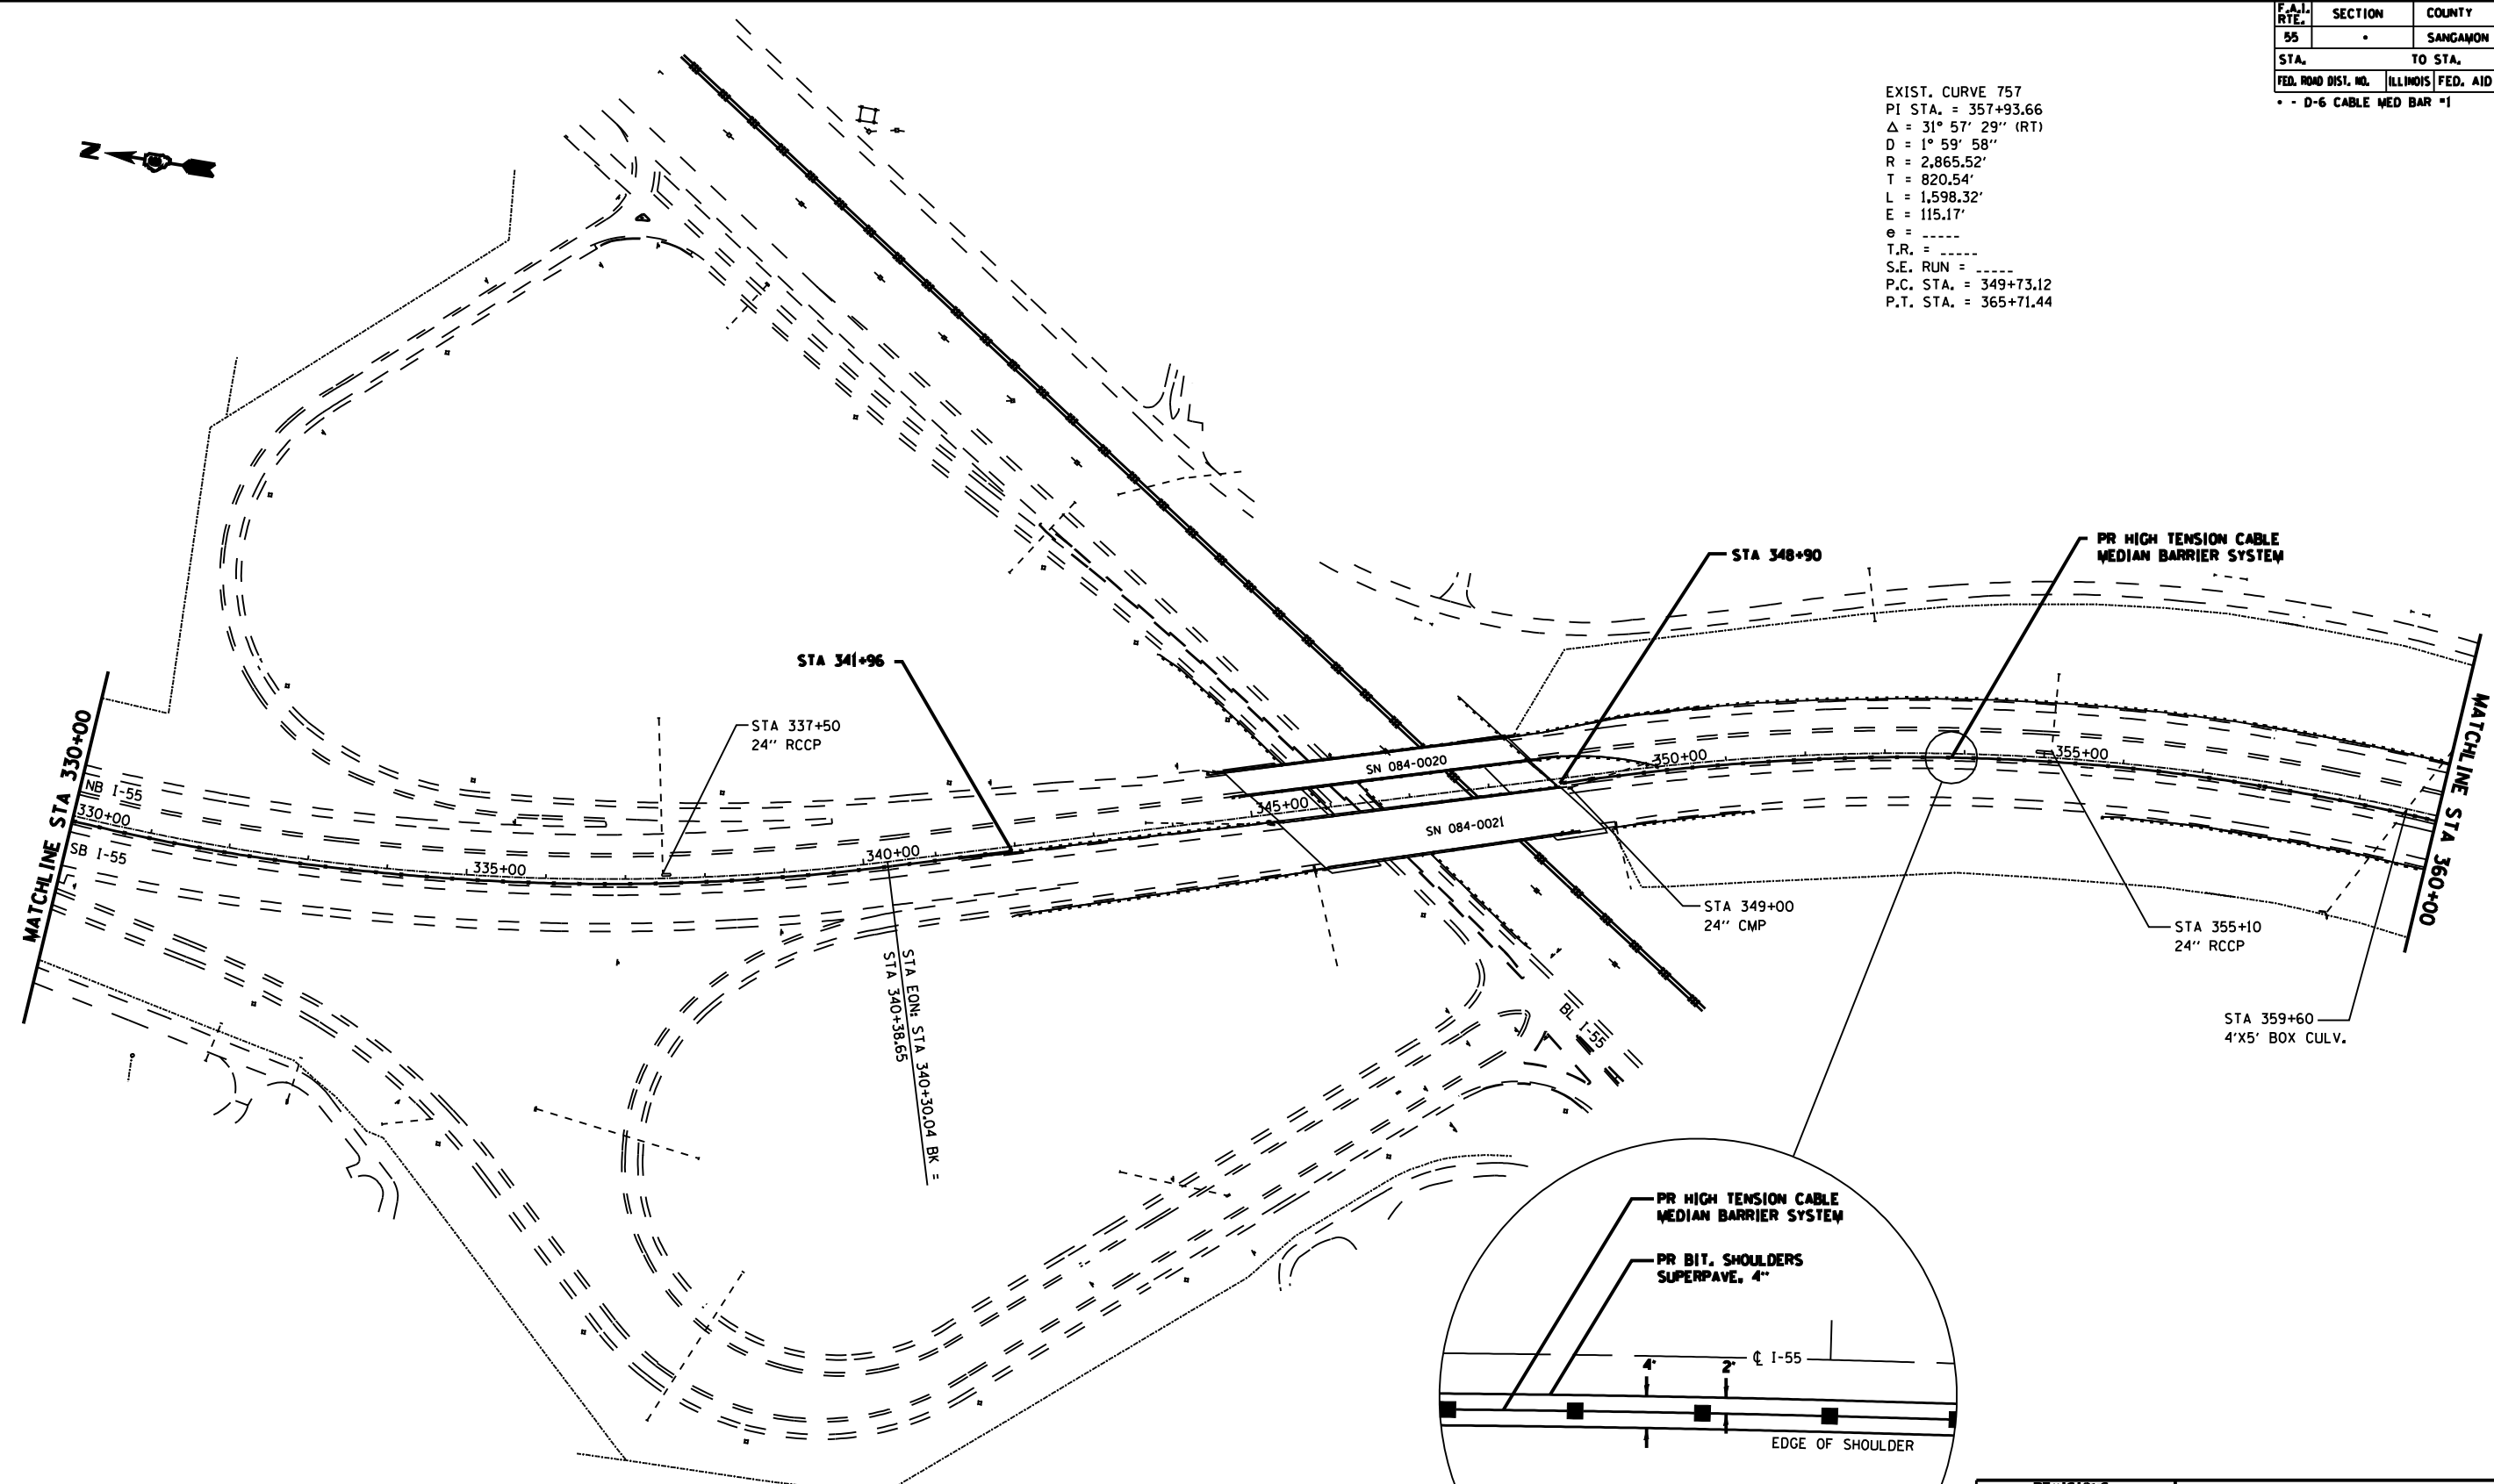

REVISIONS	
NAME	DATE

ILLINOIS DEPARTMENT OF TRANSPORTATION
PLAN SHEET
LOCATION A
 FAI 55 (I-55)
 SECTION D-6 CABLE MED BAR #1
 SANGAMON COUNTY

SCALE: VERT. _____
 HORIZ. _____

DATE _____

DRAWN BY _____
 CHECKED BY _____

PLOT DATE: 12/02/2009
 FILE NAME: c:\projects\48282\barrier\loc_a\plan10.dgn
 PLOT SCALE: 211.7847 / IN.
 USER NAME: foughlme1