


F.A.I. RTE.	SECTION	COUNTY	TOTAL SHEETS	SHEET NO.
55		SANGAMON	20	14

STA.	TO STA.

FED. ROAD DIST. NO. ILLINOIS FED. AID PROJECT
 * - D-6 CABLE MED BAR #1

EXIST. CURVE 775
 PI STA. = 375+64.26
 $\Delta = 12^\circ 24' 41''$ (LT)
 $D = 1^\circ 16' 06''$
 $R = 4,517.44'$
 $T = 491.20'$
 $L = 978.56'$
 $E = 26.63'$
 $e = \text{-----}$
 $T.R. = \text{-----}$
 $S.E. \text{ RUN} = \text{-----}$
 $P.C. \text{ STA.} = 370+73.06$
 $P.T. \text{ STA.} = 380+51.62$

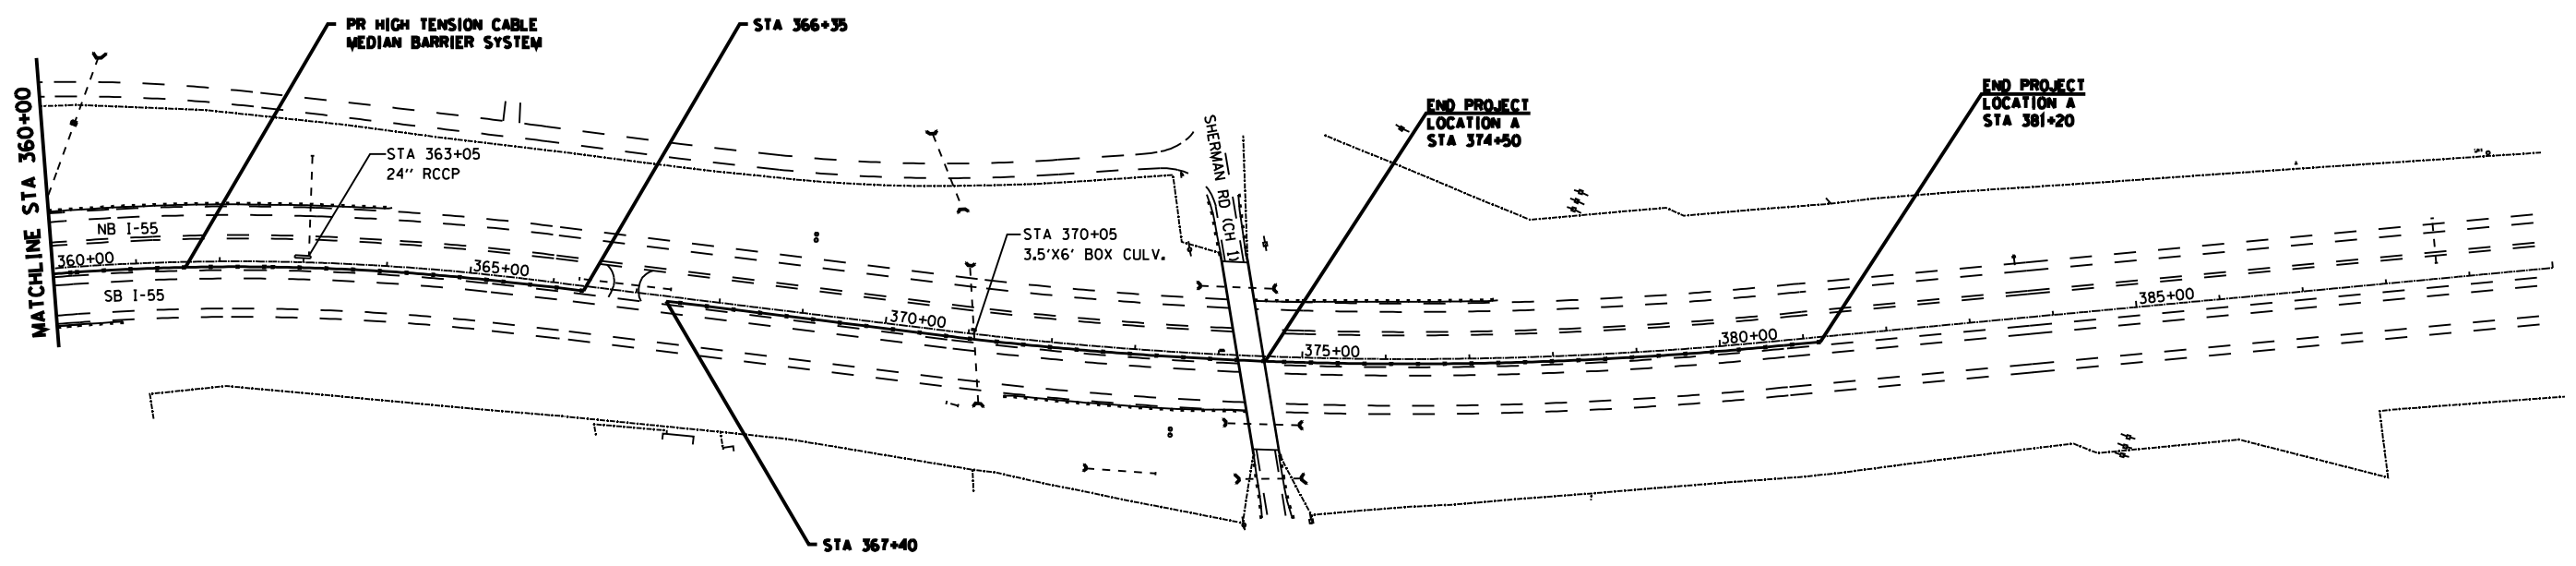

PLOT DATE : 12/02/2009
 FILE NAME : c:\projects\48282\barrier\locas\plan100.dgn
 PLOT SCALE : 211.7847 / IN.
 USER NAME : fough1001

REVISIONS	
NAME	DATE

ILLINOIS DEPARTMENT OF TRANSPORTATION
PLAN SHEET
LOCATION A
 FAI 55 (I-55)
 SECTION D-6 CABLE MED BAR #1
 SANGAMON COUNTY

SCALE: VERT. _____
 HORIZ. _____
 DATE _____

DRAWN BY _____
 CHECKED BY _____