


F.A.I. RTE.	SECTION	COUNTY	TOTAL SHEETS	SHEET NO.
55		SANGAMON	20	19
STA.		TO STA.		
FED. ROAD DIST. NO.	ILLINOIS	FED. AID PROJECT		
* - D-6 CABLE MED BAR #1				

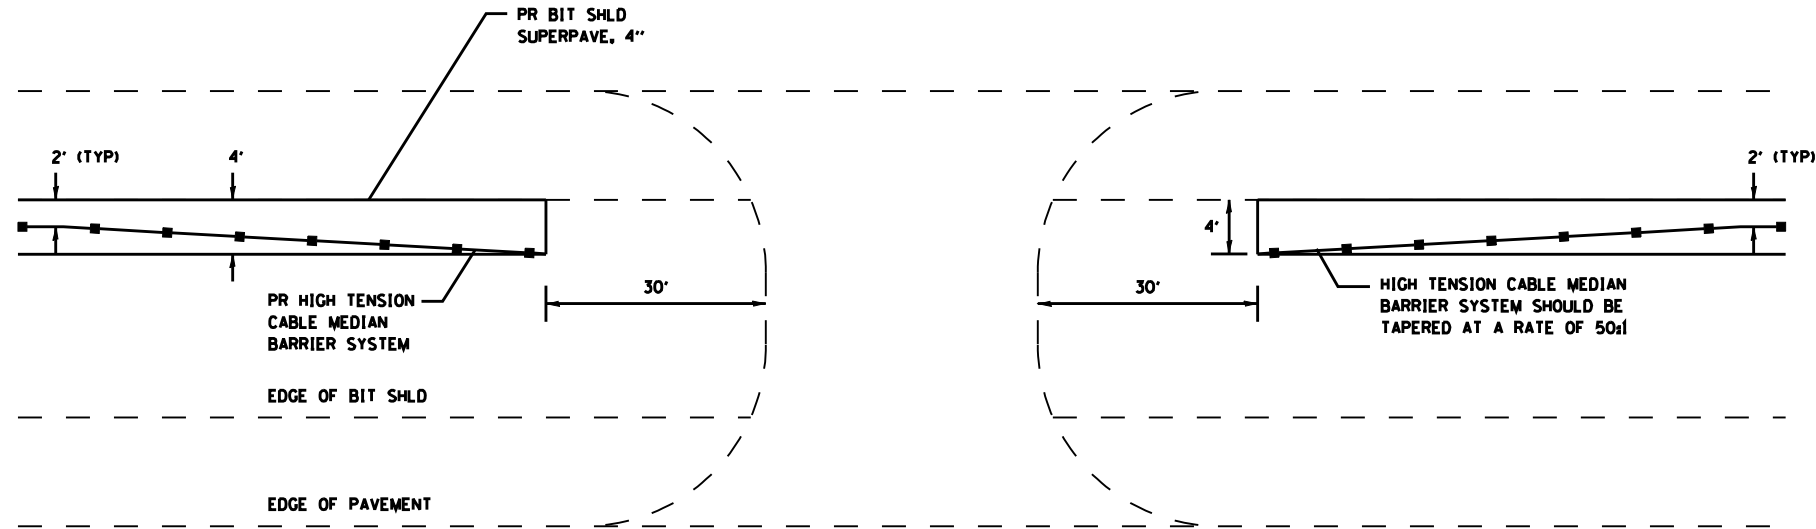


NOTES:

1. POSTS SHALL BE DRIVEN, IN ACCORDANCE WITH MANUFACTURER'S SPECIFICATIONS.
2. POST SPACING MAY BE ALTERED TO AVOID DRAINAGE STRUCTURES OR OTHER OBSTACLES.

EMERGENCY MEDIAN CROSSOVER

NOT TO SCALE

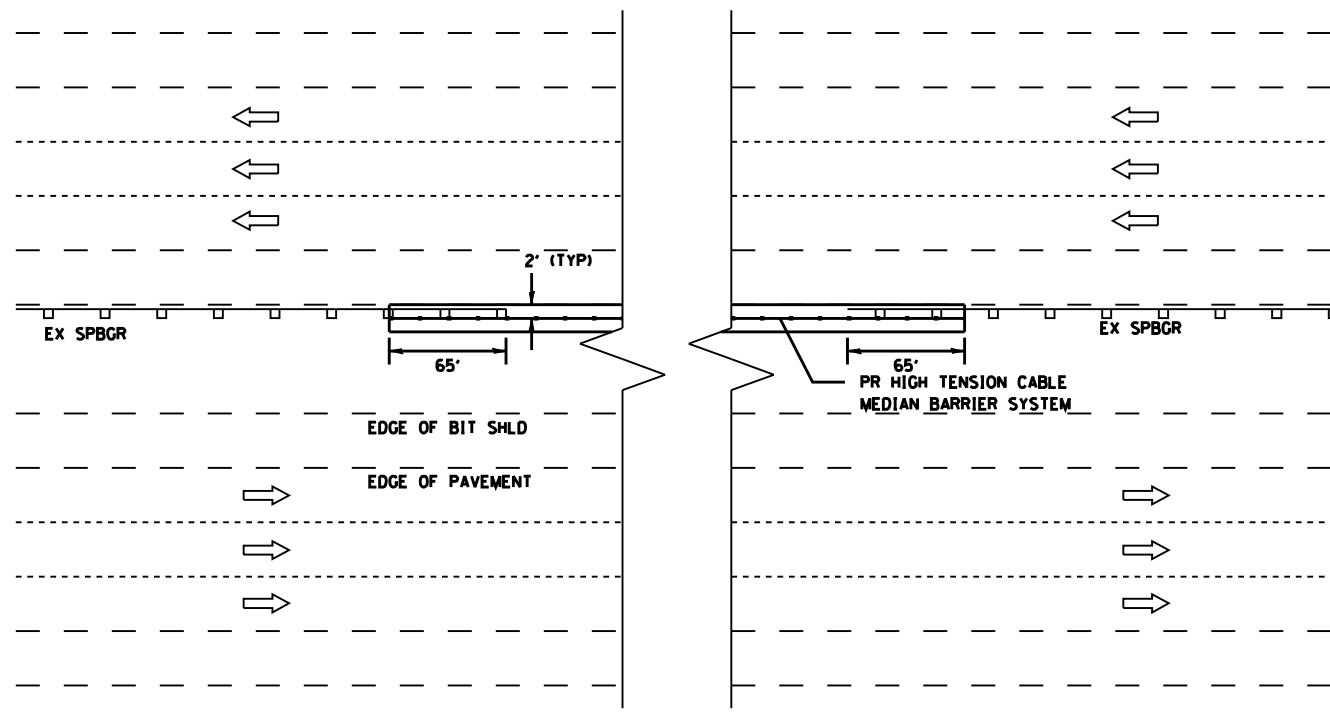

ADJACENT TO GUARDRAIL

HIGH TENSION CABLE BARRIER SYSTEM

LOCATION	LENGTH (FOOT)
<b>LOCATION A</b>	
STA 259+84 TO STA 288+00	2,816
STA 292+00 TO STA 340+30	4,830
STA 340+39 TO STA 341+96	157
STA 348+90 TO STA 366+35	1,745
STA 367+40 TO STA 381+20	1,380
<b>LOCATION B</b>	
STA 14+15 TO STA 0+00	1,415
STA 167+20 TO STA 252+09	8,489
STA 301+50 TO STA 317+82	1,632
STA 321+67 TO STA 363+60	4,193
STA 364+60 TO STA 369+27	467
STA 211+42 TO STA 225+50	1,408
<b>TOTAL</b>	<b>28,532</b>

BITUMINOUS SHOULDERS SUPERPAVE 4"

LOCATION	LENGTH (FOOT)	WIDTH (FOOT)	AREA (SQ YD)
<b>LOCATION A</b>			
STA 259+84 TO STA 288+00	2,816	4.0	1,251.56
STA 292+00 TO STA 340+30	4,830	4.0	2,146.67
STA 340+39 TO STA 341+96	157	4.0	69.78
STA 348+90 TO STA 366+35	1,745	4.0	775.56
STA 367+40 TO STA 381+20	1,380	4.0	613.33
<b>LOCATION B</b>			
STA 14+15 TO STA 0+00	1,415	4.0	628.89
STA 167+20 TO STA 252+09	8,489	4.0	3,772.89
STA 301+50 TO STA 317+82	1,632	4.0	725.33
STA 321+67 TO STA 363+60	4,193	4.0	1,863.56
STA 364+60 TO STA 369+27	467	4.0	207.56
STA 211+42 TO STA 225+50	1,408	4.0	625.78
<b>MEDIAN CROSSOVER, STA 252+50</b>			<b>84.54</b>
<b>TOTAL</b>			<b>12,765.45</b>

AGGREGATE BASE COURSE, TYPE A

LOCATION	AREA (SQ FT)	AVE DEPTH (FOOT)	QUANTITY (TONS)
<b>LOCATION B</b>			
<b>MEDIAN CROSSOVER, STA 252+20</b>	<b>84.54</b>	<b>0.33</b>	<b>19.06</b>
<b>TOTAL</b>			

REVISIONS	
NAME	DATE

ILLINOIS DEPARTMENT OF TRANSPORTATION  
DETAILS

FAI 55 (1-55)  
SECTION D-6 CABLE MED BAR #1  
SANGAMON COUNTY

SCALE: VERT. \_\_\_\_\_  
HORIZ. \_\_\_\_\_  
DATE \_\_\_\_\_ DRAWN BY \_\_\_\_\_  
CHECKED BY \_\_\_\_\_

NOT TO SCALE