
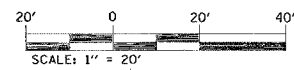
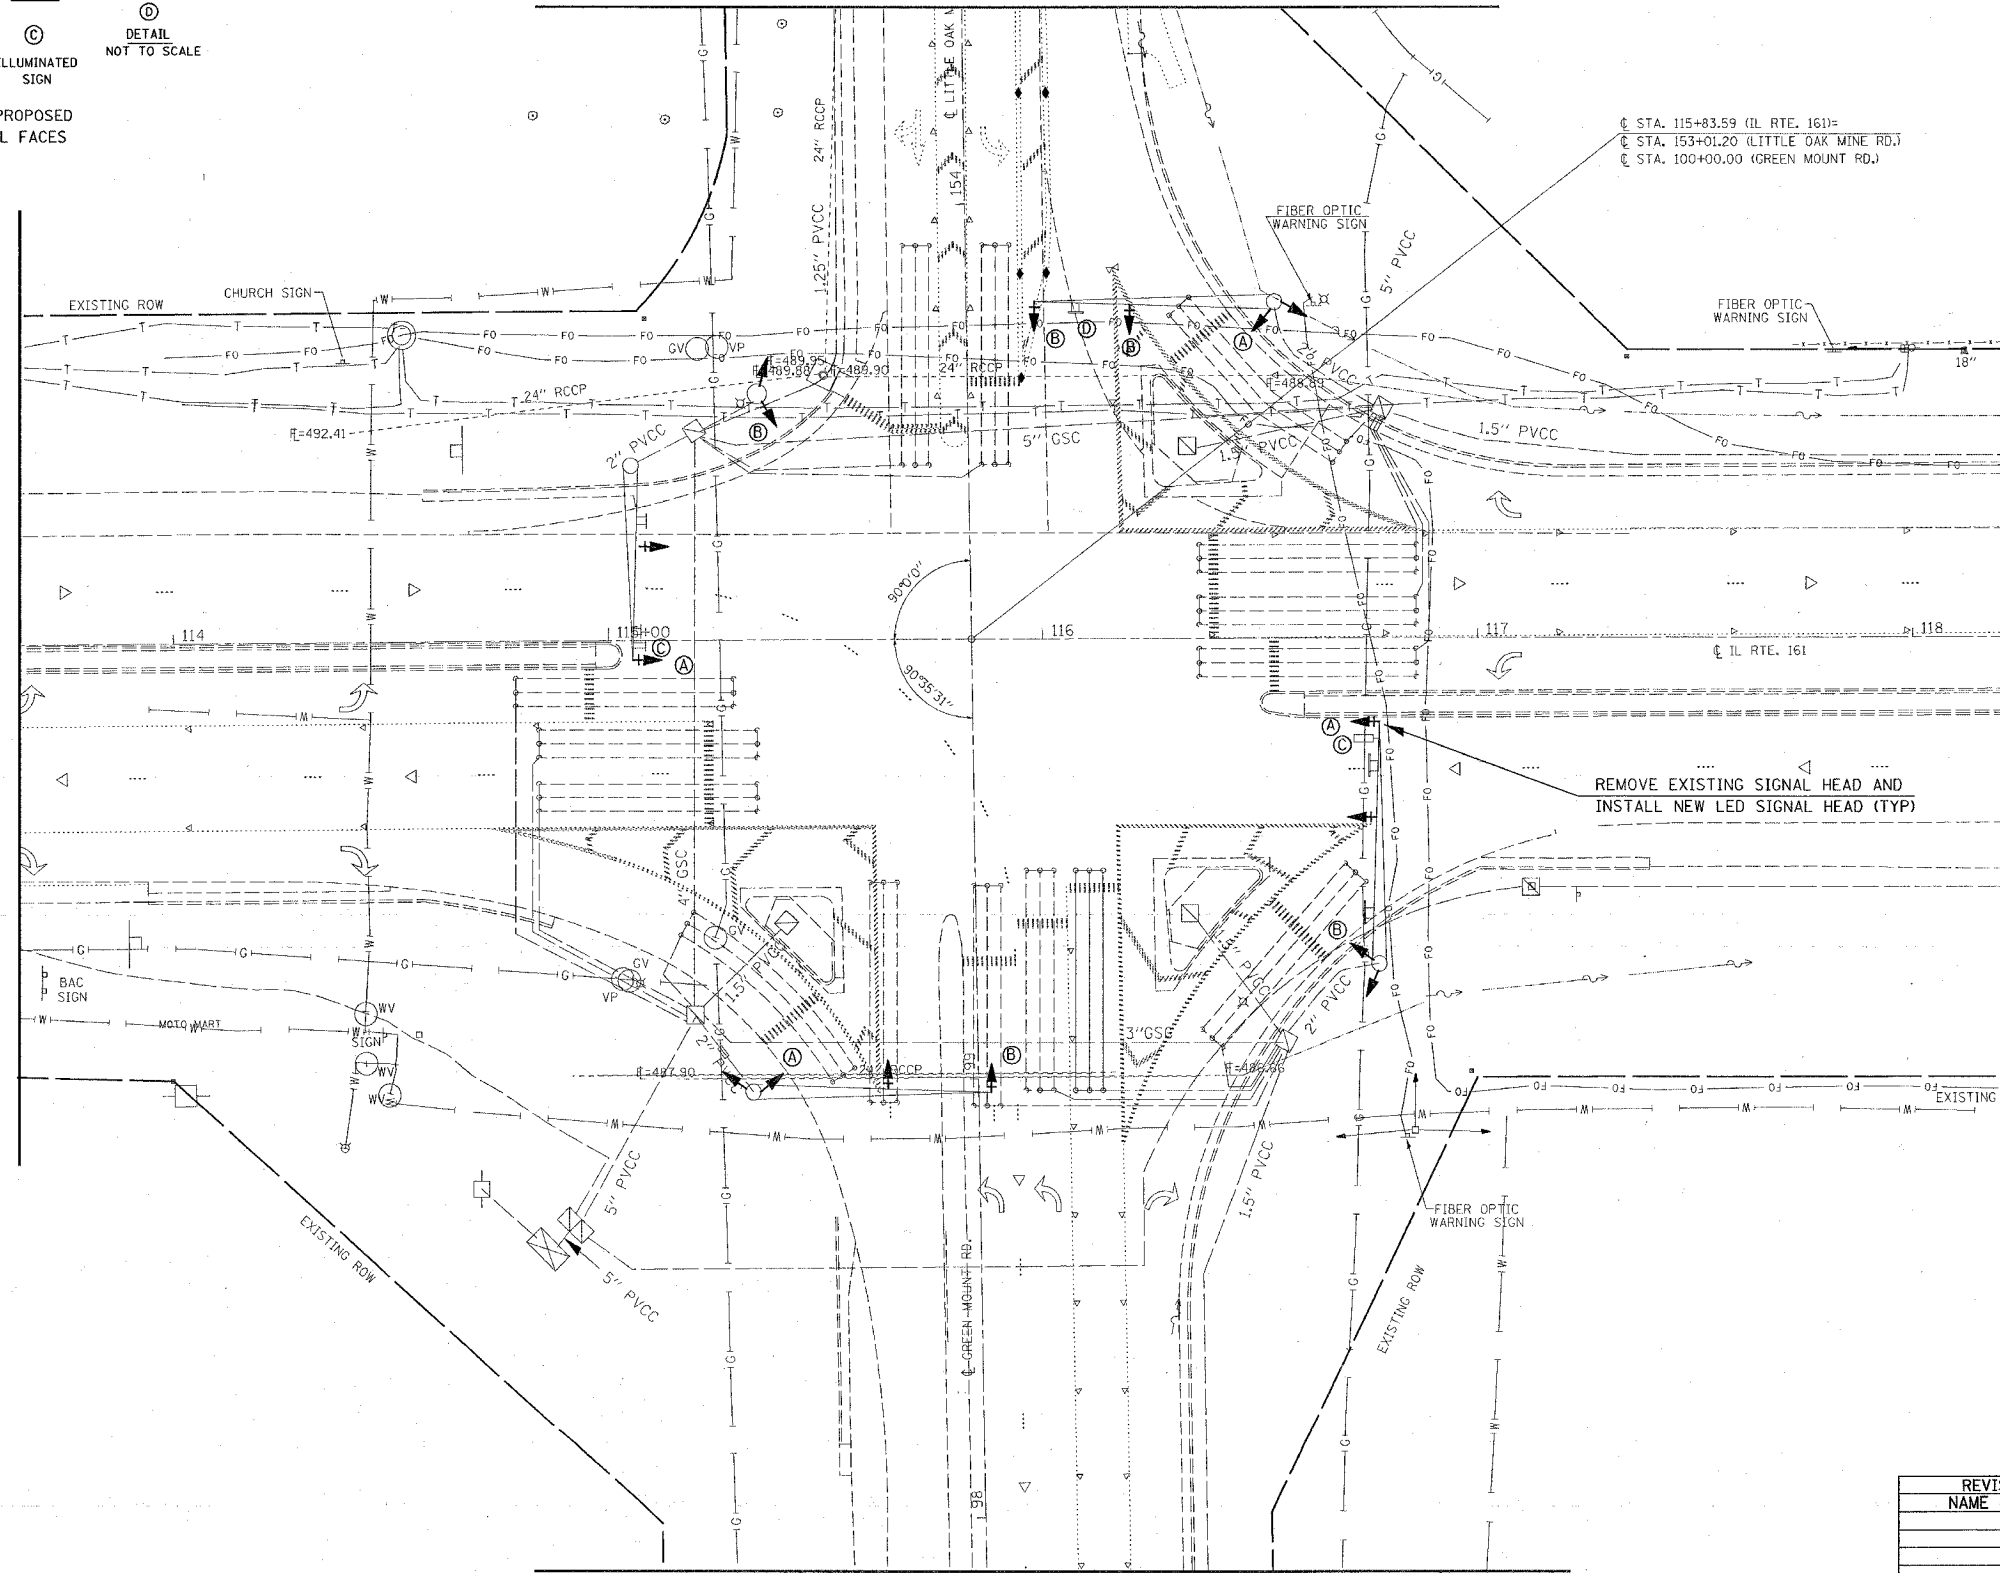


F.A. RTE.	SECTION	COUNTY	TOTAL SHEETS	SHEET NO.
.	**	***	13	5
STA.		TO STA.		
FED. ROAD DIST. NO.		ILLINOIS FED. AID PROJECT		

- Various
- Dist. 8 TS Modifications 2006-1
- St. Clair & Madison

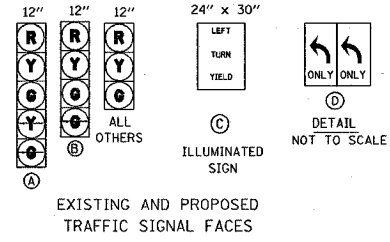

PLOT DATE = 08/28/06
FILE NAME = 061214
SCALE = 1\"/>

REVISIONS	
NAME	DATE

ILLINOIS DEPARTMENT OF TRANSPORTATION
PLAN VIEW
 FAP ROUTE VARIOUS
 SECTION: DIST. 8 TS MODIFICATIONS 2006-1
 COUNTIES: ST. CLAIR & MADISON
 IL RTE. 161 @ S. GREENMOUNT RD.
 SCALE: VERT. _____ DRAWN BY _____
 HORIZ. _____ CHECKED BY _____
 DATE _____