


F.A. RTE.	SECTION	COUNTY	TOTAL SHEETS	SHEET NO.
*	**	***	13	8
STA.		TO STA.		
FED. ROAD DIST. NO.	ILLINOIS	FED. AID PROJECT		

- * Various
- ** Dist. 8 TS Modifications 2006-1
- *** St. Clair & Madison

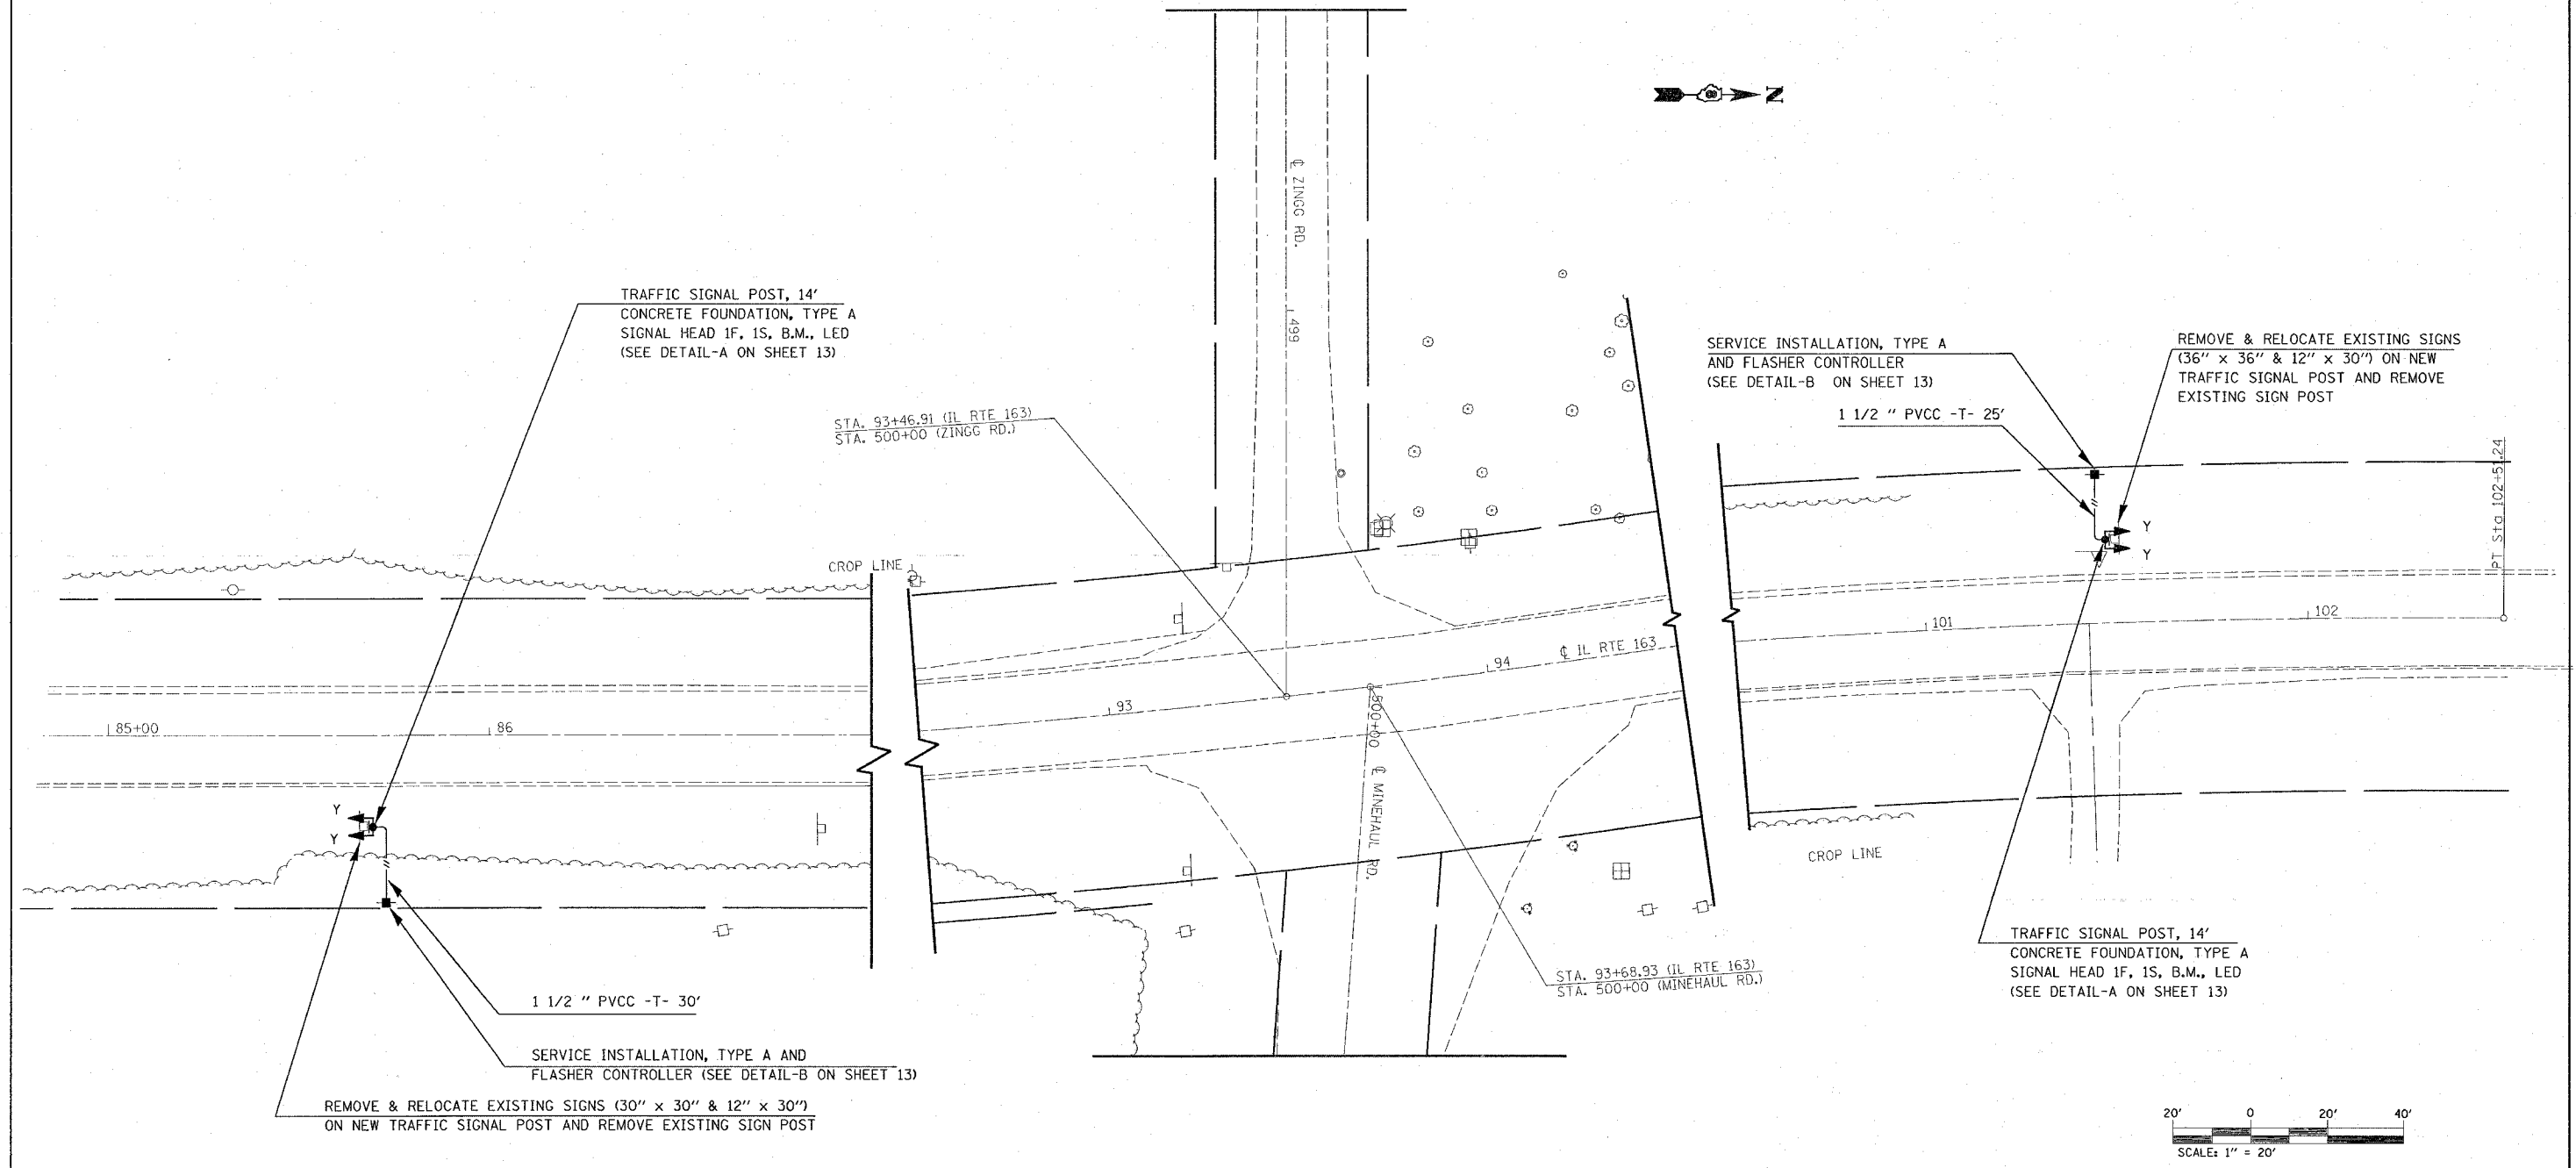

PLOT DATE = 11/16/2005
 FILE NAME = c:\p\proj\76951\electrical\plan\1025.dgn
 USER = N
 PLOT SCALE = 1/8" = 1' IN.
 REFERENCE = #REF#

REVISIONS	
NAME	DATE

ILLINOIS DEPARTMENT OF TRANSPORTATION

PLAN VIEW

FAP ROUTE VARIOUS

SECTION: DIST. 8 TS MODIFICATIONS 2006-1

COUNTIES: ST. CLAIR & MADISON

IL 163 @ MINE HAUL RD

SCALE: VERT. DATE DRAWN BY

 HORIZ. CHECKED BY