


F.A. RTE.	SECTION	COUNTY	TOTAL SHEETS	SHEET NO.
•	••	•••	13	11
STA. TO STA.				
FED. ROAD DIST. NO.	ILLINOIS	FED. AID PROJECT		

- Various
- Dist. 8 TS Modifications 2006-1
- St. Clair & Madison

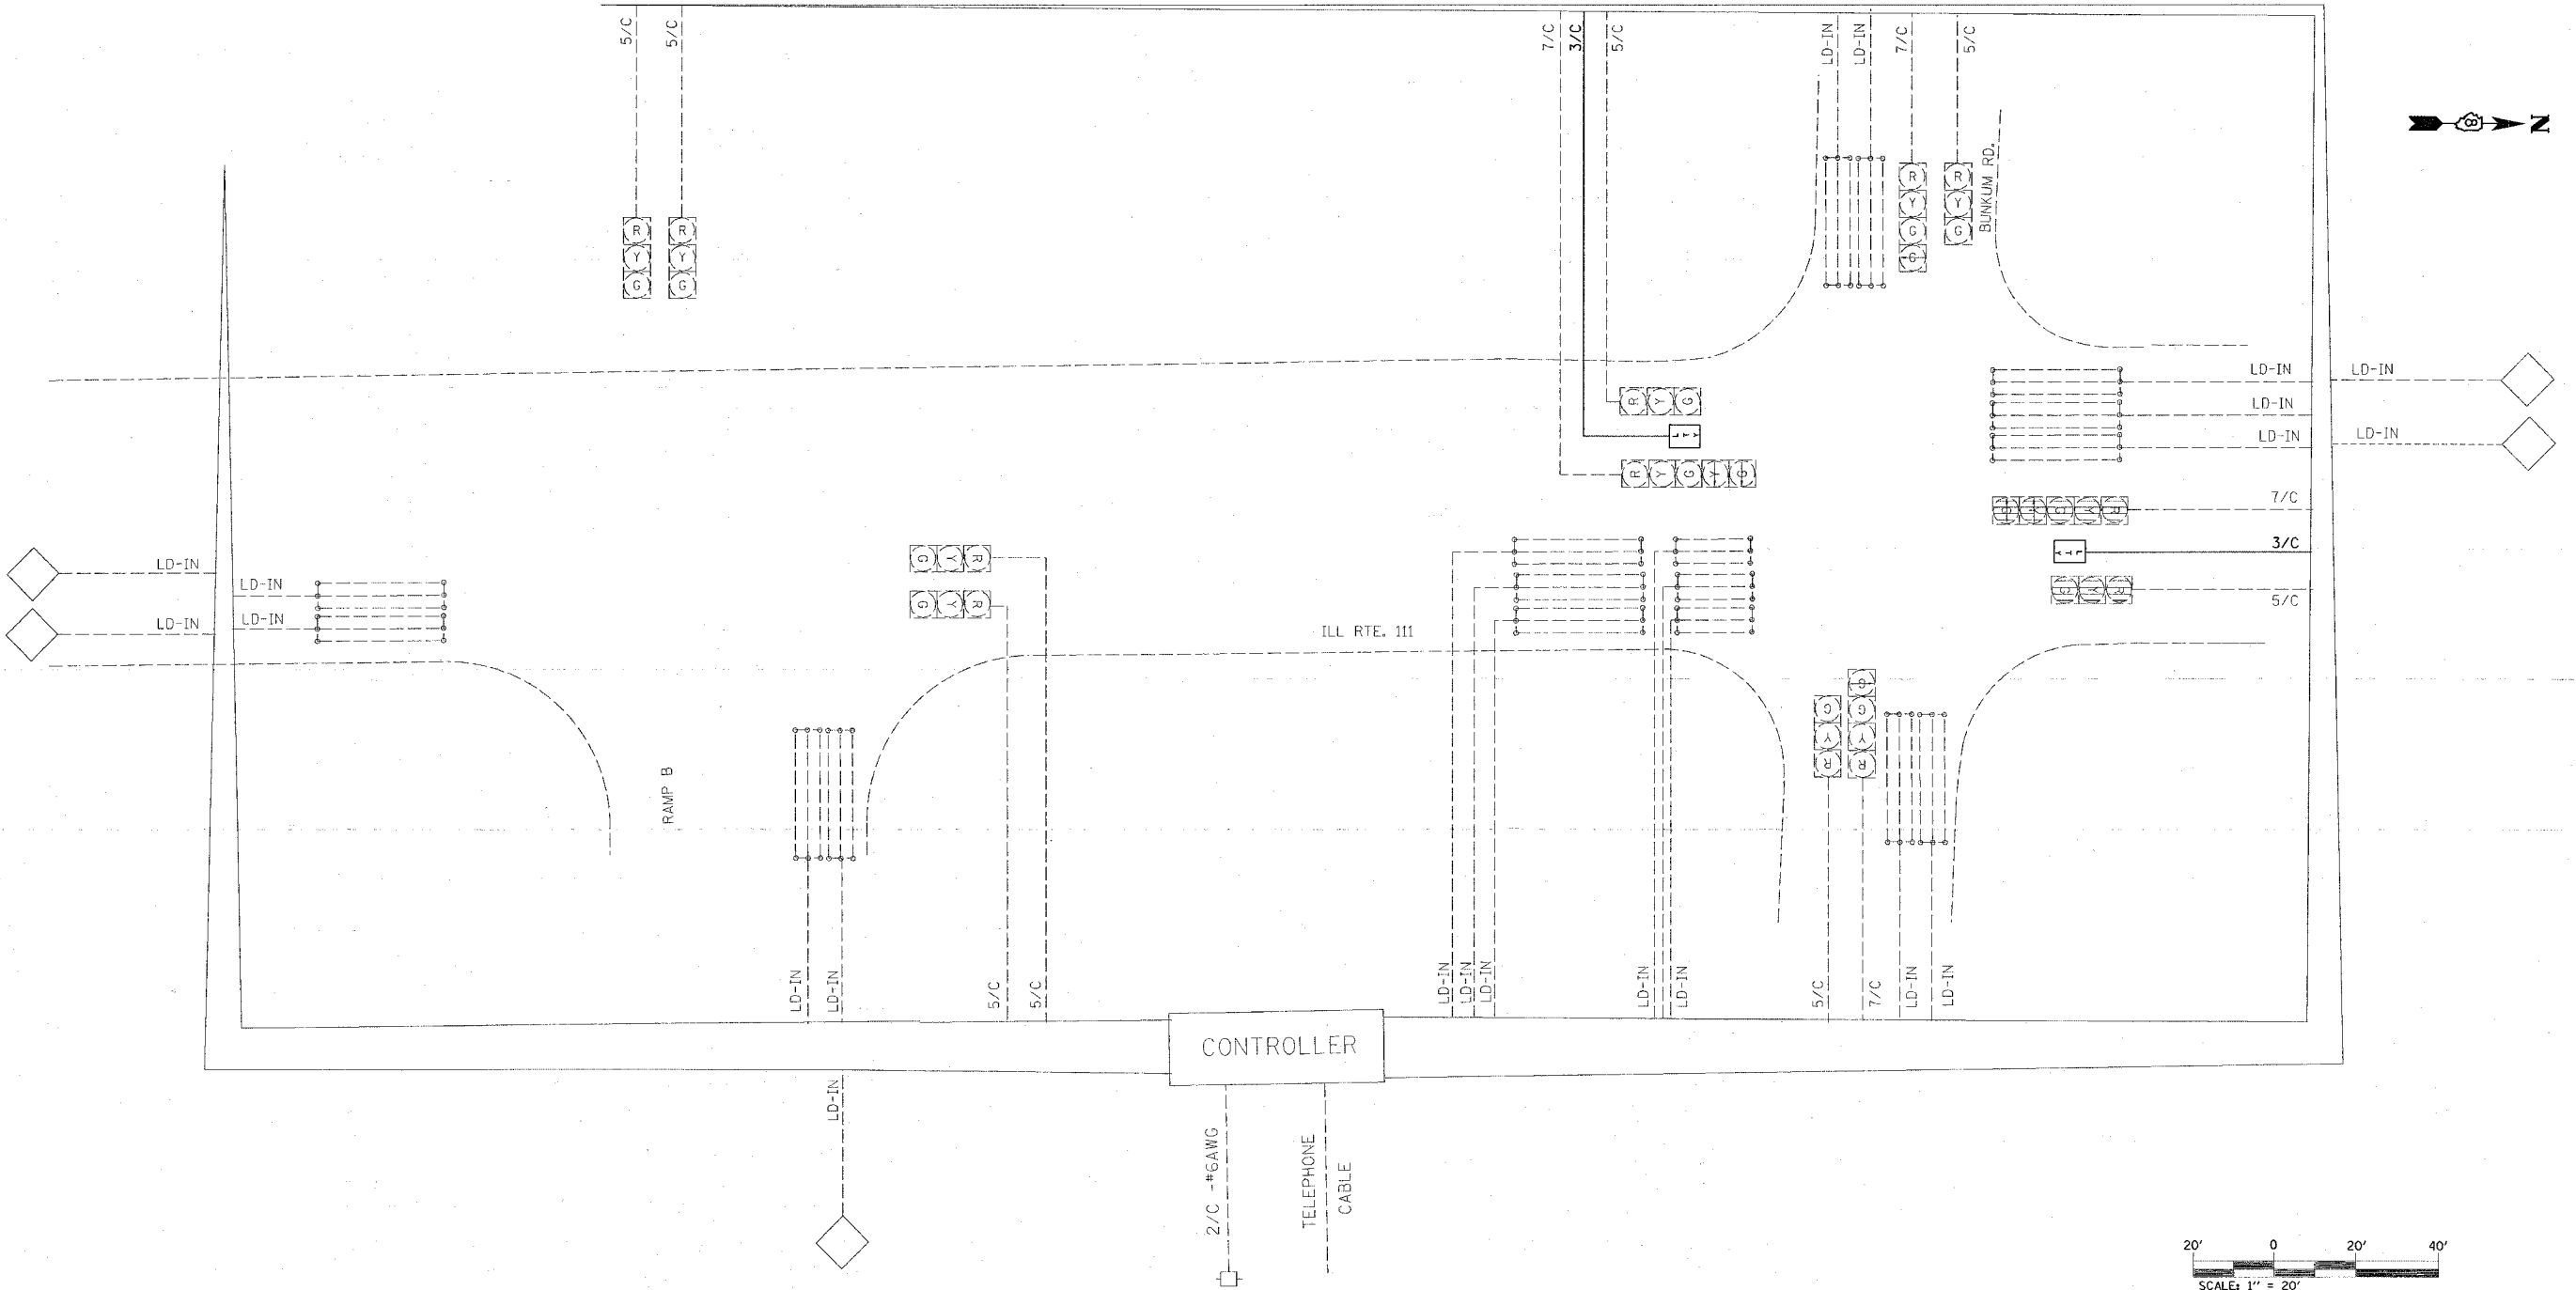

IL RTE. 111 @ BUNKUM RD.

PLOT DATE = #DATE
 PLOT SCALE = #SCALE
 REFERENCE = #REF

REVISIONS	
NAME	DATE

ILLINOIS DEPARTMENT OF TRANSPORTATION
CABLE DIAGRAM
 FAP ROUTE VARIOUS
 SECTION: DIST. 8 TS MODIFICATIONS 2006-1
 COUNTIES: ST. CLAIR & MADISON
 IL RTE. 111 @ BUNKUM RD.
 SCALE: VERT. _____
 HORIZ. _____
 DATE _____
 DRAWN BY _____
 CHECKED BY _____