


F.A. RTE.	SECTION	COUNTY	TOTAL SHEETS	SHEET NO.
785	1331-1	MADISON	29	12
STA.		TO STA.		
FED. ROAD DIST. NO.		ILLINOIS FED. AID PROJECT		

LEGEND

--- MATCH EXISTING DITCH ALIGNMENT

— PROPOSED NEW DITCH ALIGNMENT

ALL DITCHES TO MATCH EXISTING FLOWLINE ELEVATIONS

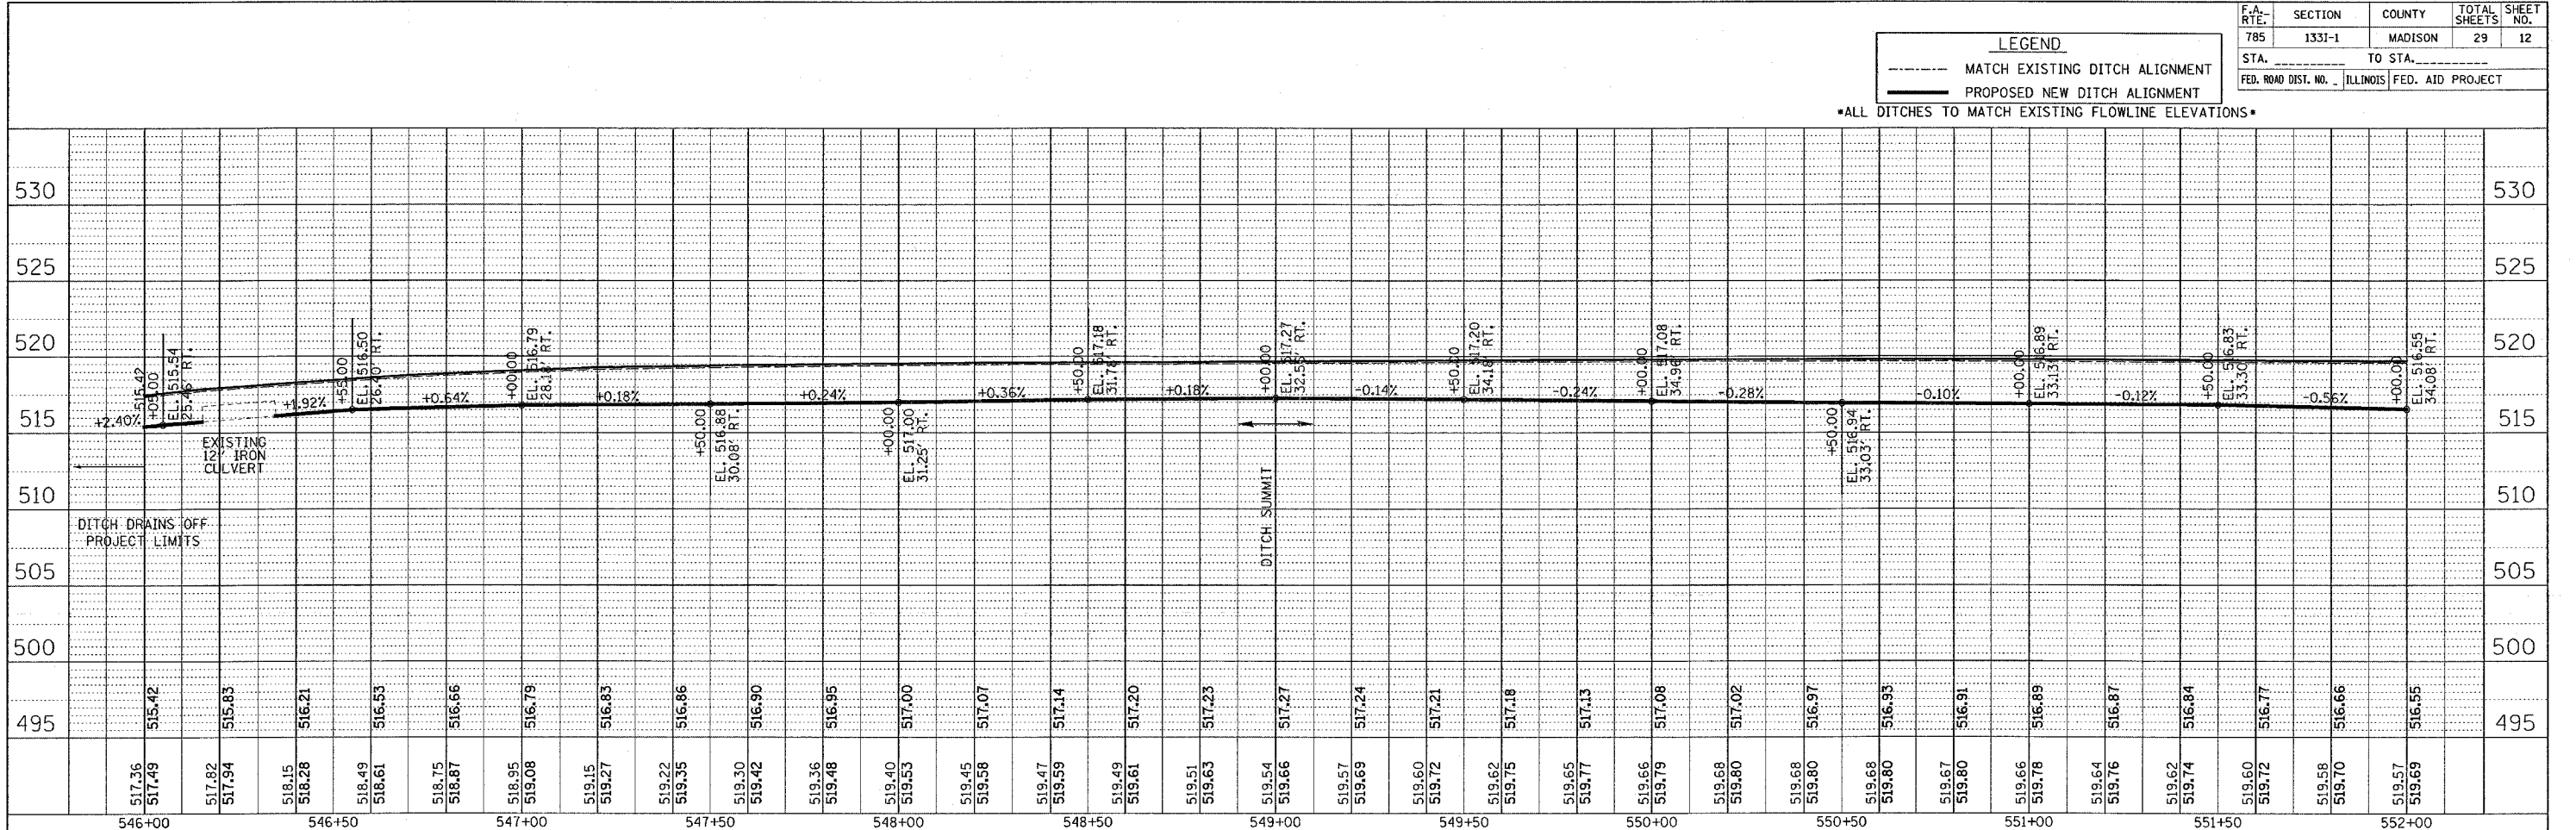

PLAN
 DATE: _____ BY: _____
 REVISIONS:
 NO. _____ DATE _____ BY _____
 NOTE BOOK NO. _____
 ALIGNMENT CHECKED _____
 GRADES CHECKED _____
 STRUCTURE NOTATIONS CHECKED _____
 ADD FILE NAME _____

PROFILE
 DATE: _____ BY: _____
 REVISIONS:
 NO. _____ DATE _____ BY _____
 NOTE BOOK NO. _____
 GRADES CHECKED _____
 STRUCTURE NOTATIONS CHECKED _____

PLOT DATE = 12/22/2005
 FILE NAME = s:\projects\76957\plan\p9805.dgn
 PLOT SCALE = 1"=40'
 USER NAME = p9805

