

F.A. RTE.	SECTION	COUNTY	TOTAL SHEETS	SHEET NO.
785	133I-1	MADISON	29	14

STA. _____ TO STA. _____
 FED. ROAD DIST. NO. _____ ILLINOIS FED. AID PROJECT


LEGEND
 - - - - - MATCH EXISTING DITCH ALIGNMENT
 ——— PROPOSED NEW DITCH ALIGNMENT

ALL DITCHES TO MATCH EXISTING FLOWLINE ELEVATIONS

PLAN

REVISIONS	DATE	BY


NOTE BOOK NO. _____
 DATE OF WAY ORDERED _____
 PAID FILE NAME _____

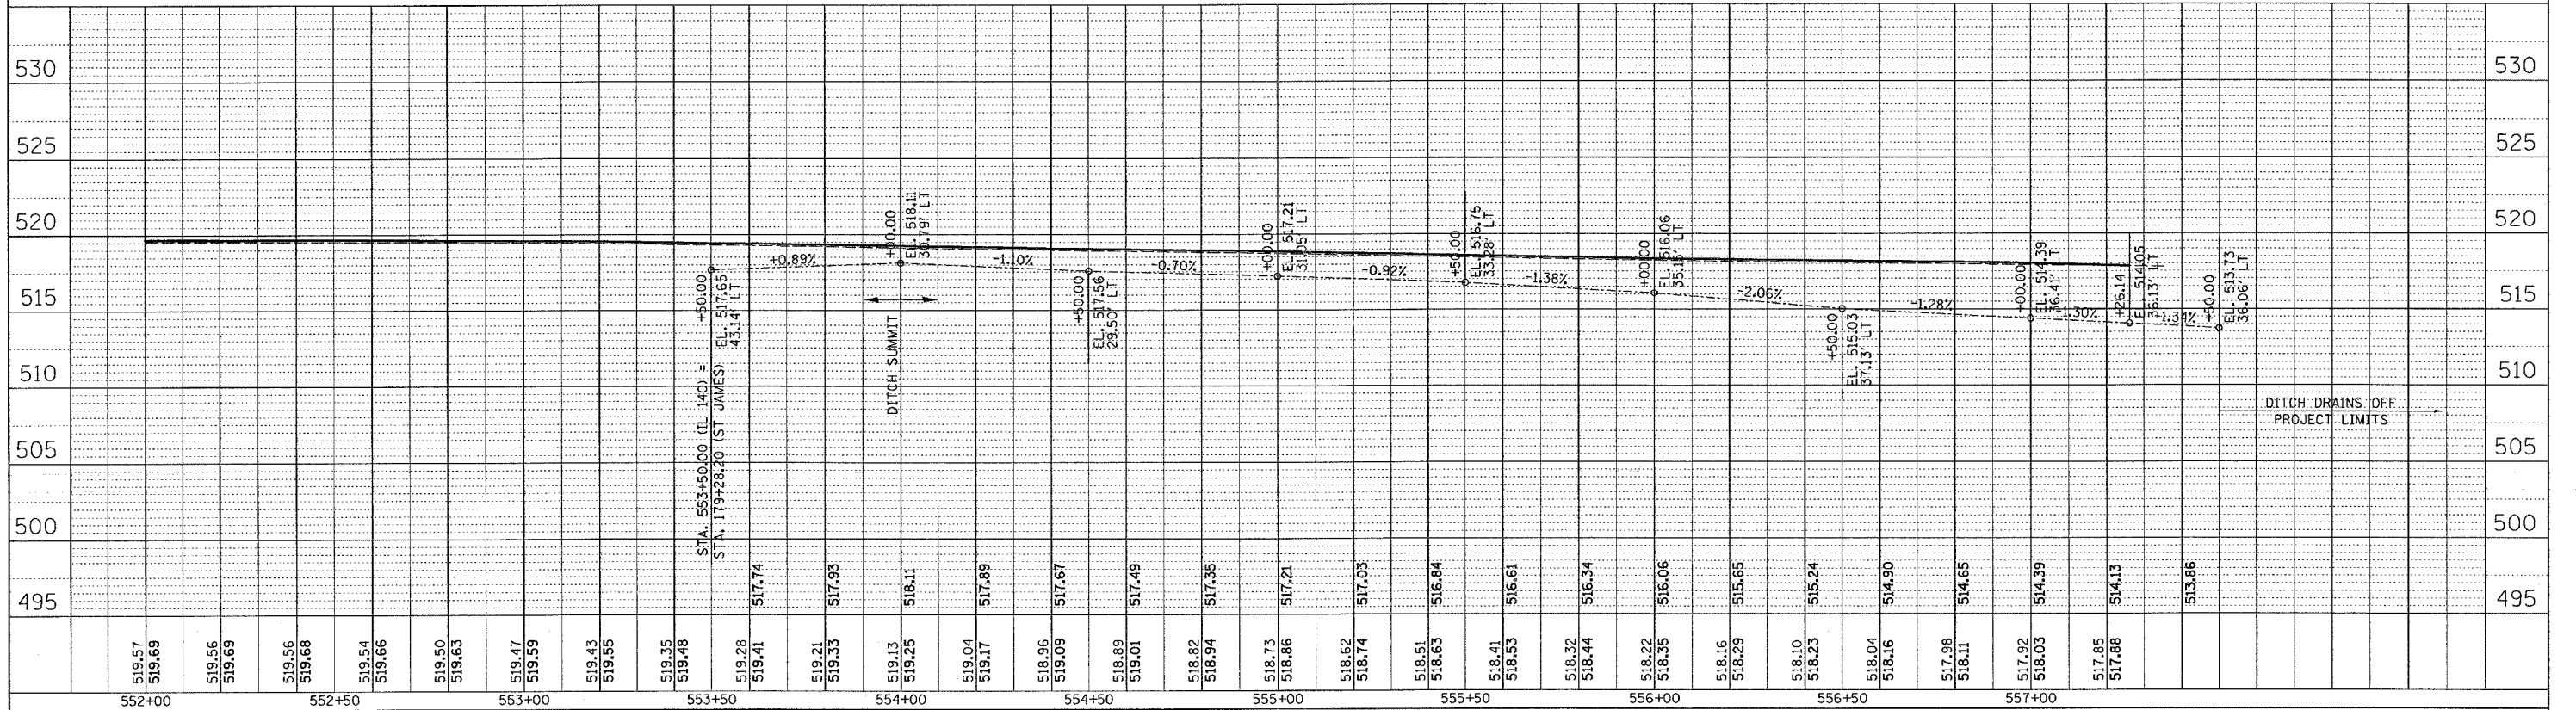

PROFILE

REVISIONS	DATE	BY

NOTE BOOK NO. _____
 DATE OF WAY ORDERED _____
 STRUCTURE NOTATION CIRCD _____

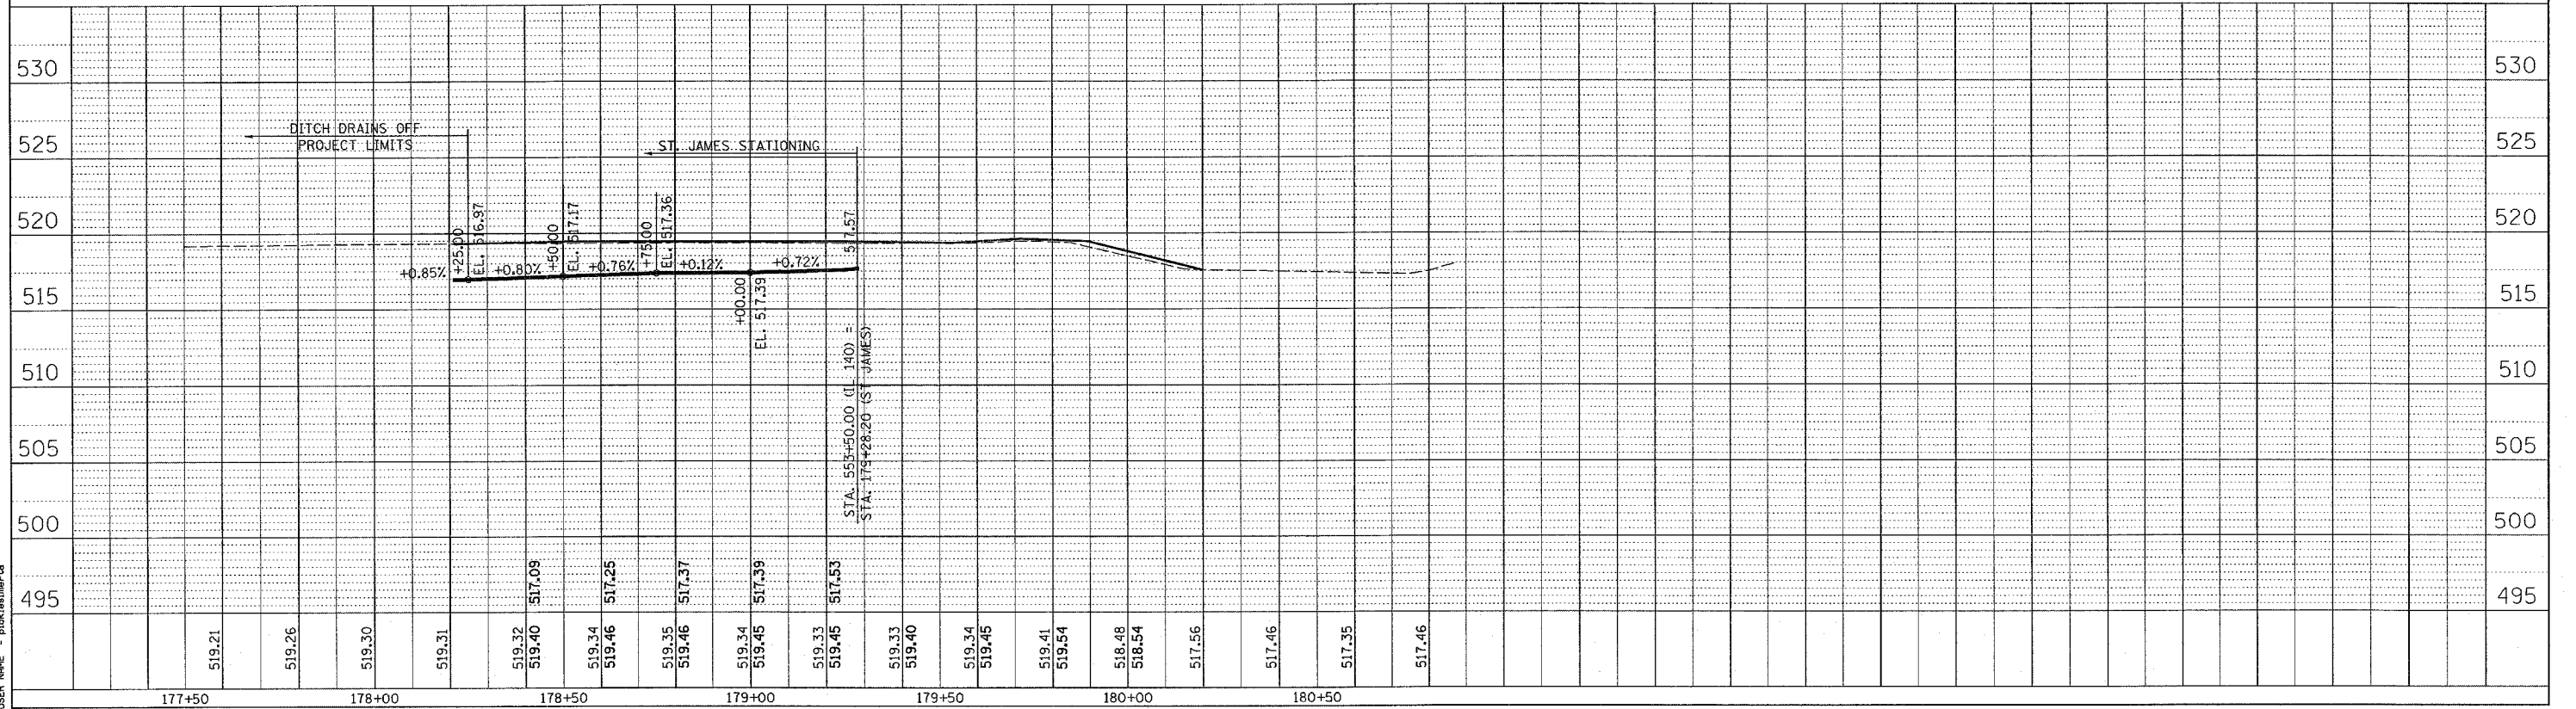

PLOT DATE = 12/22/2005
 PLOT SCALE = 20.0000 IN
 USER NAME = proklesmer-10