


F.A.P. RTE.	SECTION	COUNTY	TOTAL SHEETS	SHEET NO.
785	133I-1	MADISON	29	19
STA. 554+25.00		TO STA. 557+26.14		
FED. ROAD DIST. NO. ILLINOIS		FED. AID PROJECT		



CURVE DATA IL 140
 PI STA. = 557+91.00
 $\Delta = 12^\circ 35' 22''$ (RT)
 $D = 2^\circ 59' 59''$
 $R = 1,910.10'$
 $T = 210.70'$
 $L = 413.70'$
 $E = 11.59'$
 $\theta = \text{---}$
 $T.P. = \text{---}$
 $S.P. \text{ RUN} = \text{---}$
 $P.C. \text{ STA.} = 555+80.30$
 $P.T. \text{ STA.} = 560+00.00$

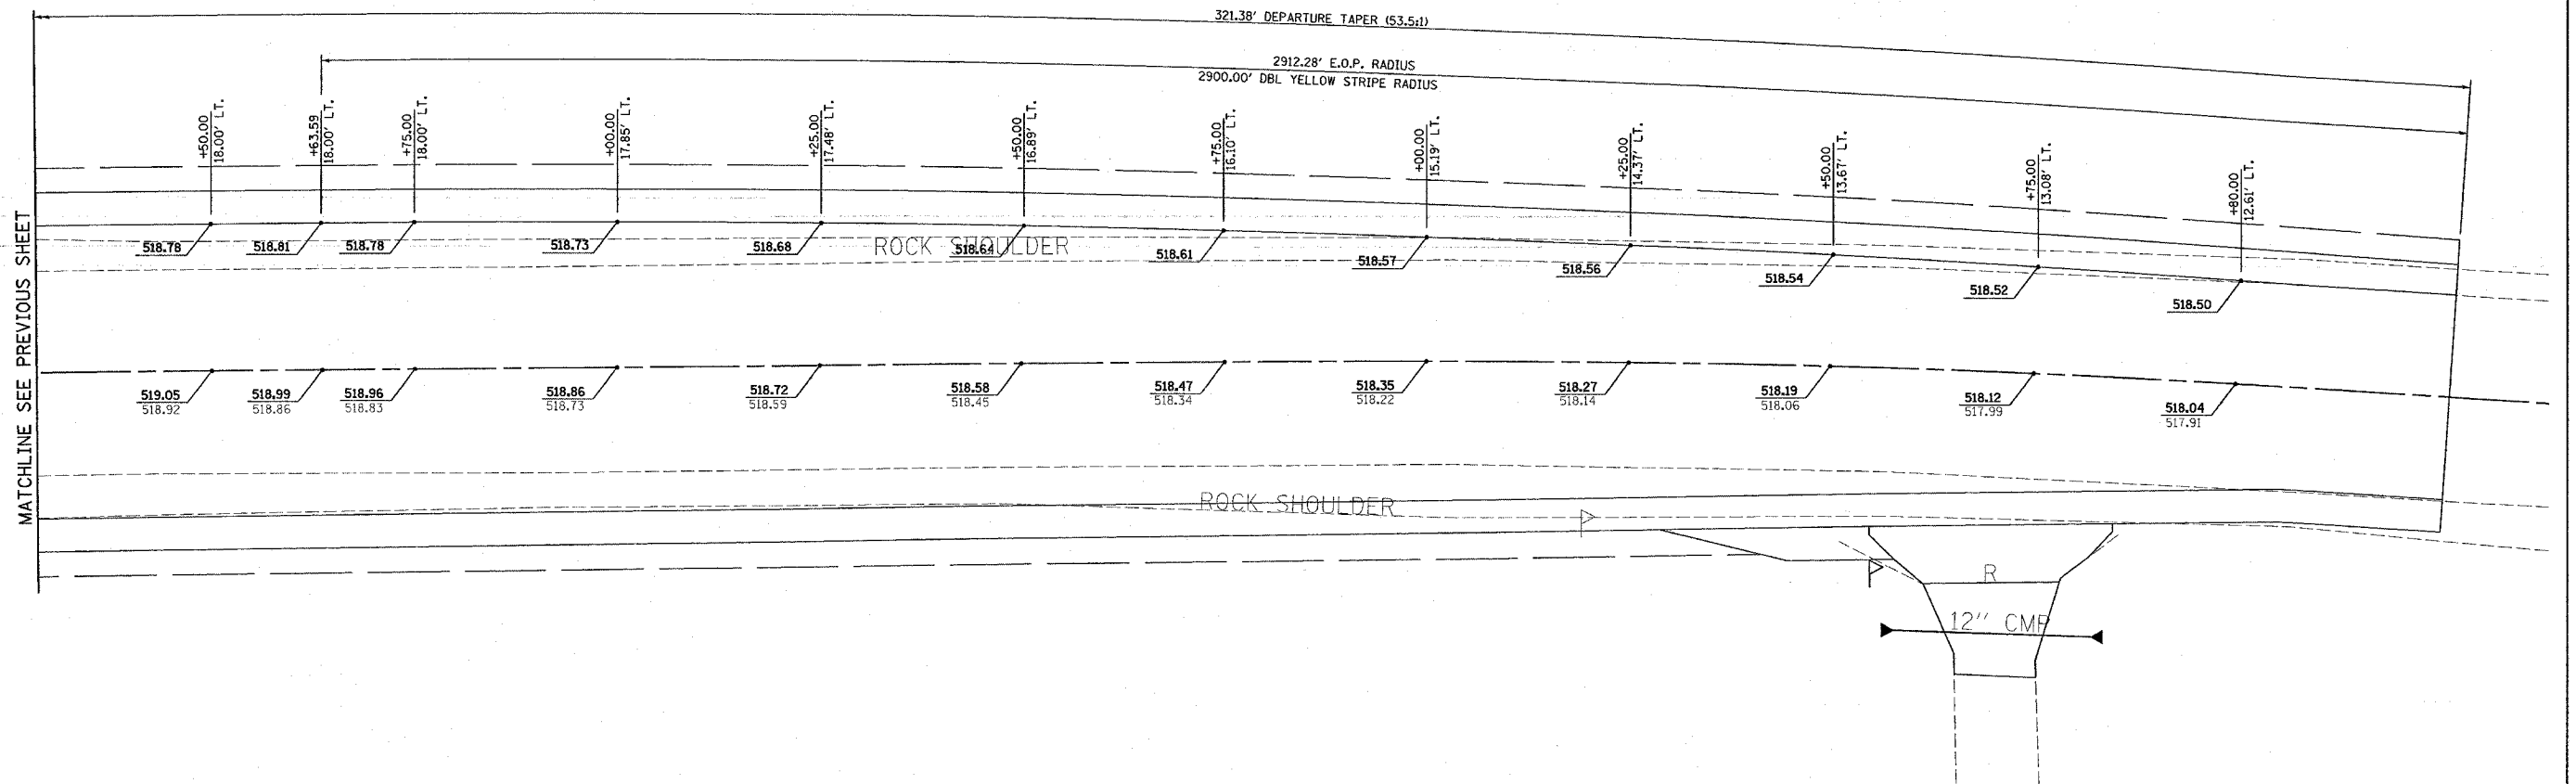

MATCHLINE SEE PREVIOUS SHEET

PLOT DATE = 12/22/2005
 PLOT SCALE = 1/8" = 100'
 PLOT REFERENCE = REF 6

REVISIONS	
NAME	DATE

ILLINOIS DEPARTMENT OF TRANSPORTATION
INTERSECTION LAYOUT PLAN
 FAP ROUTE 785 (IL 140)
 SECTION 133I-1
 MADISON COUNTY

SCALE: VERT. _____
 HORIZ. _____

DATE _____ DRAWN BY _____
 CHECKED BY _____