



F.A.P. RTE.	SECTION	COUNTY	TOTAL SHEETS	SHEET NO.
785	1331-1	MADISON	29	21
STA. _____		TO STA. _____		
FED. ROAD DIST. NO. _____		ILLINOIS FED. AID PROJECT		

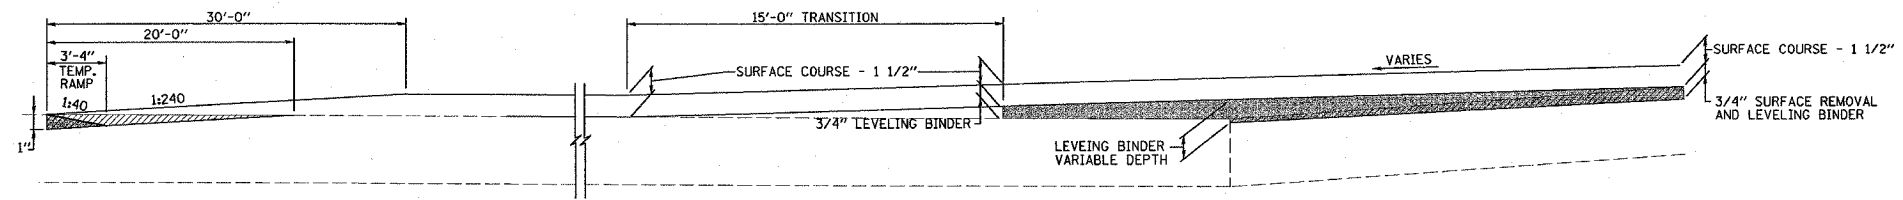

ST. JAMES NORTH OF IL 140

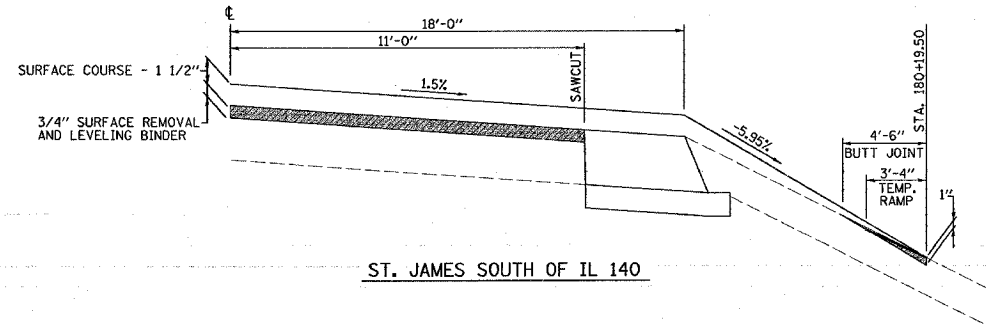

ST. JAMES SOUTH OF IL 140

PLOT DATE = 12/22/2005
 FILE NAME = d:\projects\76957\plan\p1e0808a.dgn
 PLOT SCALE = 1/8" = 1'-0"
 REFERENCE = REF#

REVISIONS	
NAME	DATE

ILLINOIS DEPARTMENT OF TRANSPORTATION
RESURFACING DETAILS
 FAP ROUTE 785 (IL 140)
 SECTION 1331-1
 MADISON COUNTY

SCALE: VERT. _____
 HORIZ. _____

DATE _____ DRAWN BY _____
 CHECKED BY _____