


PLOT DATE = 12/21/2005
 FILE NAME = c:\pws\pws\ca\d9805\plan\sheet\9805.dwg
 PLOT SCALE = 10.0000' / IN.
 USER NAME = pwh-lasmar-co

ORIGINAL SURVEY NO. _____ DATE _____
 SURVEYED BY _____
 TEMPL ID _____
 AREAS CHECKED _____

FINAL SURVEY NO. _____ DATE _____
 SURVEYED BY _____
 TEMPL ID _____
 AREAS CHECKED _____

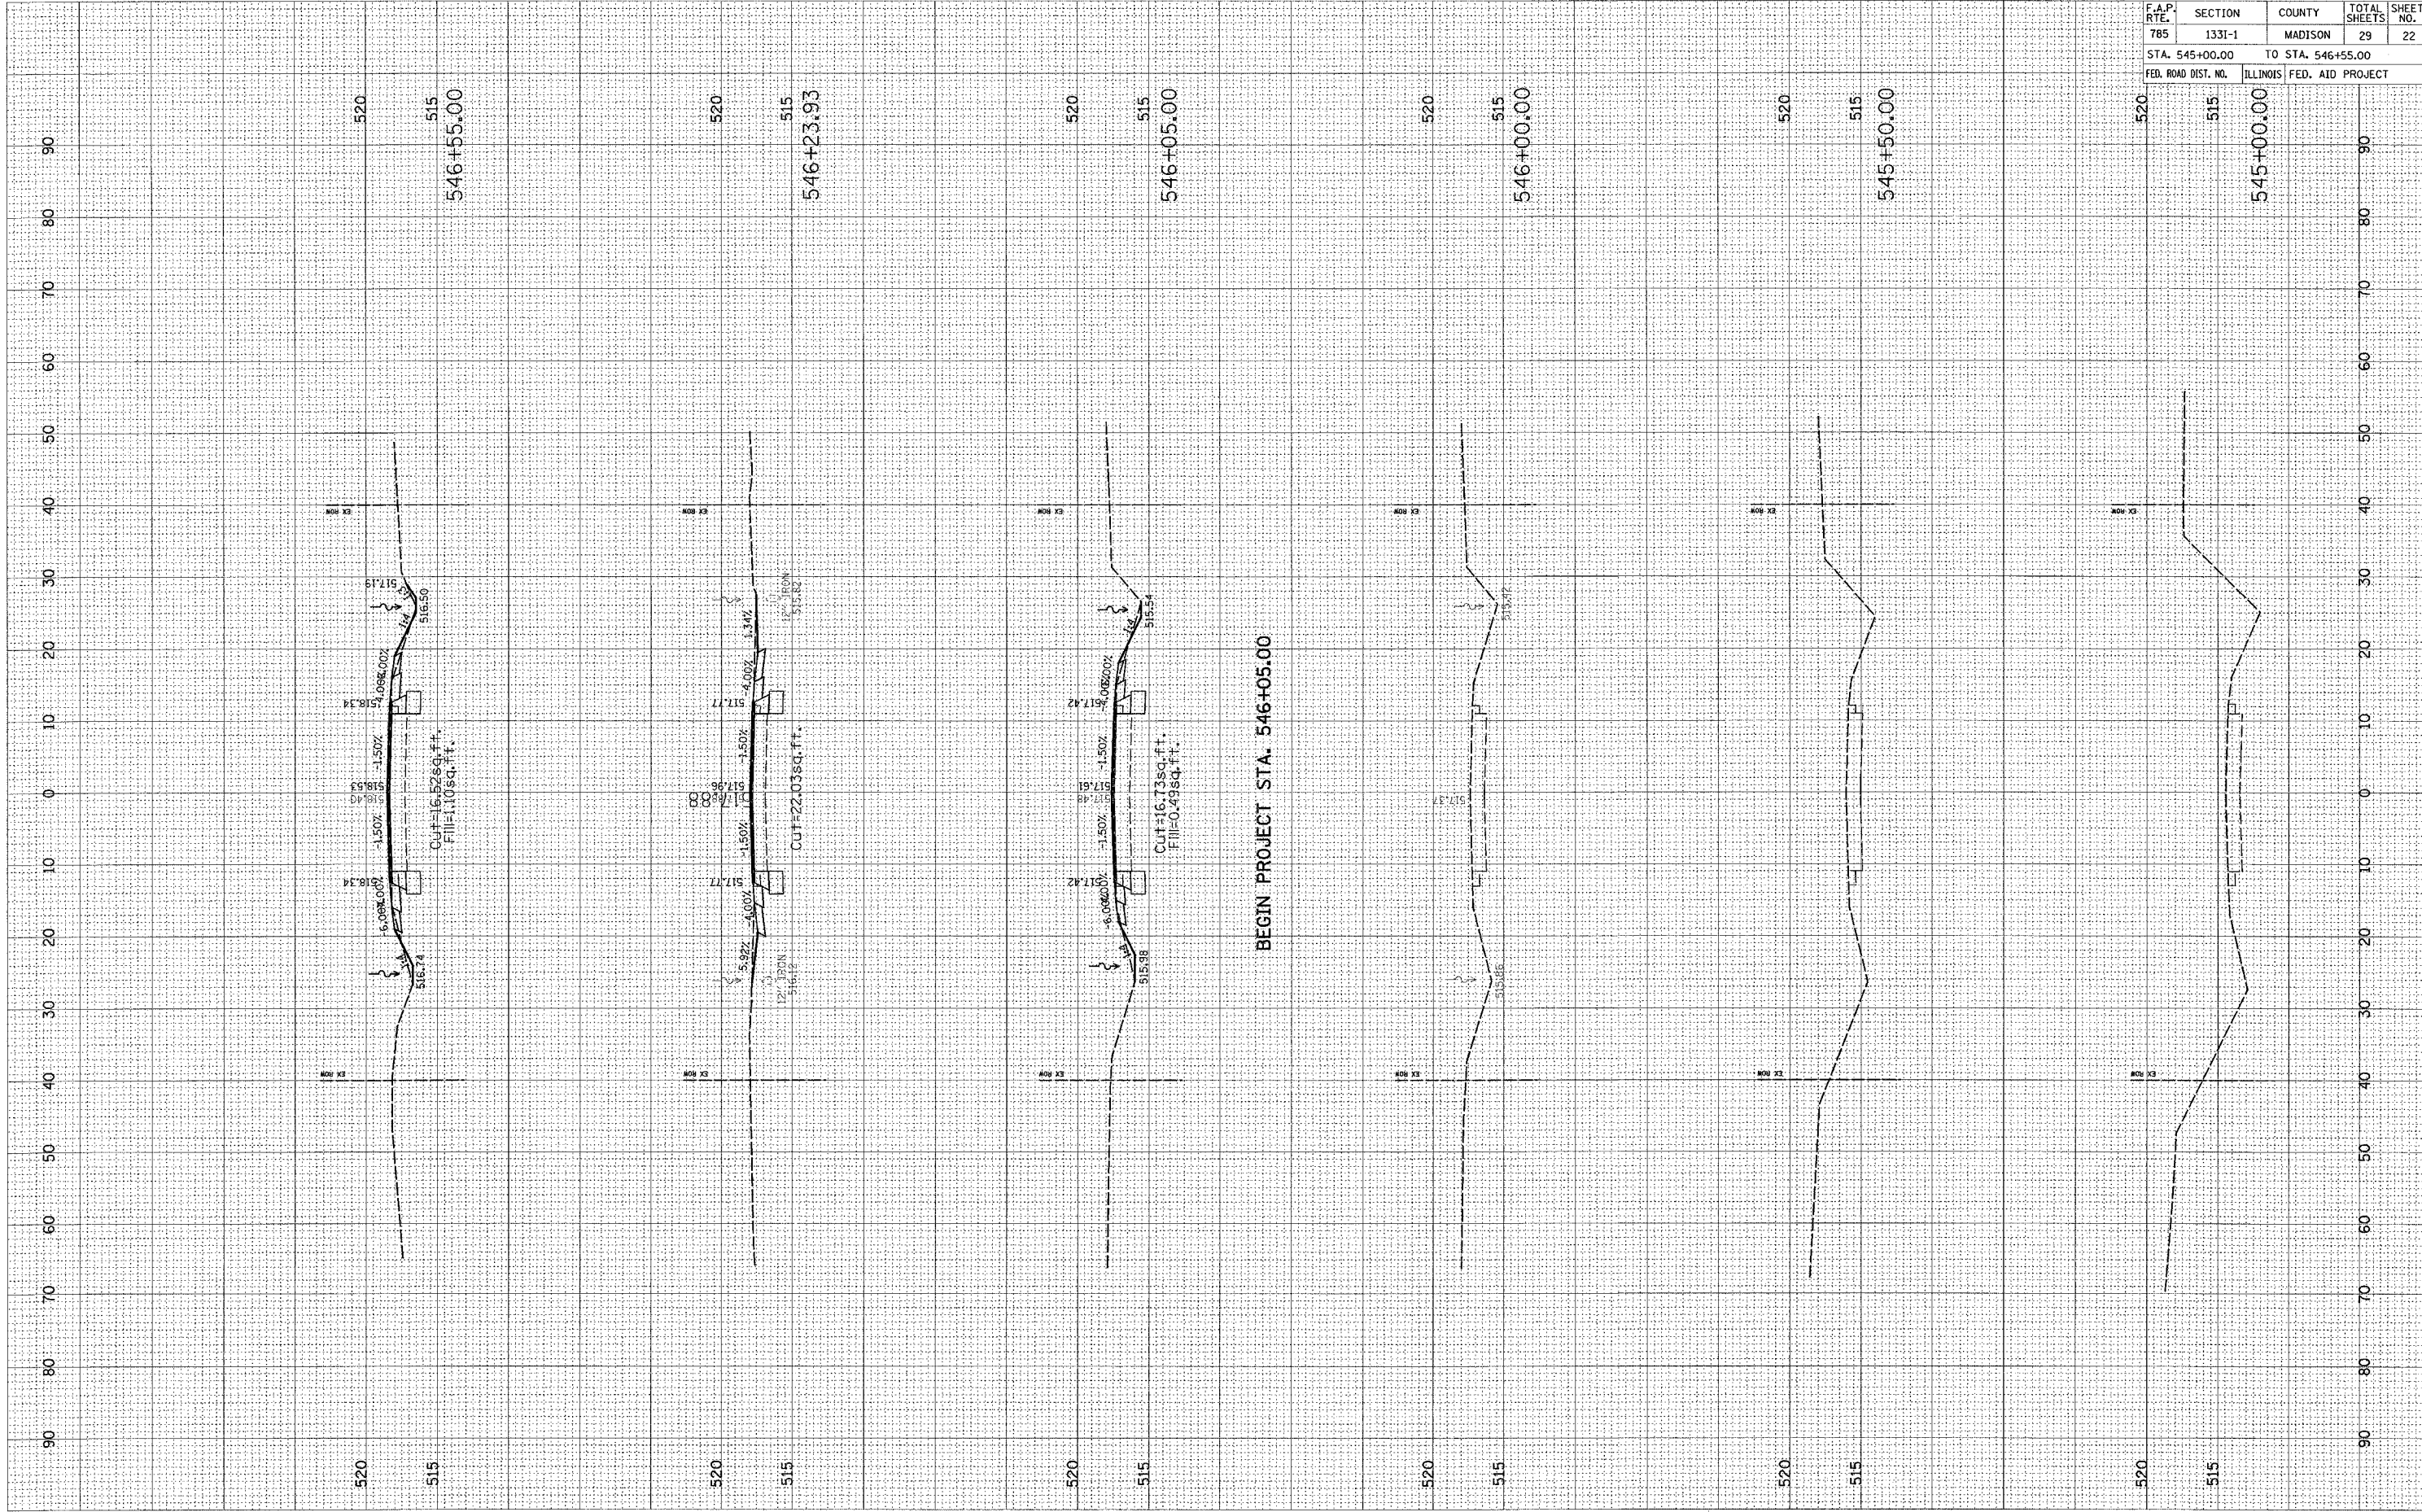

BEGIN PROJECT STA. 546+05.00

CONTRACT NO. 76957				
F.A.P. RTE.	SECTION	COUNTY	TOTAL SHEETS	SHEET NO.
785	1331-1	MADISON	29	22
STA. 545+00.00		TO STA. 546+55.00		
FED. ROAD DIST. NO.		ILLINOIS FED. AID PROJECT		