


PLOT DATE = 12/21/2005
 FILE NAME = c:\pcc\pcc\plan\95985\plan\ash\95985.dwg
 USER NAME = pcklsmr-2

ORIGINAL SURVEY SHEET NO. _____
 CHECKED BY _____
 DATE _____

FINAL SURVEY SHEET NO. _____
 SURVEY PLOTTED BY _____
 NOTE BOOK TEMPLATE NO. _____
 AREA CHECKED BY _____
 DATE _____

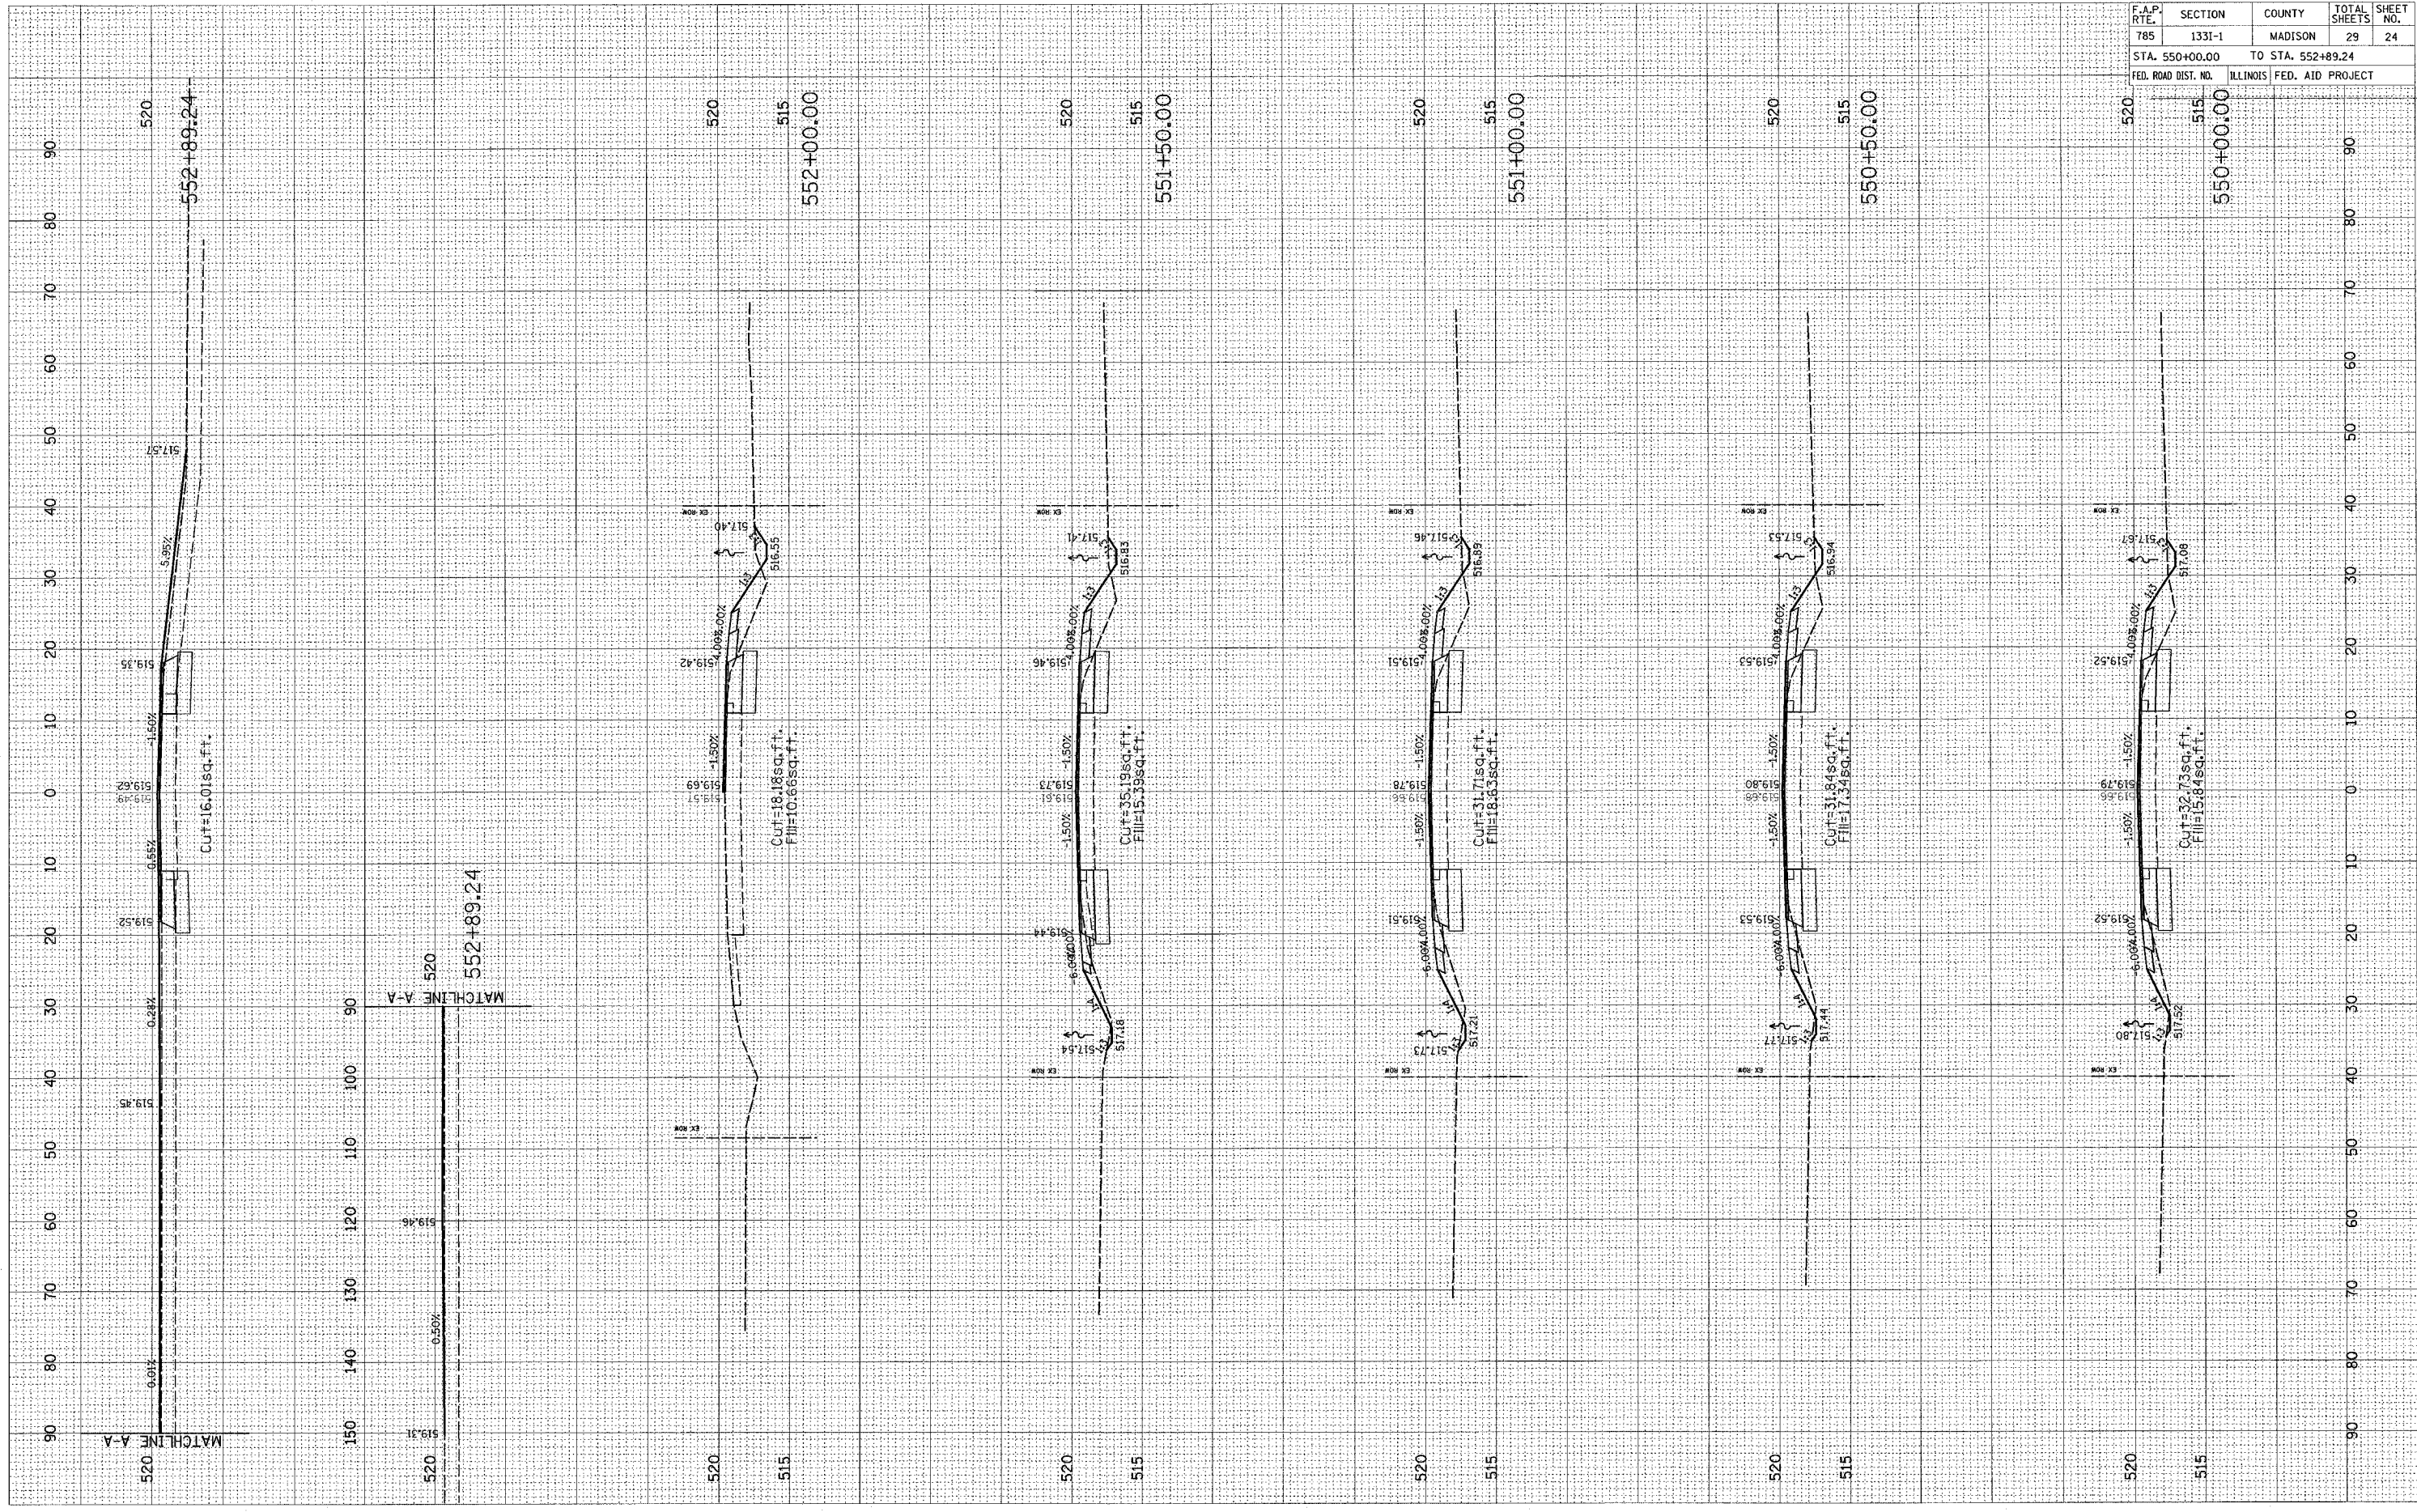

CONTRACT NO. 76957				
F.A.P. RTE.	SECTION	COUNTY	TOTAL SHEETS	SHEET NO.
785	1331-1	MADISON	29	24
STA. 550+00.00 TO STA. 552+89.24				
FED. ROAD DIST. NO.		ILLINOIS	FED. AID PROJECT	