


PLOT DATE = 12/21/2005
 FILE NAME = c:\pws\mca\adp9805\plan\vent\p9805.dwg
 USER NAME = proklamator

ORIGINAL SURVEYED
 S IT PLOTTED
 TEMPLATE
 AREAS CHECKED

FINAL SURVEY
 NO. SURVEY PLOTTED
 NOTE BOOK TEMPLATE
 AREAS CHECKED

BY _____ DATE _____

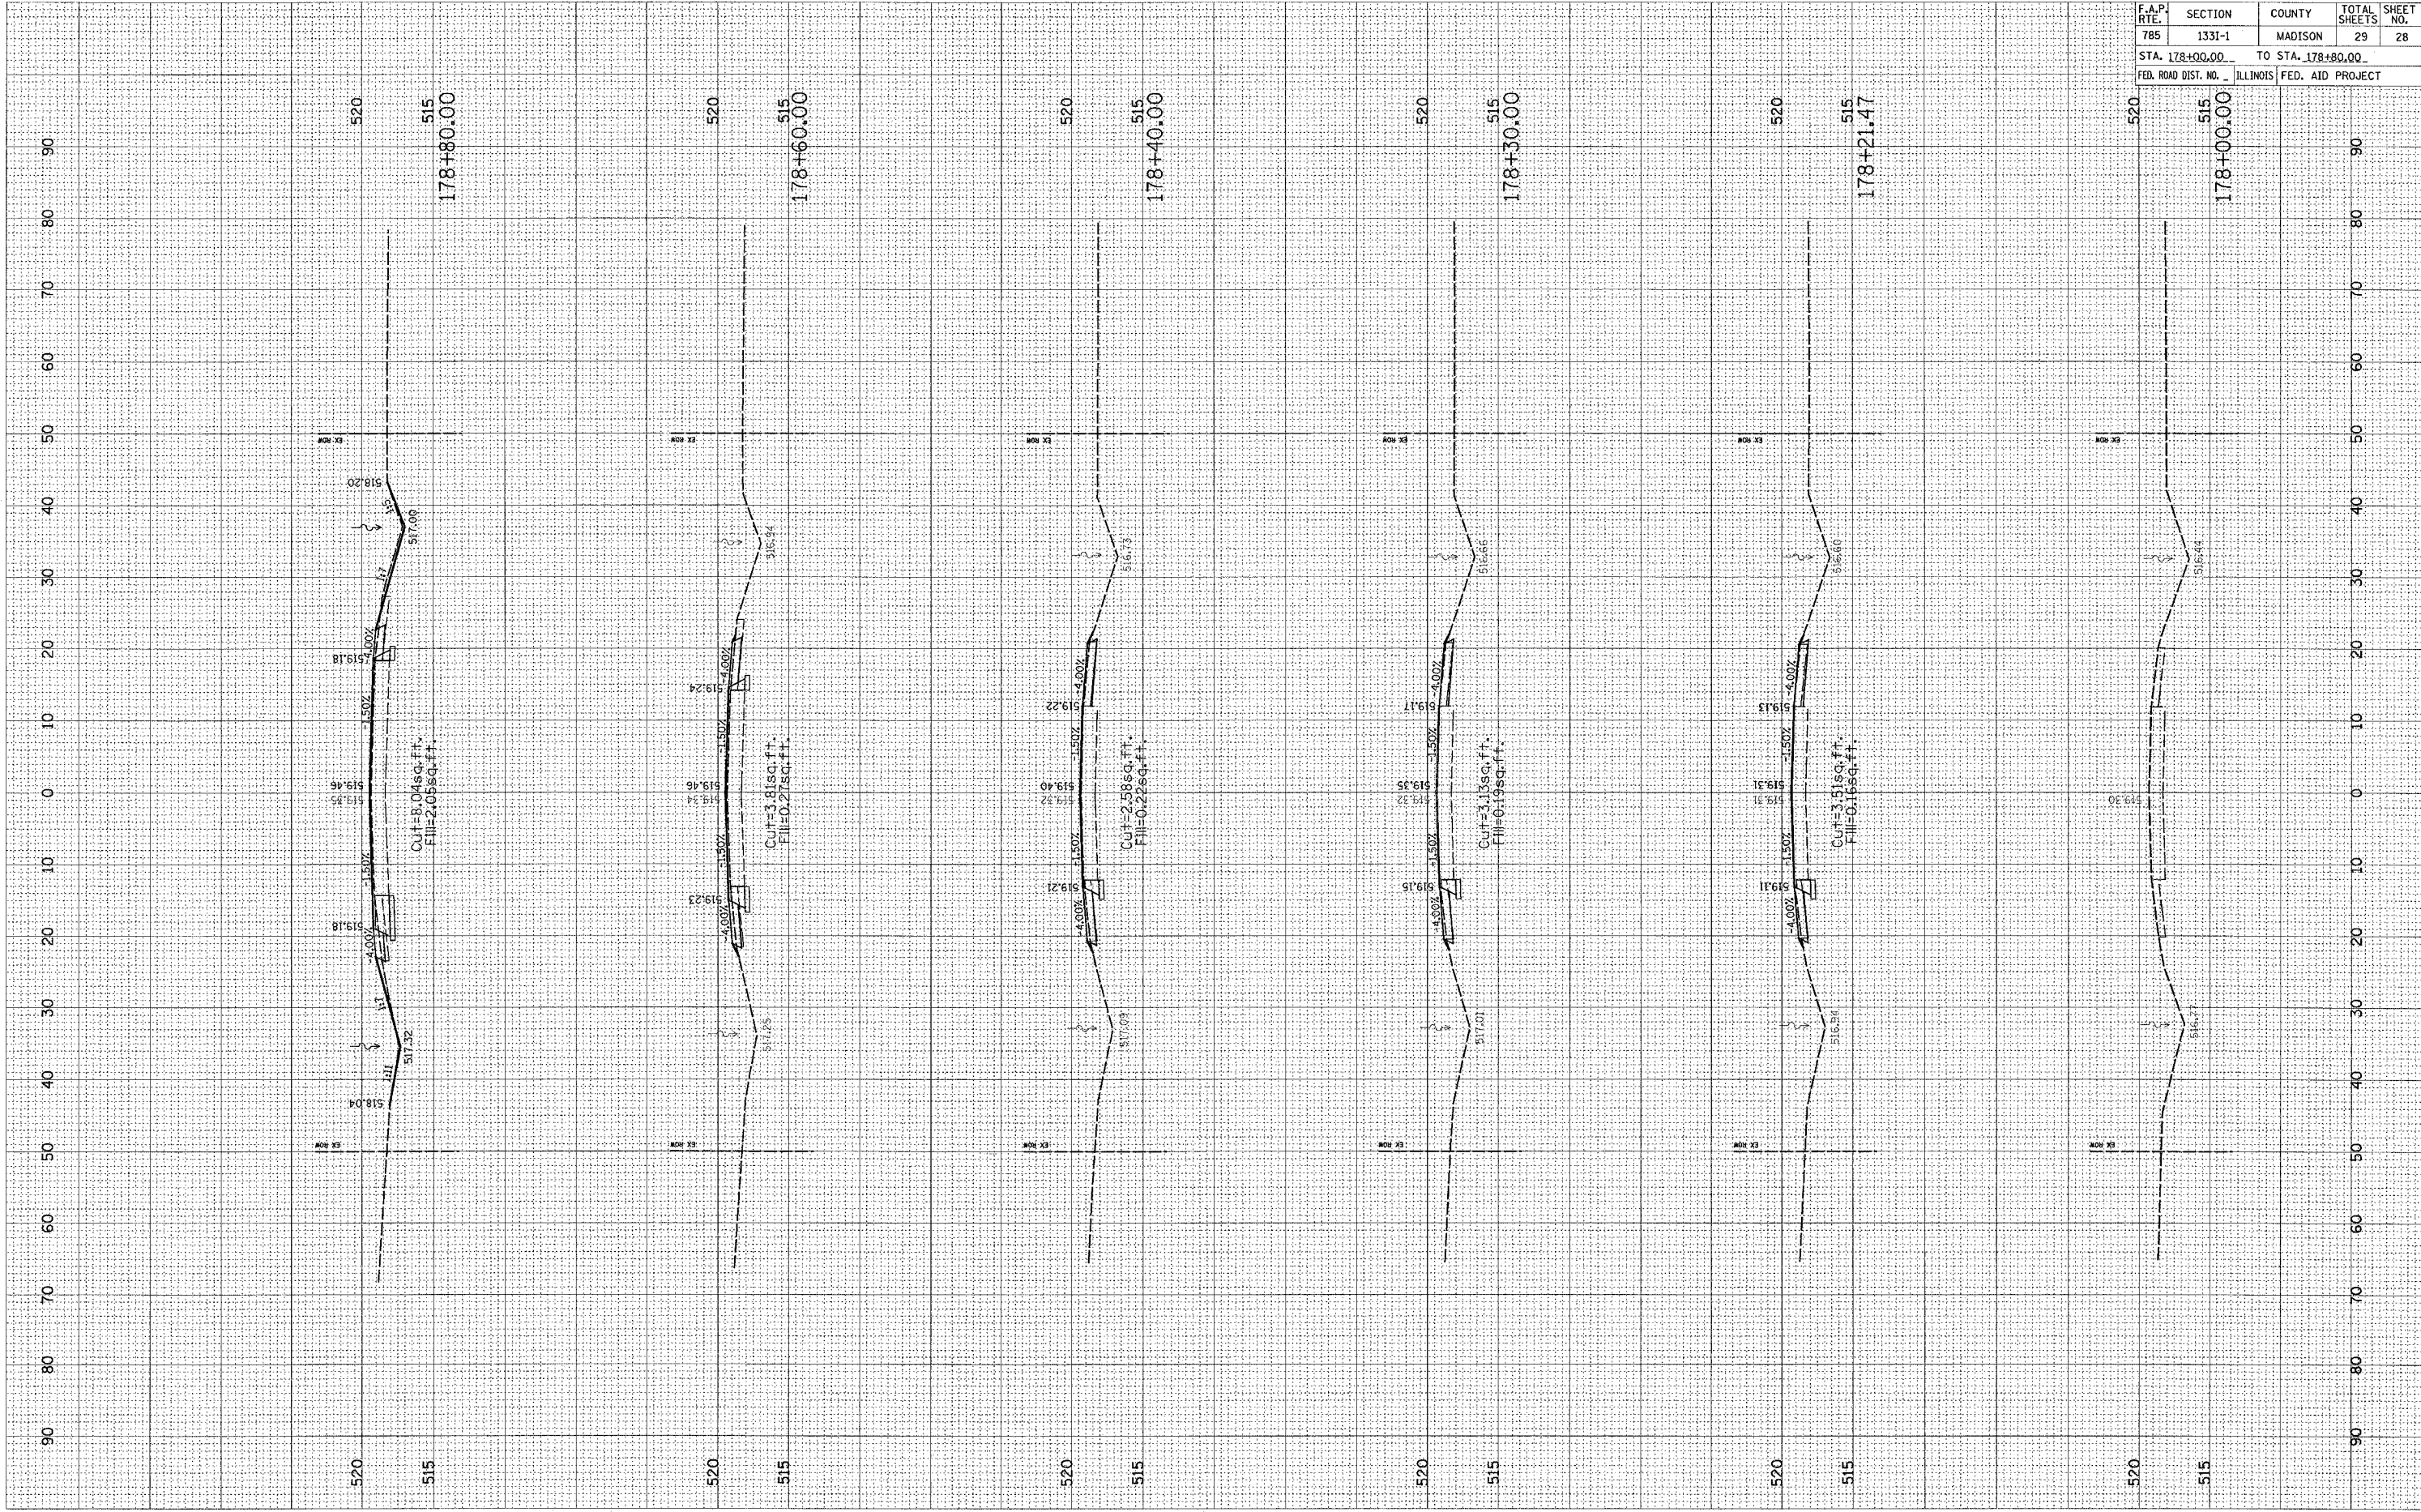

F.A.P. RTE.	SECTION	COUNTY	TOTAL SHEETS	SHEET NO.
785	1331-1	MADISON	29	28
STA. 178+00.00		TO STA. 178+80.00		
FED. ROAD DIST. NO. ILLINOIS FED. AID PROJECT				