

STATE OF ILLINOIS  
DEPARTMENT OF TRANSPORTATION  
DIVISION OF HIGHWAYS

PLANS FOR PROPOSED  
FEDERAL AID HIGHWAY

SCALES  
PLAN - 1"=50'  
PROFILE HORIZ. - 1"=50'  
PROFILE VERT. - 1"=5'  
CROSS SECTIONS HORIZ. - 1"=10'  
CROSS SECTIONS VERT. - 1"=5'

F.A.U. ROUTE 2955  
OAK PARK AVENUE RECONSTRUCTION  
115TH STREET TO 111TH STREET  
S.T.P. PROJECT NO.: M-8003-(599)  
SECTION NO.: 02-00049-01-PV  
VILLAGE OF WORTH  
COOK COUNTY  
C-91-271-06

F.A.U. NO.	SECTION	COUNTY	TOTAL SHEETS	SHEET NO.
2955	02-00049-01-PV	COOK	45	1
STA.	TO STA.			
FED. ROAD DIST. NO.		ILLINOIS	FED. AID PROJECT	


Contact 83819

INDEX OF SHEETS  
SEE SHEET NO. 2

STATE STANDARDS  
SEE SHEET NO. 2

DESIGN DESIGNATION - OAK PARK AVENUE ADT 3,150 (2025) - COLLECTOR - 0.50 (BIT-20)  
PV=1,940 SU=40 MU=20

OAK PARK AVENUE	
2000 ADT -	2,000
2025 ADT -	3,150
POSTED SPEED LIMIT -	30 mph
DESIGN PERIOD -	20 YEARS
DESIGN SPEED LIMIT -	30 mph
STREET CLASSIFICATION -	CLASS II

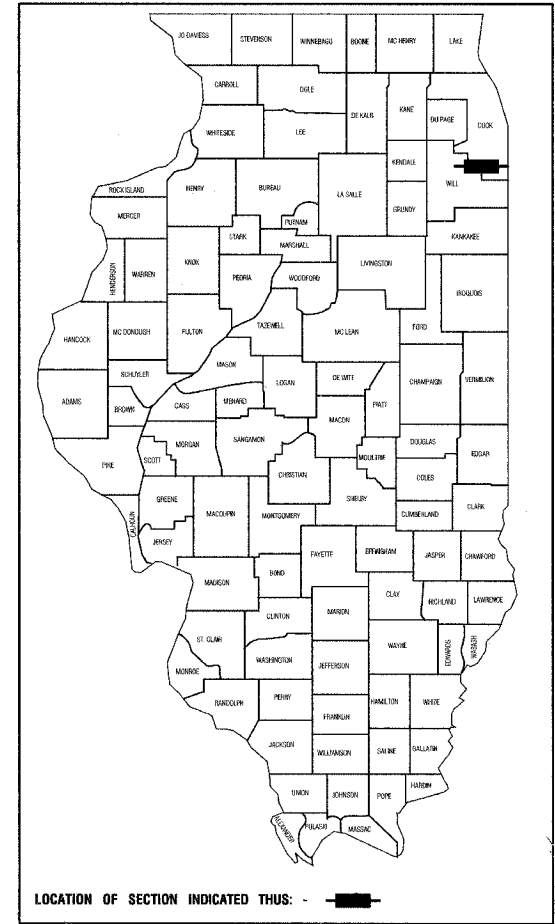

STATE OF ILLINOIS  
DEPARTMENT OF TRANSPORTATION

APPROVED September 15, 2005  
Edward S. King LOCAL AGENCY OFFICIAL

PASSED Sept. 19, 2005  
[Signature] DISTRICT ENGINEER OF LOCAL ROADS & STREETS



APPROVED September 19, 2005  
Dina Okupnik DISTRICT ENGINEER

PRINTED BY AUTHORITY OF THE STATE OF ILLINOIS


DESCRIPTION OF IMPROVEMENT  
THIS IMPROVEMENT CONSISTS OF EARTH EXCAVATION, CONSTRUCTION OF STORM SEWERS AND DRAINAGE STRUCTURES, ROADWAY CONSTRUCTION, AND ALL INCIDENTAL WORK AS NECESSARY TO COMPLETE THE IMPROVEMENT SHOWN HEREIN AND AS DESCRIBED IN THE SPECIFICATIONS.

PREPARED BY OR UNDER THE  
DIRECT SUPERVISION OF:

[Signature]  
9/15/05

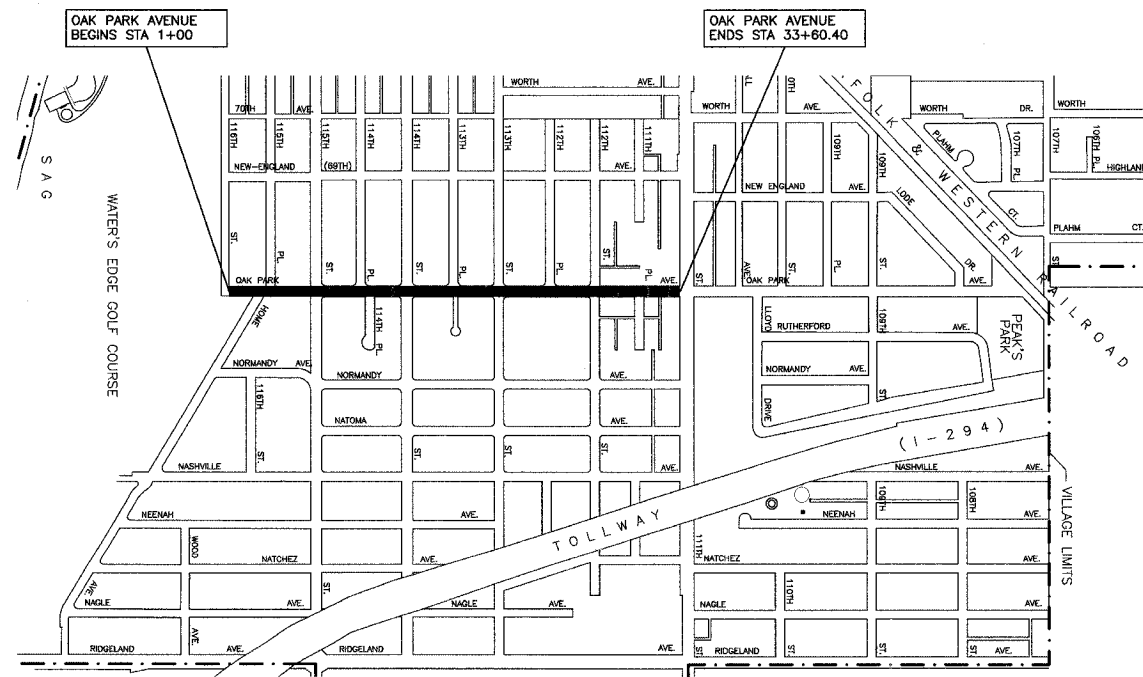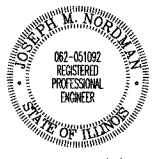

LOCATION MAP  
GROSS LENGTH=3260.40 FEET=0.618 MILES  
NET LENGTH=3260.40 FEET=0.618 MILES

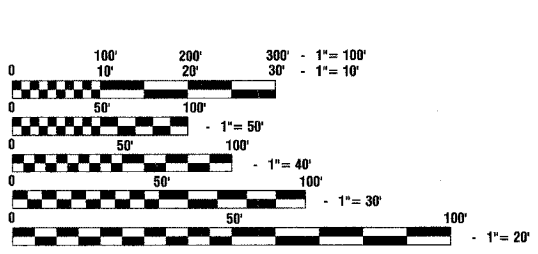

FULL SIZE PLANS HAVE BEEN PREPARED USING STANDARD ENGINEERING SCALES, REDUCED SIZED PLANS WILL NOT CONFORM TO STANDARD SCALES, IN MAKING MEASUREMENTS ON REDUCED PLANS, THE ABOVE SCALES MAY BE USED.

J. U. L. I. E.  
JOINT UTILITY LOCATION INFORMATION FOR EXCAVATION  
1-800-892-0123

CONTRACT NO. 83819

FEDERAL AID DESIGN ENGINEER: JESSICA MILLER 847-705-4487  
CONSULTANTS: ROBINSON ENGINEERING, LTD. 708-331-6700