


FAU. RITE.	SECTION	COUNTY	TOTAL SHEETS	SHEET NO.
2955	02-00049-00-PV	COOK	45	28
STA.		TO STA.		
FED. ROAD DIST. NO.		ILLINOIS	FED. AID PROJECT	

Contract 83819

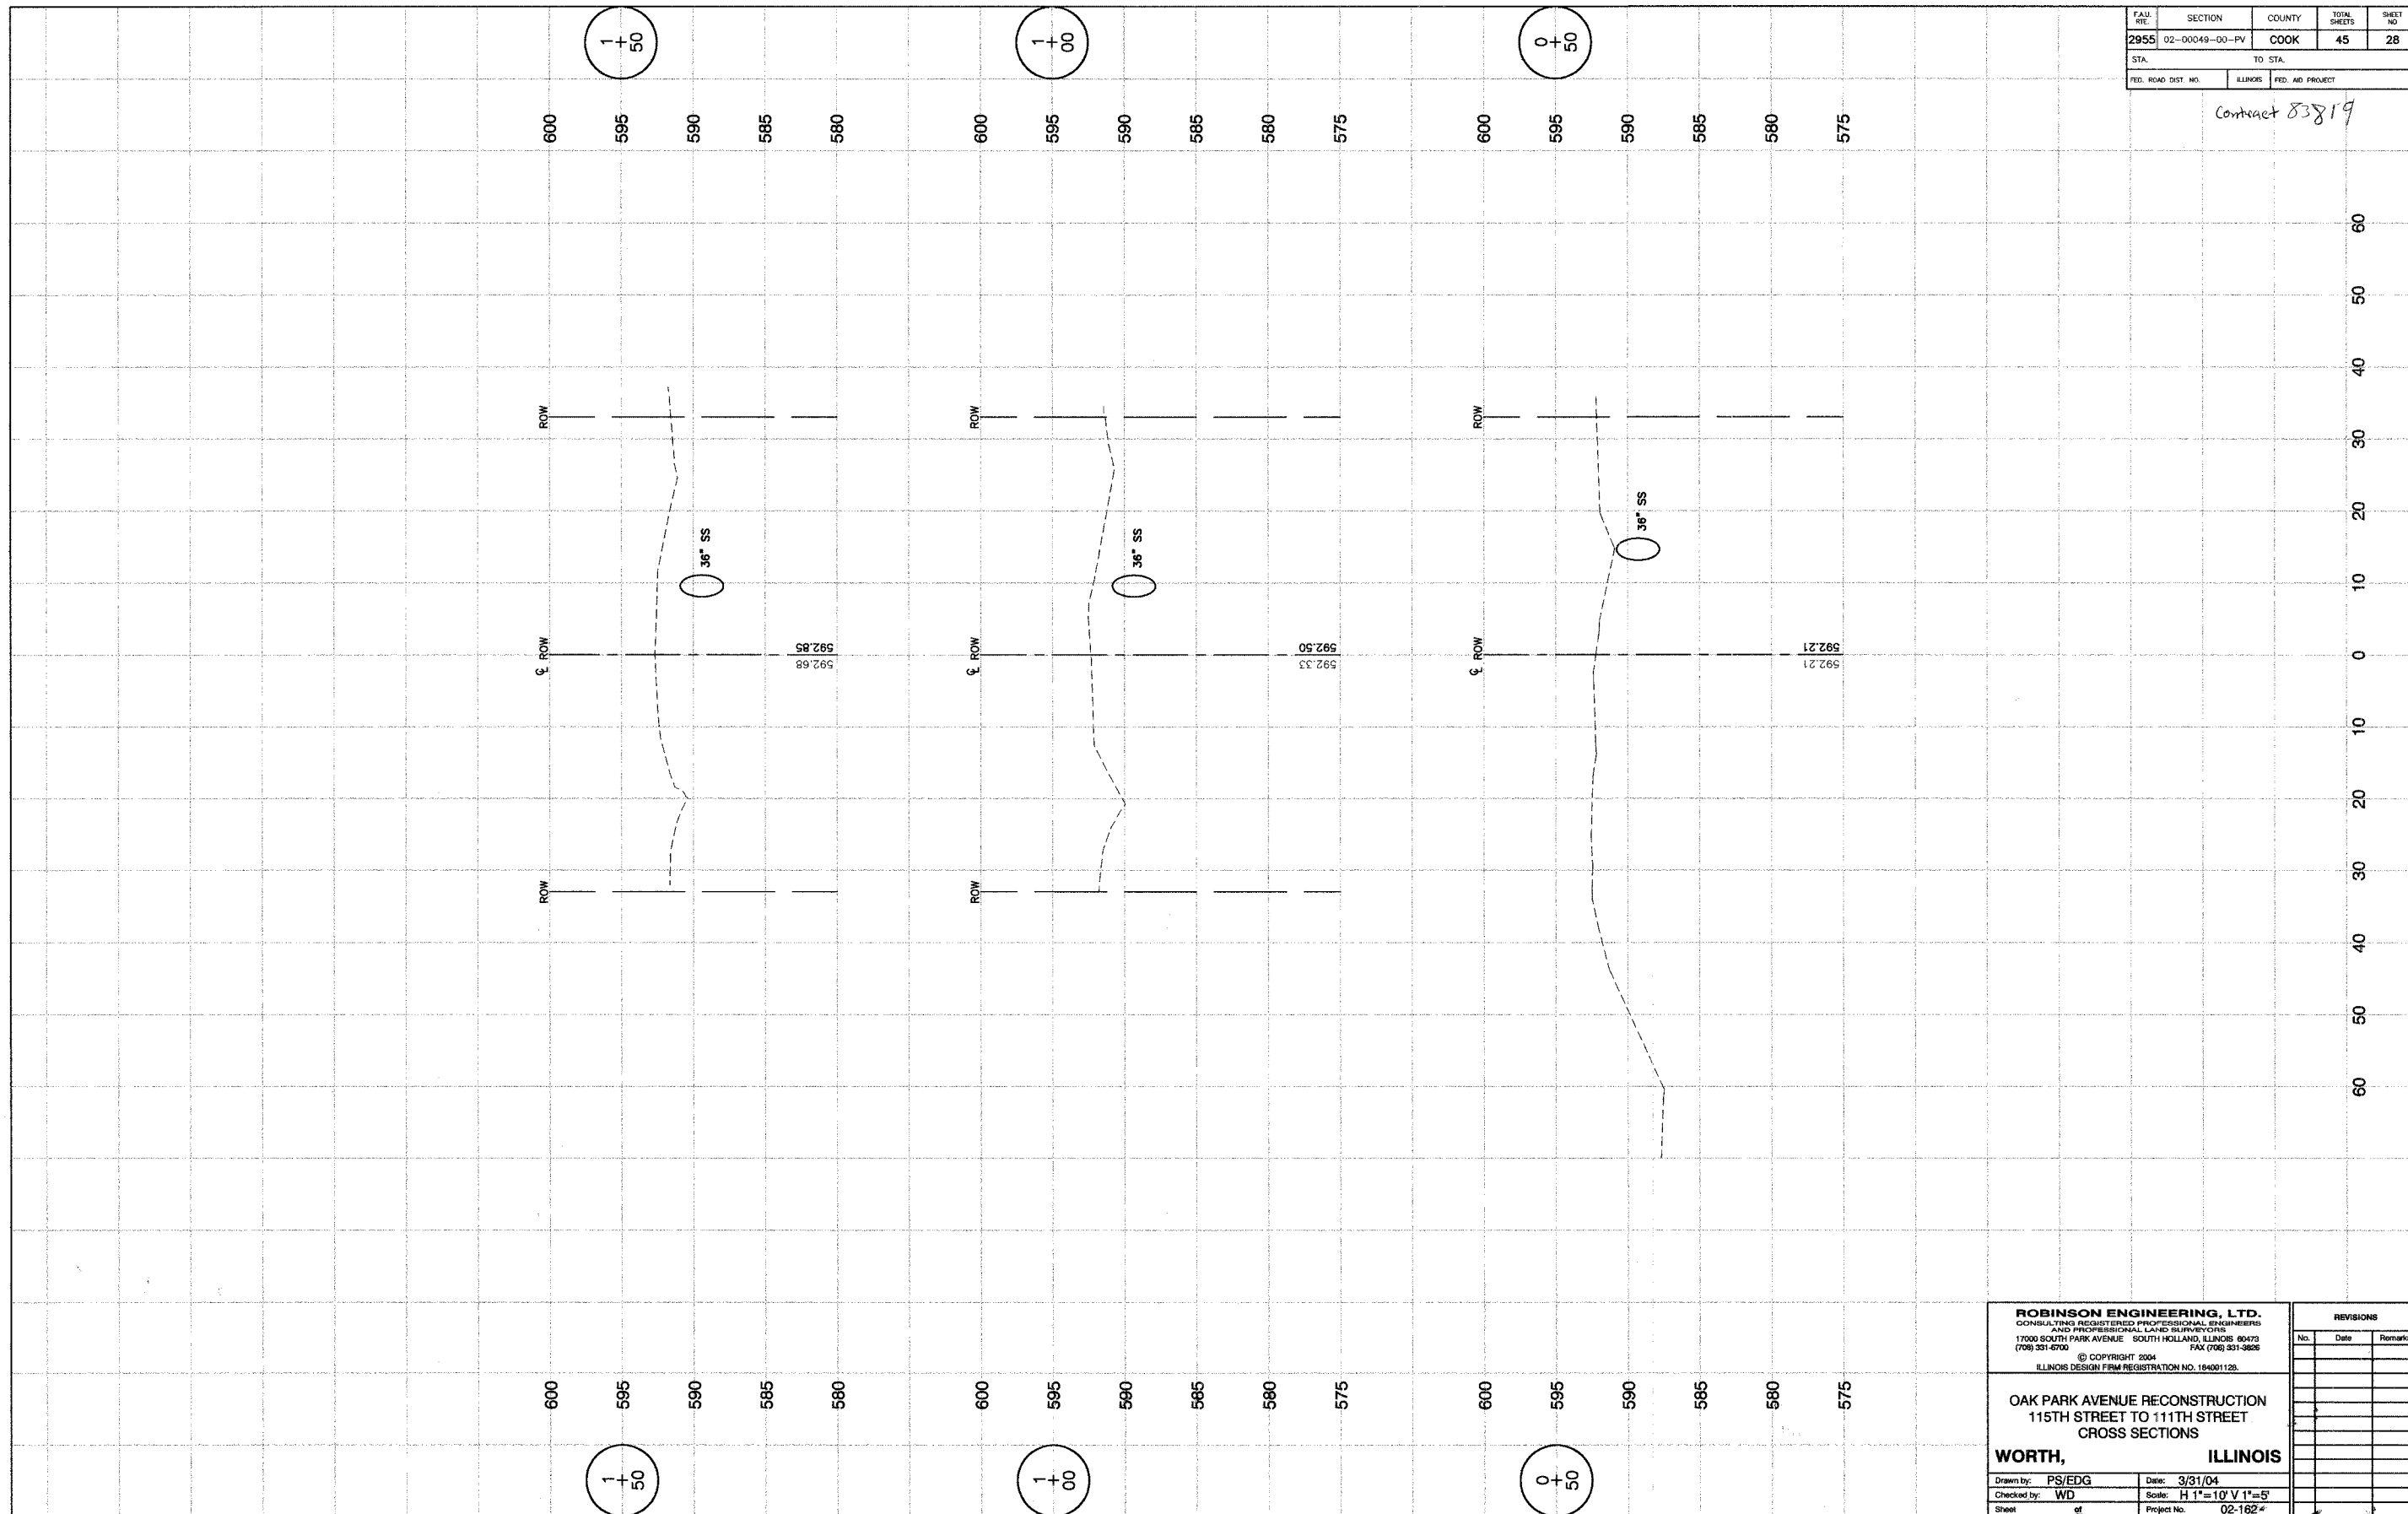

ROBINSON ENGINEERING, LTD.
CONSULTING REGISTERED PROFESSIONAL ENGINEERS
AND PROFESSIONAL LAND SURVEYORS
17000 SOUTH PARK AVENUE SOUTH HOLLAND, ILLINOIS 60473
(708) 331-6700 FAX (708) 331-3626
© COPYRIGHT 2004
ILLINOIS DESIGN FIRM REGISTRATION NO. 154001128

**OAK PARK AVENUE RECONSTRUCTION
115TH STREET TO 111TH STREET
CROSS SECTIONS**

WORTH, ILLINOIS

Drawn by: PS/EDG Date: 3/31/04
Checked by: WD Scale: H 1"=10' V 1"=5'
Sheet of Project No. 02-1624

REVISIONS		
No.	Date	Remarks