


FAU. RITE.	SECTION	COUNTY	TOTAL SHEETS	SHEET NO.
2955	02-0049-00-PV	COOK	45	32
STA.	TO STA.			
FED. ROAD DIST. NO.	ILLINOIS	FED. AID PROJECT		

Contract 83819

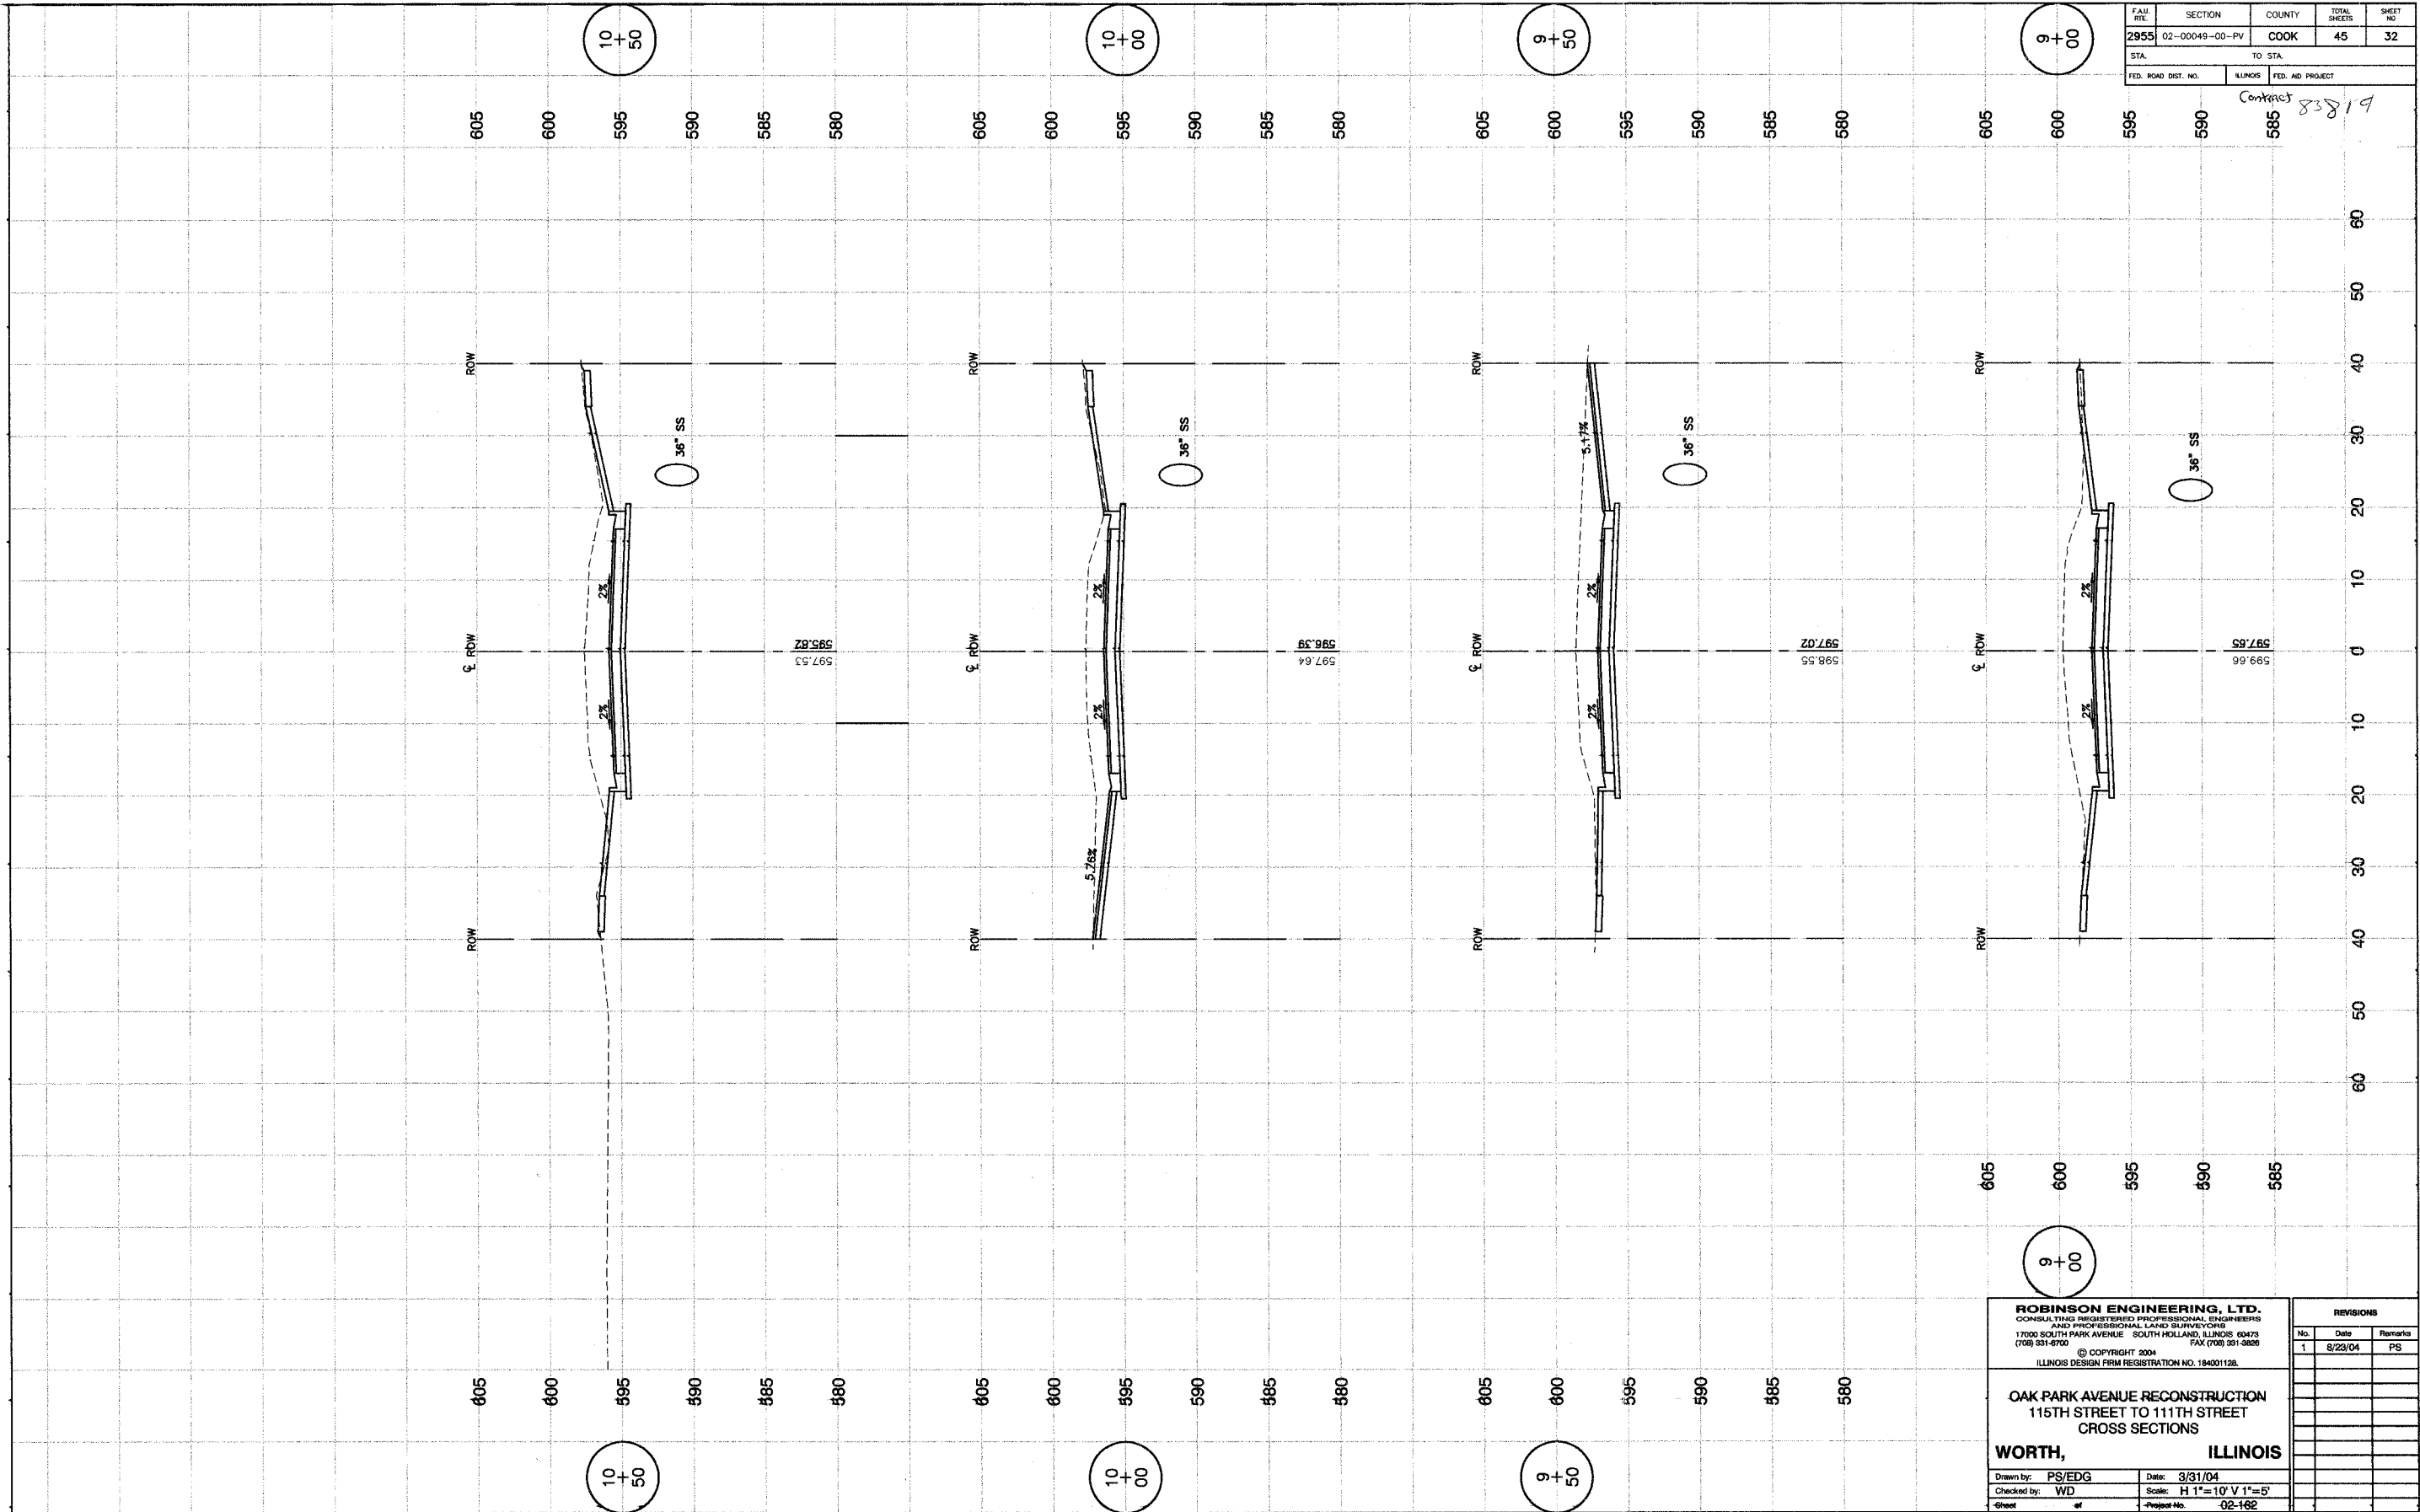

**ROBINSON ENGINEERING, LTD.**  
CONSULTING REGISTERED PROFESSIONAL ENGINEERS  
AND PROFESSIONAL LAND SURVEYORS  
17000 SOUTH PARK AVENUE SOUTH HOLLAND, ILLINOIS 60473  
(708) 331-8700 FAX (708) 331-8826  
© COPYRIGHT 2004  
ILLINOIS DESIGN FIRM REGISTRATION NO. 184001128

**OAK PARK AVENUE RECONSTRUCTION  
115TH STREET TO 111TH STREET  
CROSS SECTIONS**

**WORTH, ILLINOIS**

Drawn by: PS/EDG Date: 3/31/04  
Checked by: WD Scale: H 1"=10' V 1"=5'  
Sheet of Project No. 02-162

REVISIONS		
No.	Date	Remarks
1	8/23/04	PS