


FAU. NO.	SECTION	COUNTY	TOTAL SHEETS	SHEET NO.
2955	02-00049-00-PV	COOK	45	45
STA.		TO STA.		
FED. ROAD DIST. NO.		ILLINOIS FED. AID PROJECT		

Contract 85819

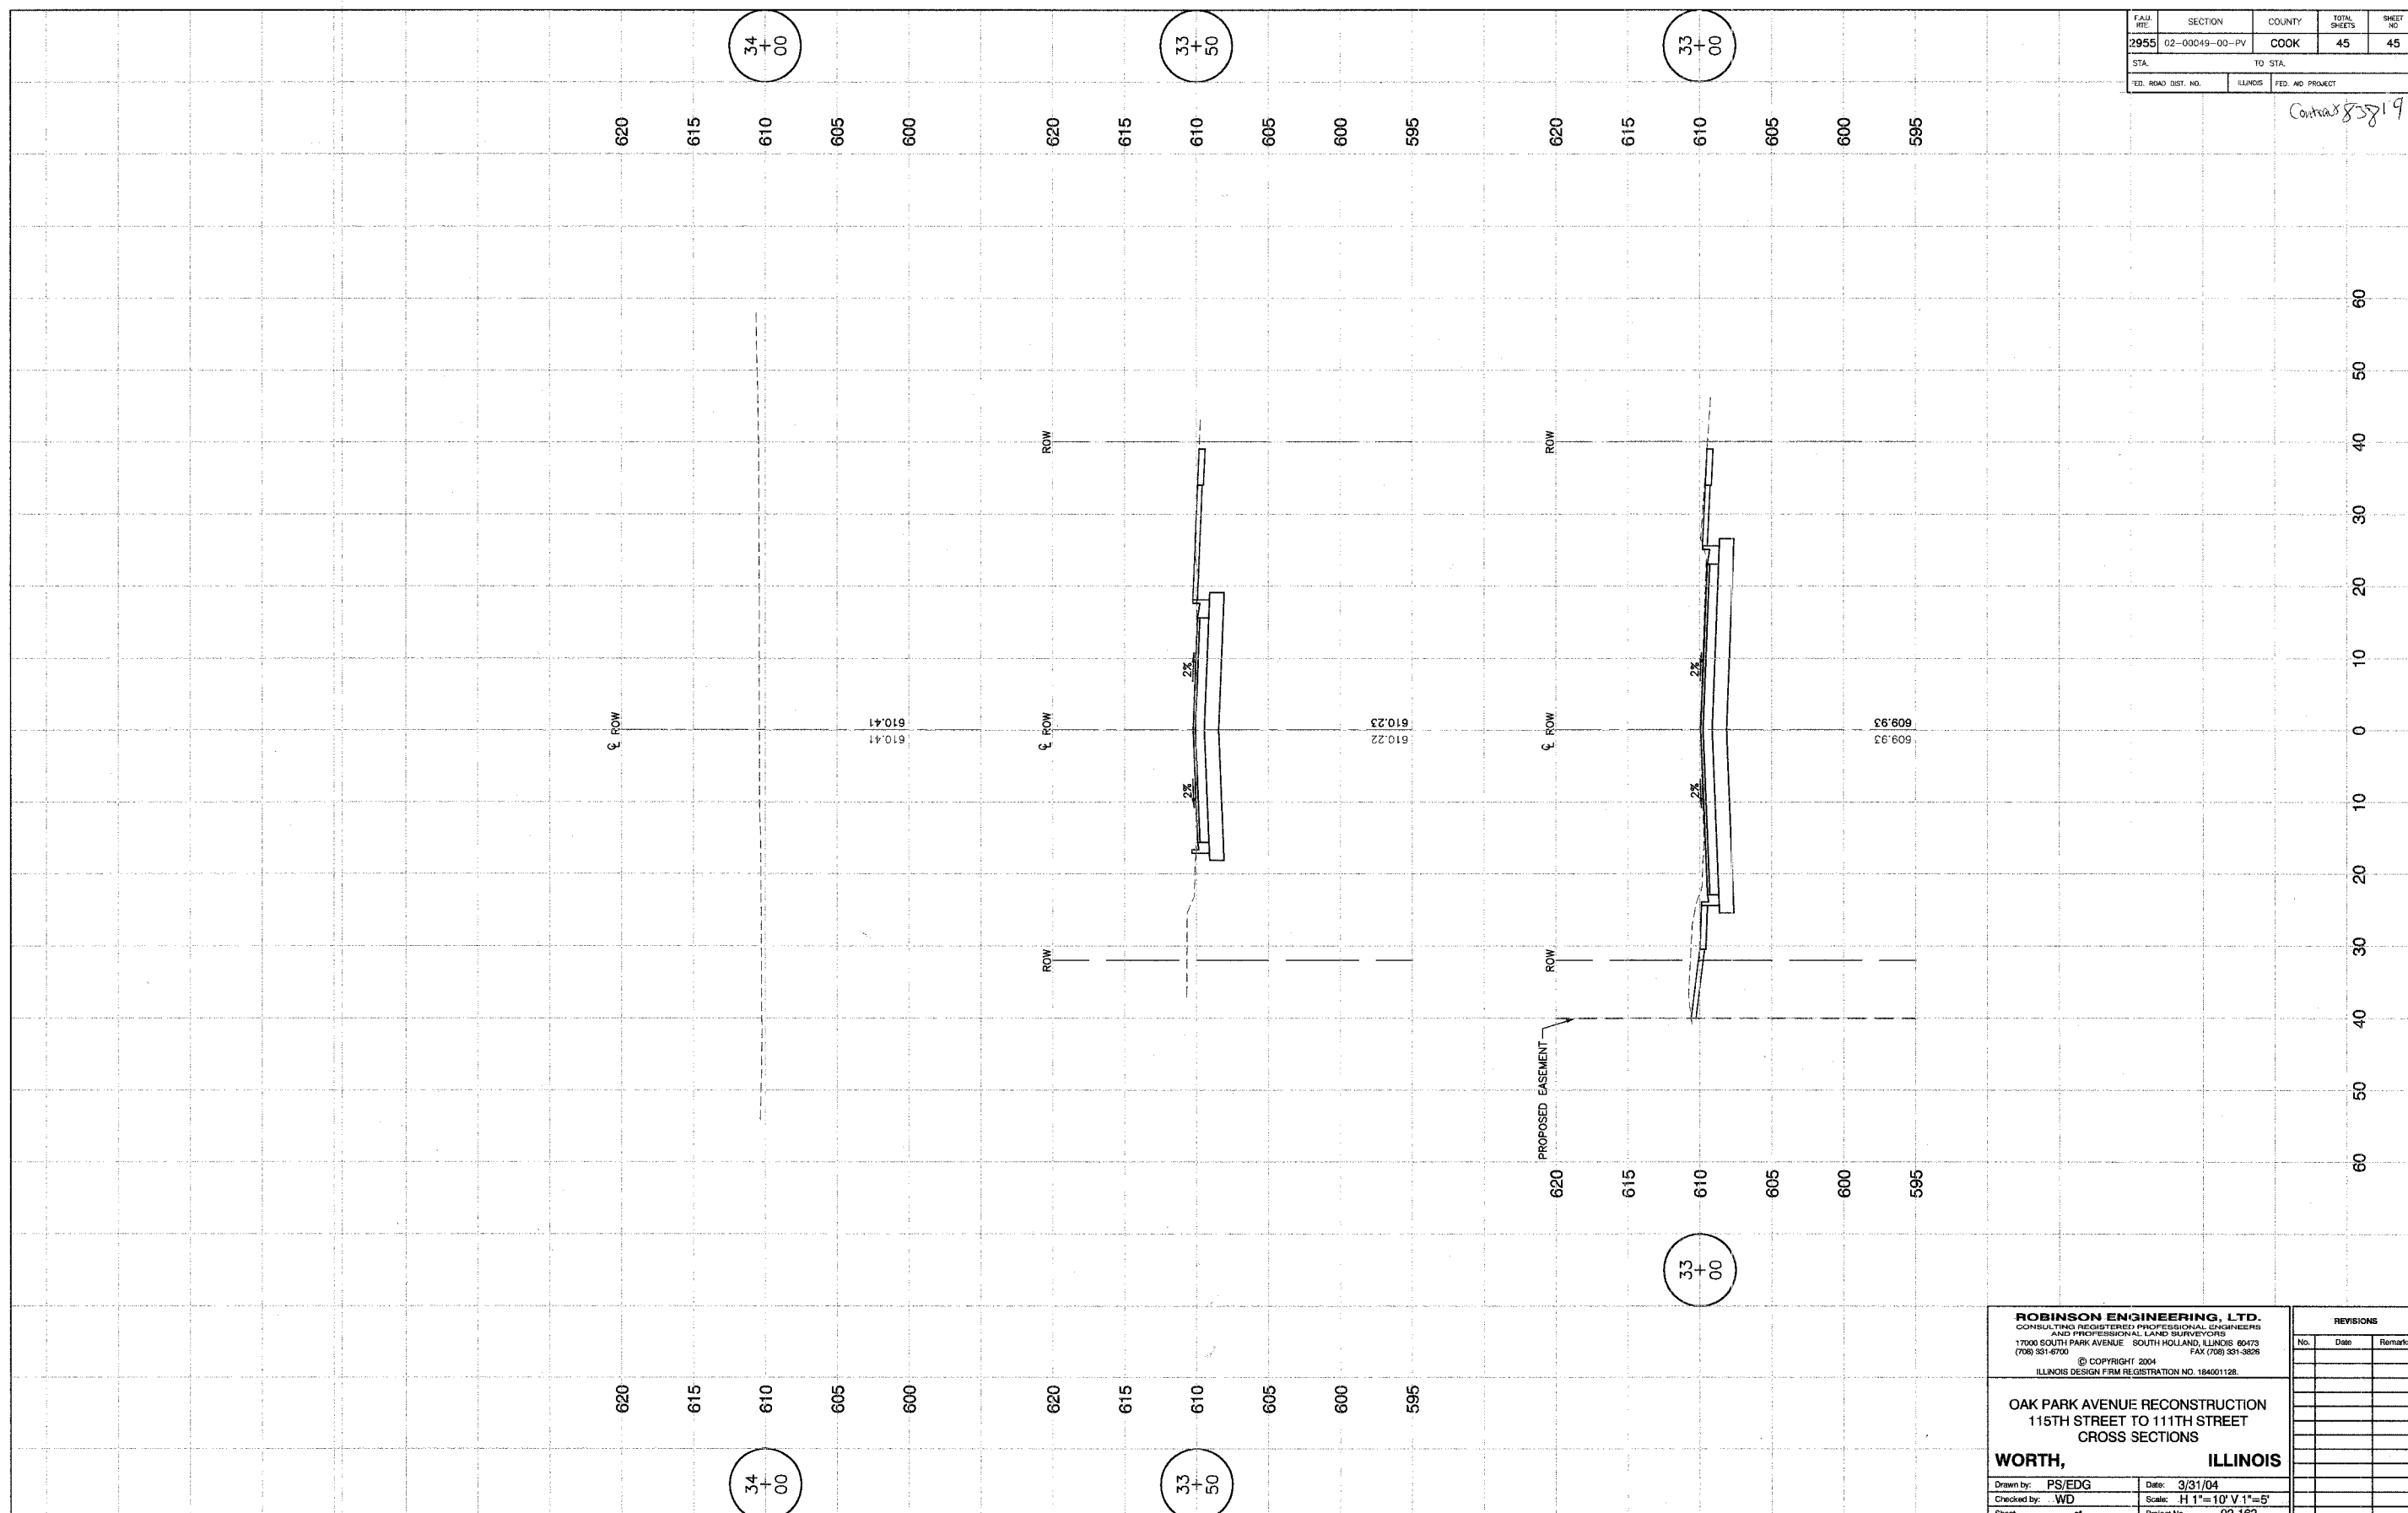

ROBINSON ENGINEERING, LTD.
 CONSULTING REGISTERED PROFESSIONAL ENGINEERS
 AND PROFESSIONAL LAND SURVEYORS
 17000 SOUTH PARK AVENUE SOUTH HOLLAND, ILLINOIS 60478
 (708) 331-6700 FAX (708) 331-3629
 © COPYRIGHT 2004
 ILLINOIS DESIGN FIRM REGISTRATION NO. 184601128

**OAK PARK AVENUE RECONSTRUCTION
 115TH STREET TO 111TH STREET
 CROSS SECTIONS**

WORTH, ILLINOIS

Drawn by: PS/EDG	Date: 3/31/04
Checked by: WD	Scale: H 1"=10' V 1"=5'
Sheet of	Project No. 02-162

REVISIONS		
No.	Date	Remarks