


F.A. RTE.	SECTION	COUNTY	TOTAL SHEETS	SHEET NO.
IL 43	03-00047-00-SW	COOK	20	11
STA. 16+00.00		TO STA. 22+00.00		
FED. ROAD DIST. NO. 1		ILLINOIS FED. AID PROJECT		
CONTRACT NO. 83830				



MATCHLINE STA 16+00, SEE SHT 10

MATCHLINE STA 22+00, SEE SHT 12

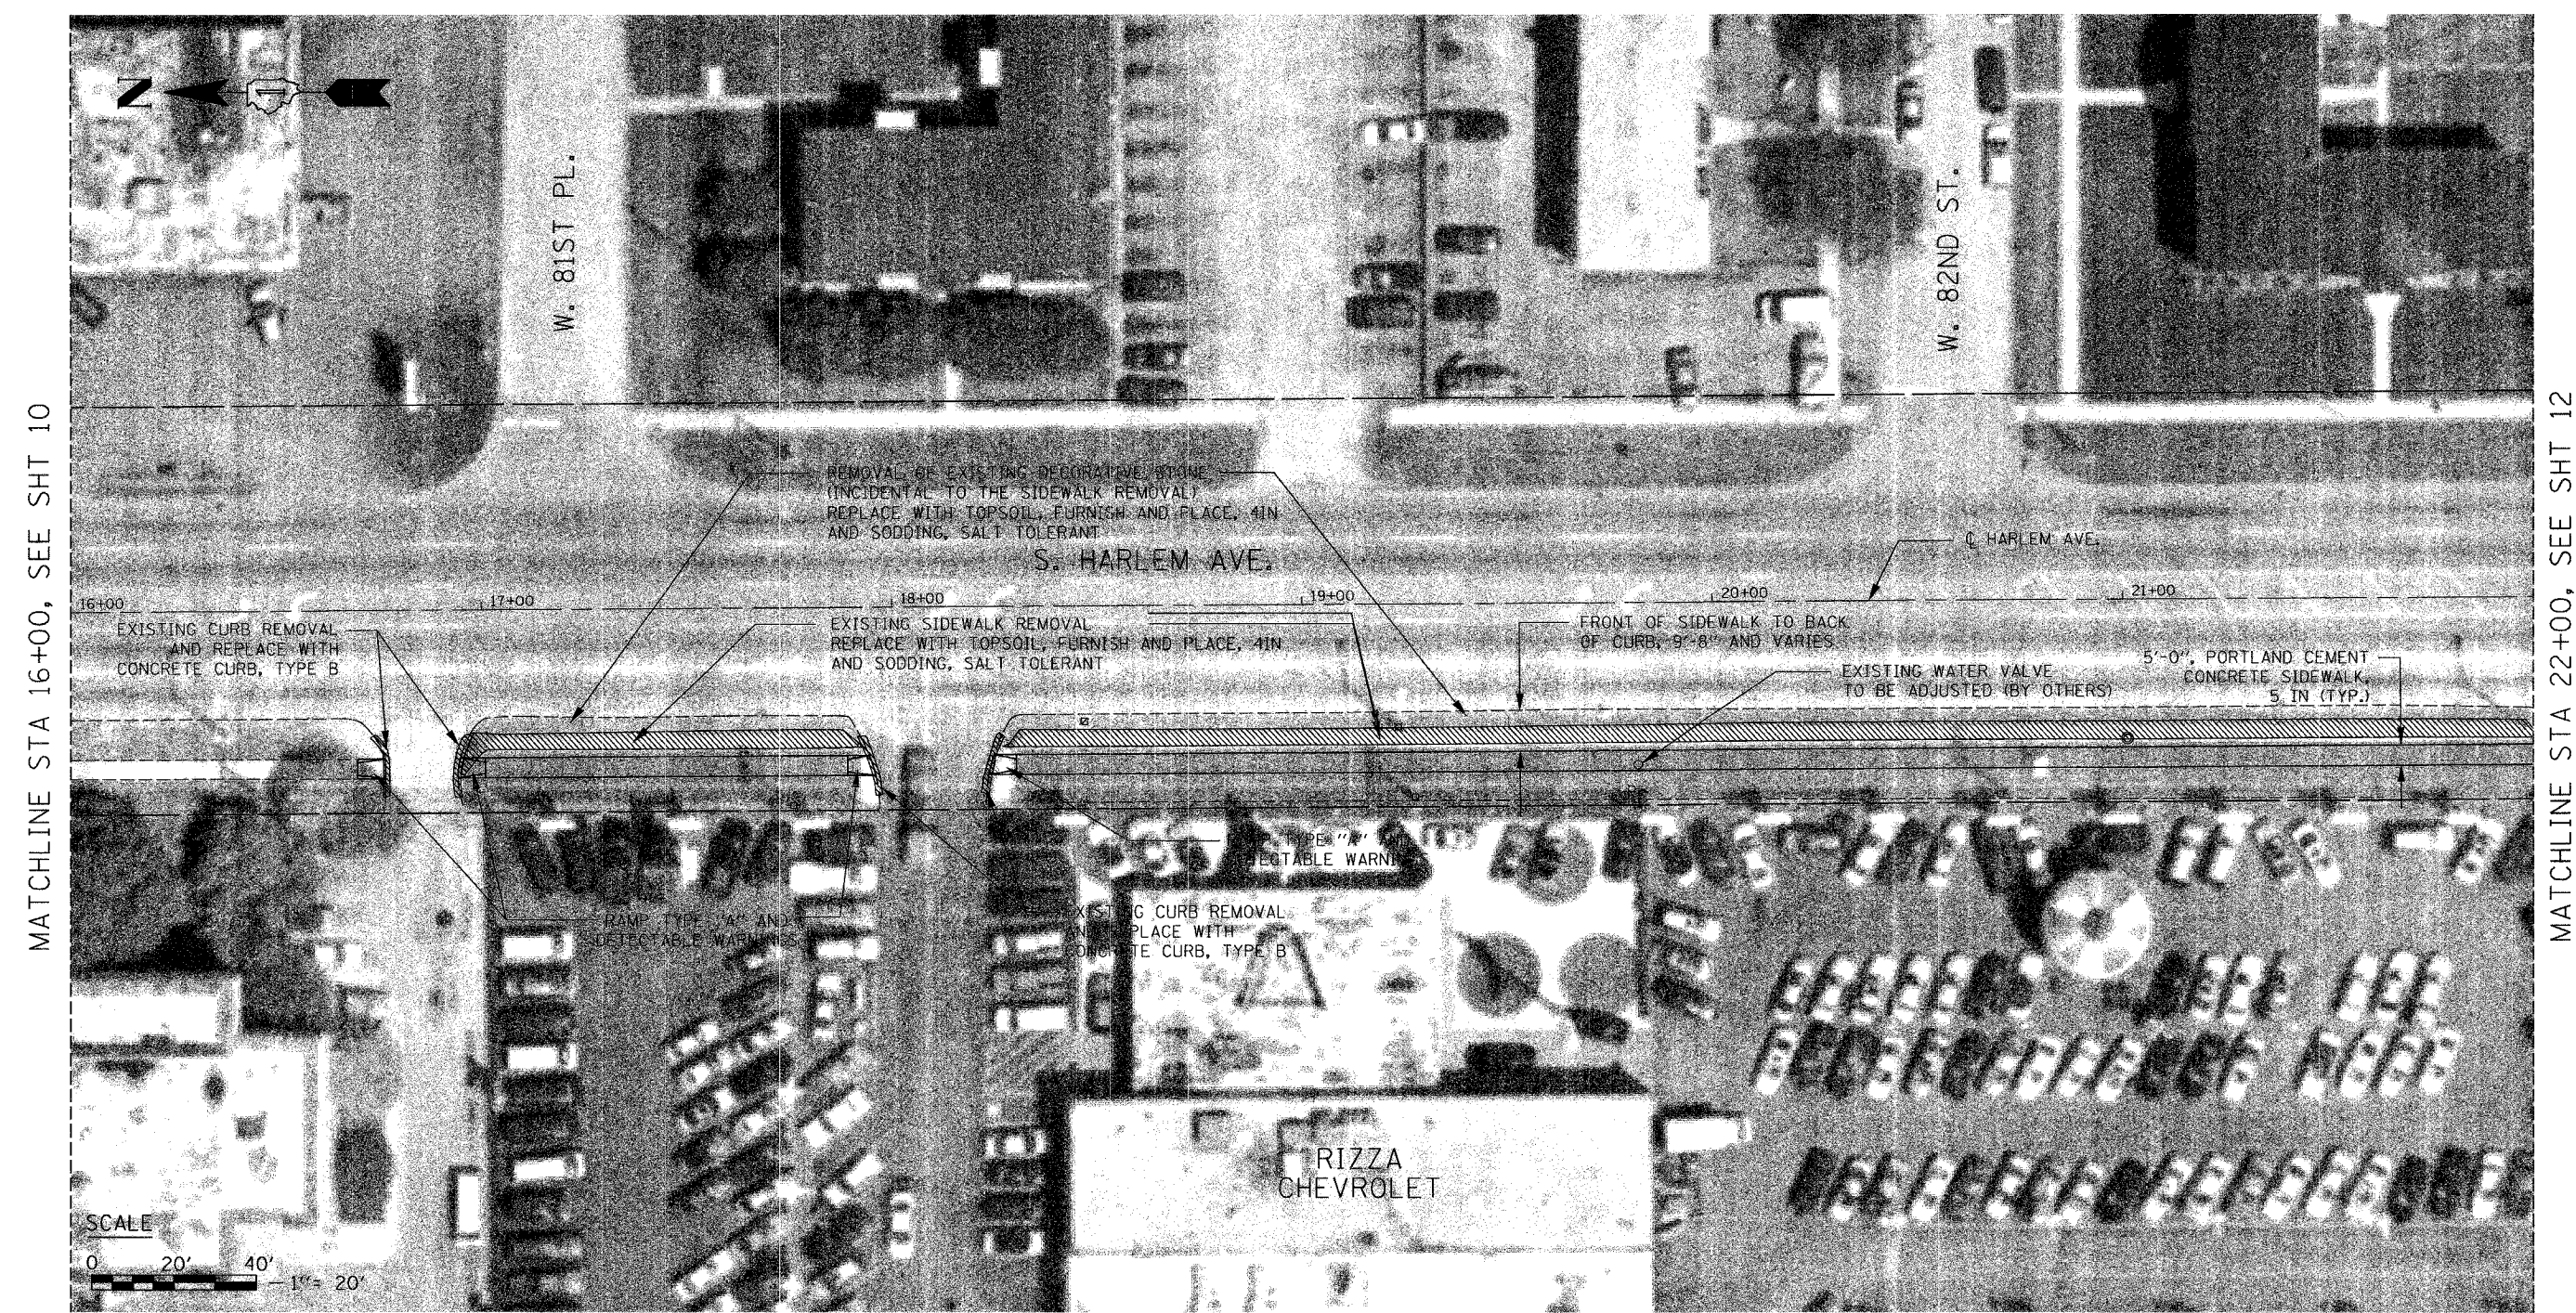

LEGEND

-- CURB REMOVAL, COMBINATION CURB AND GUTTER REMOVAL, OR SIDEWALK REMOVAL

Globetrotters[®]
 Engineering Corporation
 ENGINEERS ARCHITECTS
 300 South Wacker Drive
 Chicago, Illinois 60606

Village of Bridgeview
 Illinois
 Steven M. Landek, Mayor

REVISIONS	
NAME	DATE

ILLINOIS DEPARTMENT OF TRANSPORTATION
 SIDEWALK IMPROVEMENT
 PLAN
 STA 16+00.00 TO STA 22+00.00

SCALE: VERT. 1" = 20'
 HORIZ. 1" = 20'
 DATE: 11 / 17 / 05

DRAWN BY: B.C.
 CHECKED BY: C.G.