


F.A. - RTE.	SECTION	COUNTY	TOTAL SHEETS	SHEET NO.
IL 43	03-00047-00-SW	COOK	20	13
STA. 28+00.00		TO STA. 34+00.00		
FED. ROAD DIST. NO. 1		ILLINOIS FED. AID PROJECT		
CONTRACT NO. 83830				

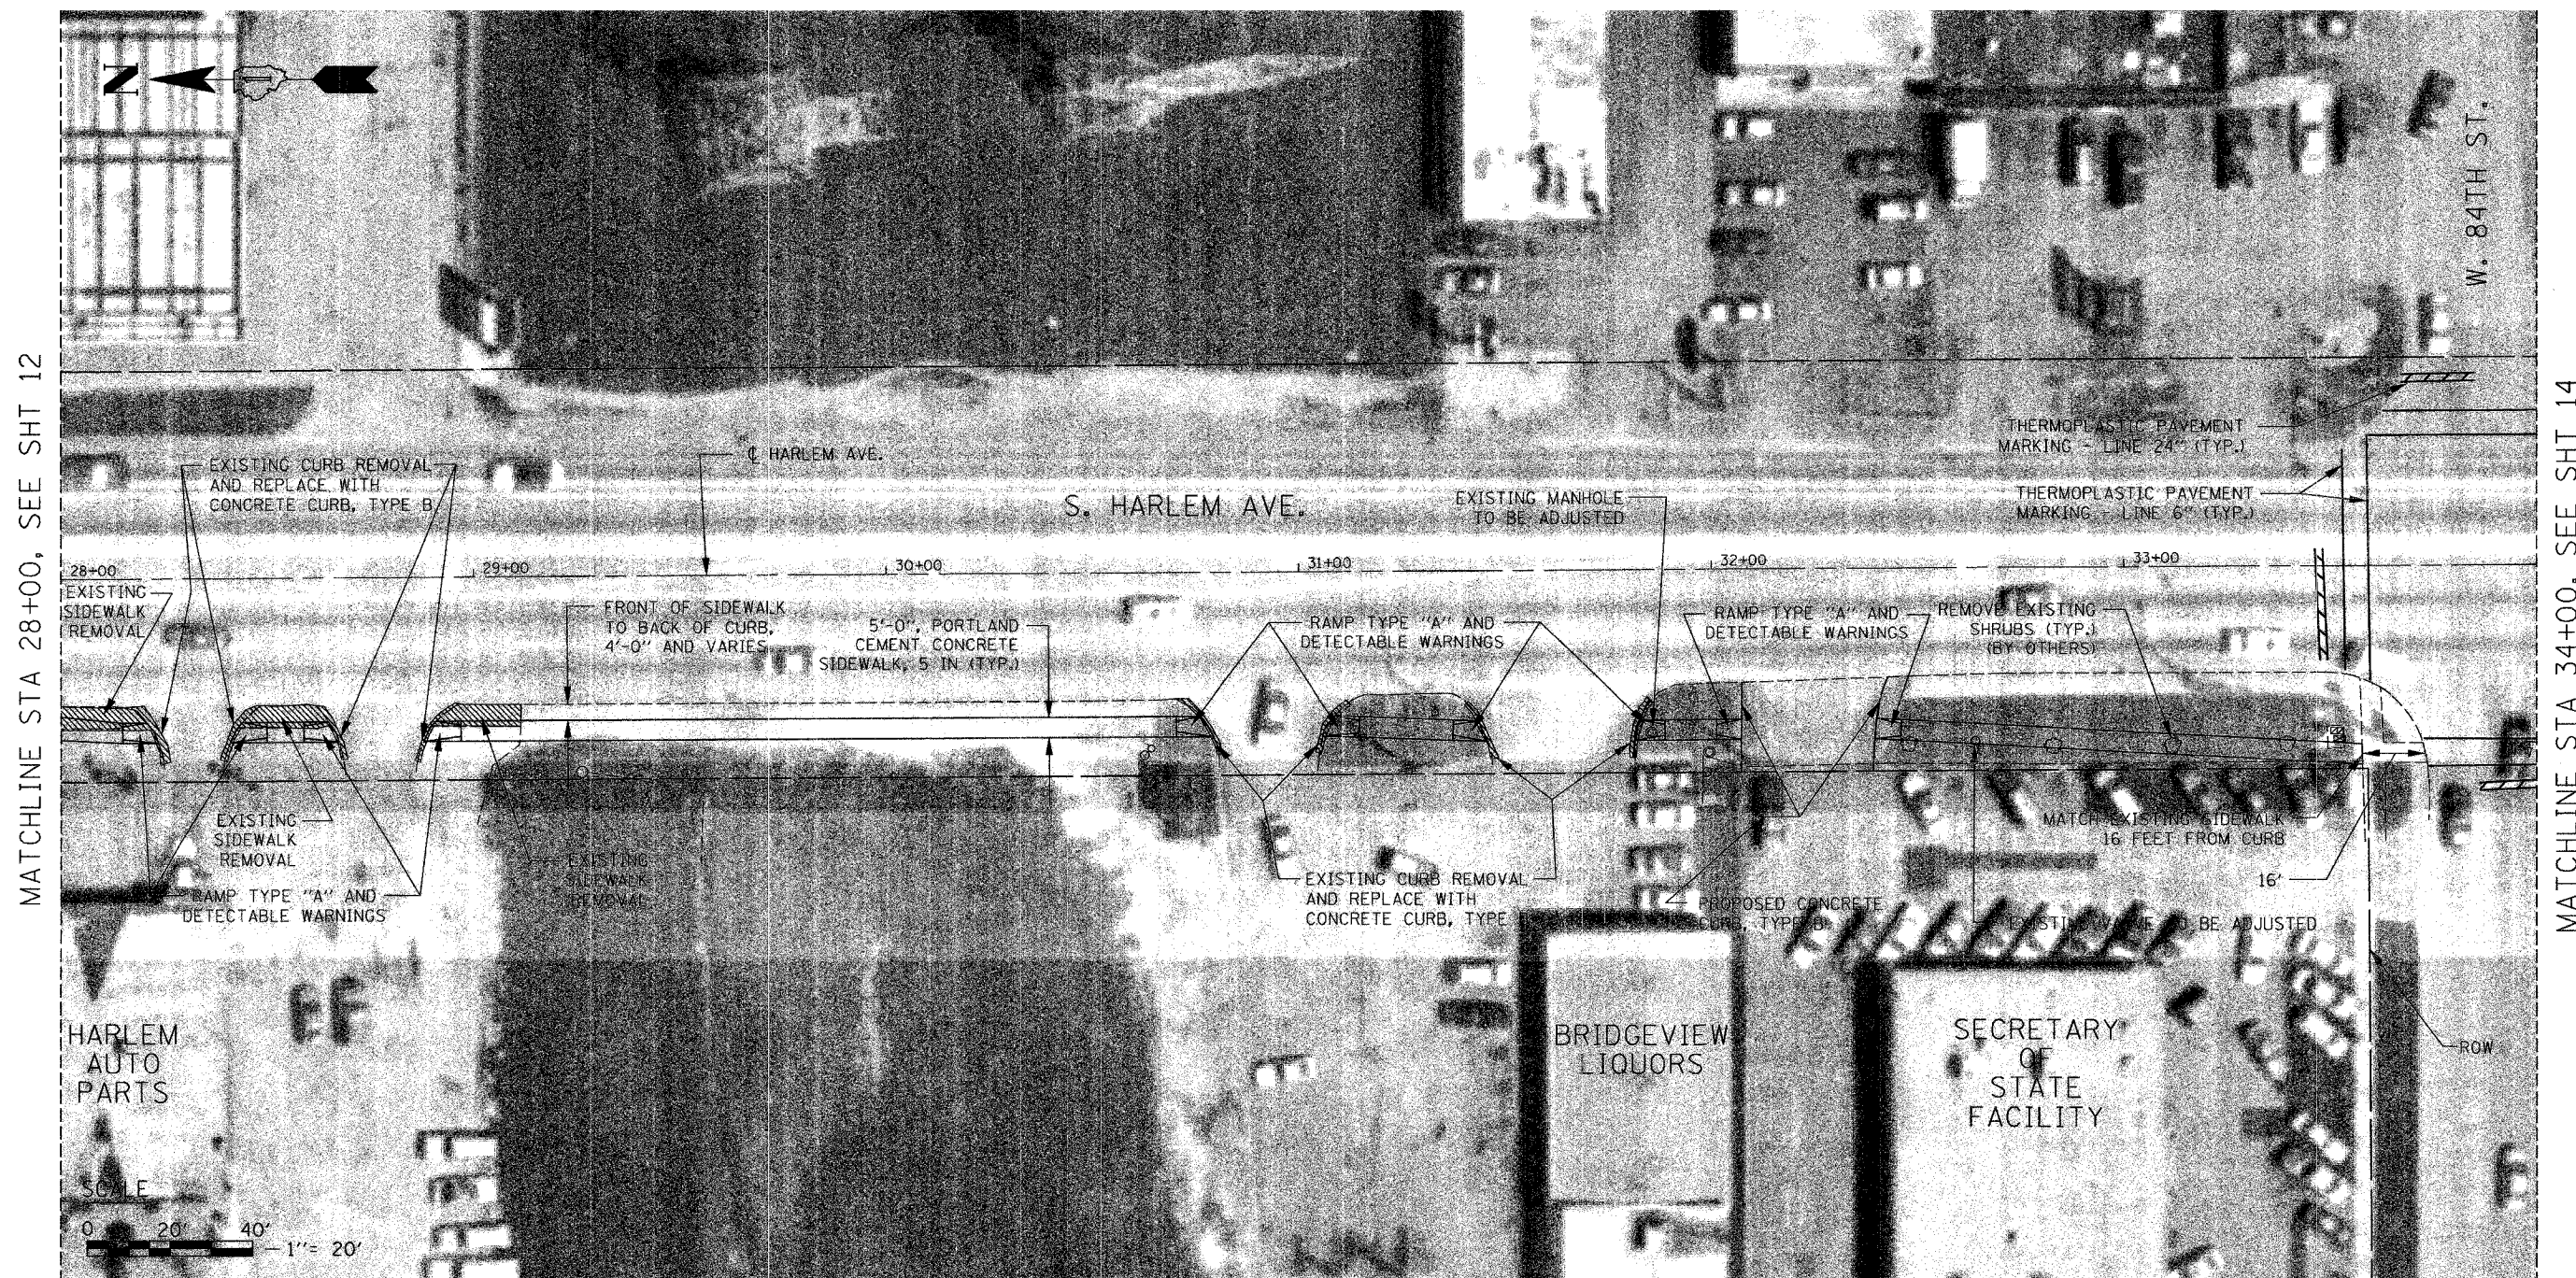

MATCHLINE STA 28+00, SEE SHT 12

MATCHLINE STA 34+00, SEE SHT 14

LEGEND

-- CURB REMOVAL, COMBINATION CURB AND GUTTER REMOVAL, OR SIDEWALK REMOVAL



Globetrotters®
Engineering Corporation
ENGINEERS ARCHITECTS
300 South Wacker Drive
Chicago, Illinois 60606



**Village of
Bridgeview**
Illinois
Steven M. Landek, Mayor

REVISIONS	
NAME	DATE

ILLINOIS DEPARTMENT OF TRANSPORTATION
SIDEWALK IMPROVEMENT
PLAN
STA 28+00.00 TO STA 34+00.00

SCALE: VERT. 1" = 20'
HORIZ. 1" = 20'
DATE: 11 / 17 / 05

DRAWN BY: B.C.
CHECKED BY: C.G.