


FED. ROAD DIST. #	SECTION	COUNTY	TOTAL SHEETS	SHEET NO.
6385	*	McLEAN	34	8

* 03-00182-03-RS
CONTRACT NO. 87275



BITUMINOUS SURFACE REMOVAL BUTT-JOINT DETAIL

WHITEOAK ROAD AND MARTIN LUTHER KING DRIVE
STATION: 792+04 AND STA: 794+27

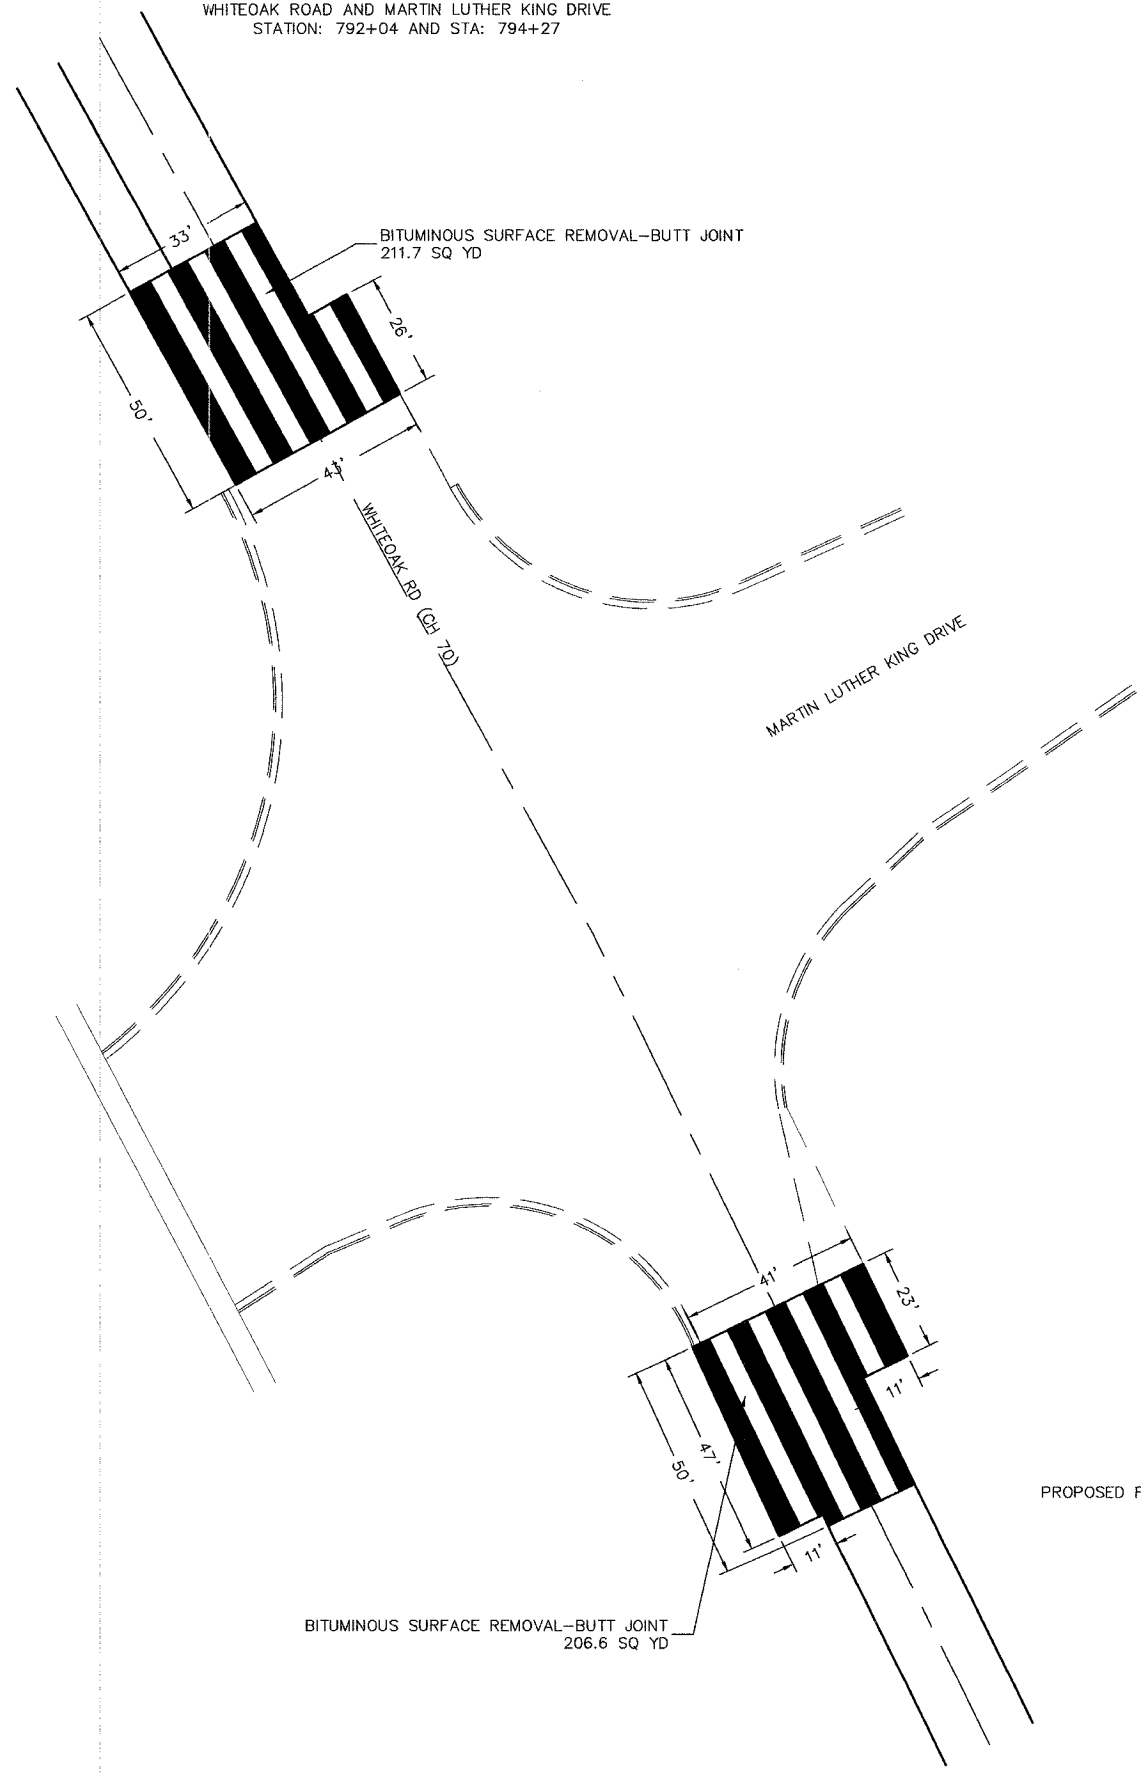

SPECIAL ENTRANCE DETAIL


WHITEOAK ROAD AND ABANDONED APARTMENT ENTRANCE
STATION: 797+86

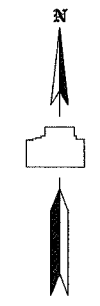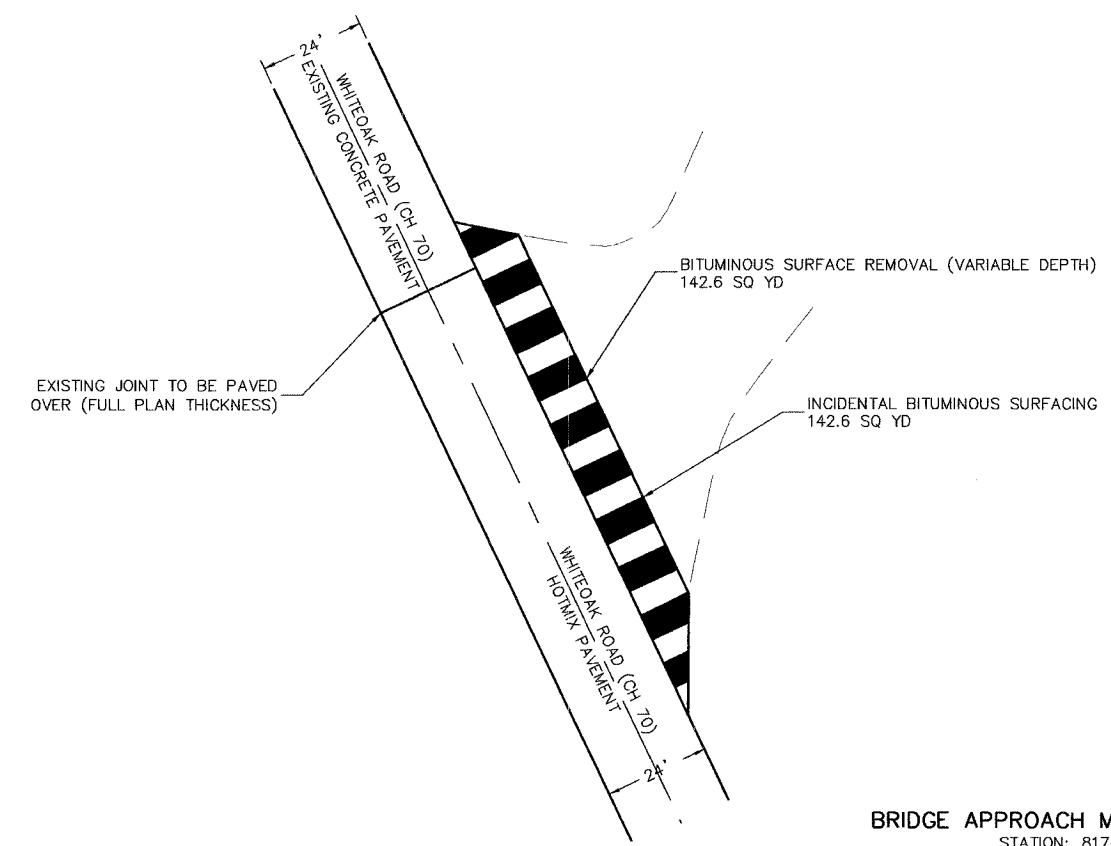

SCALE: 1" = 20'
ALL DETAILS

SPECIAL SIDE ROAD RETURN DETAIL

WHITEOAK ROAD AND KLETZVILLE ROAD
STATION 810+80

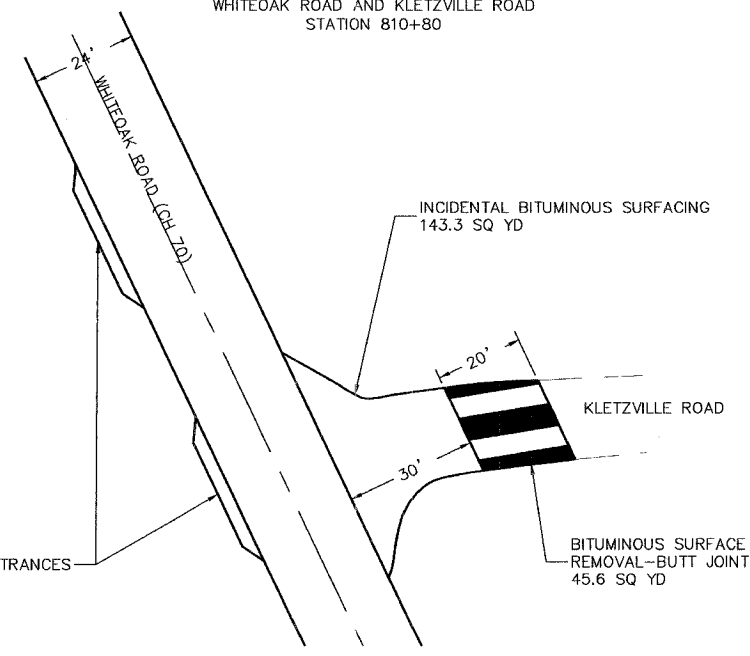

BRIDGE APPROACH MILLING DETAIL

STATION: 817+92

