
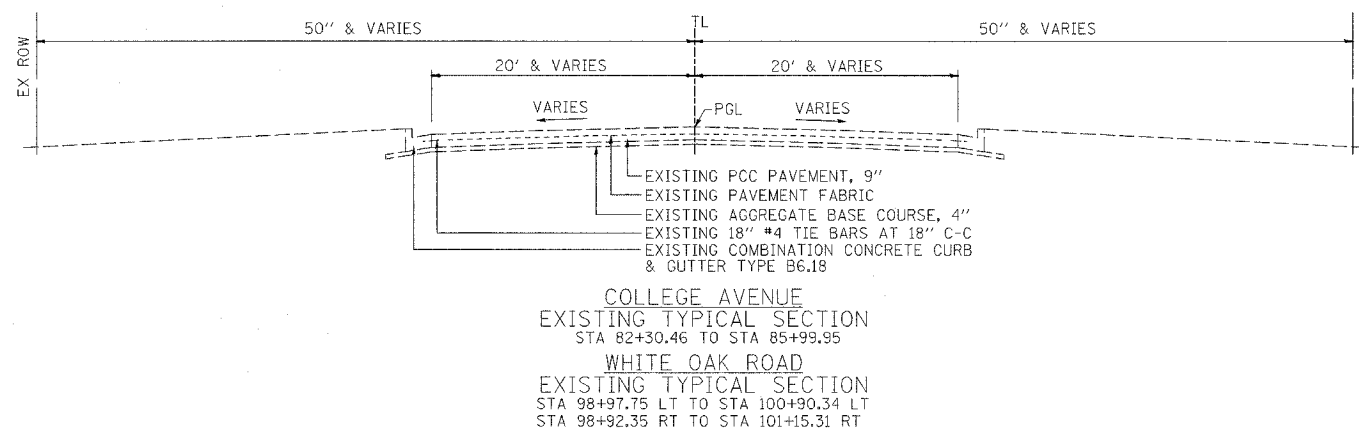
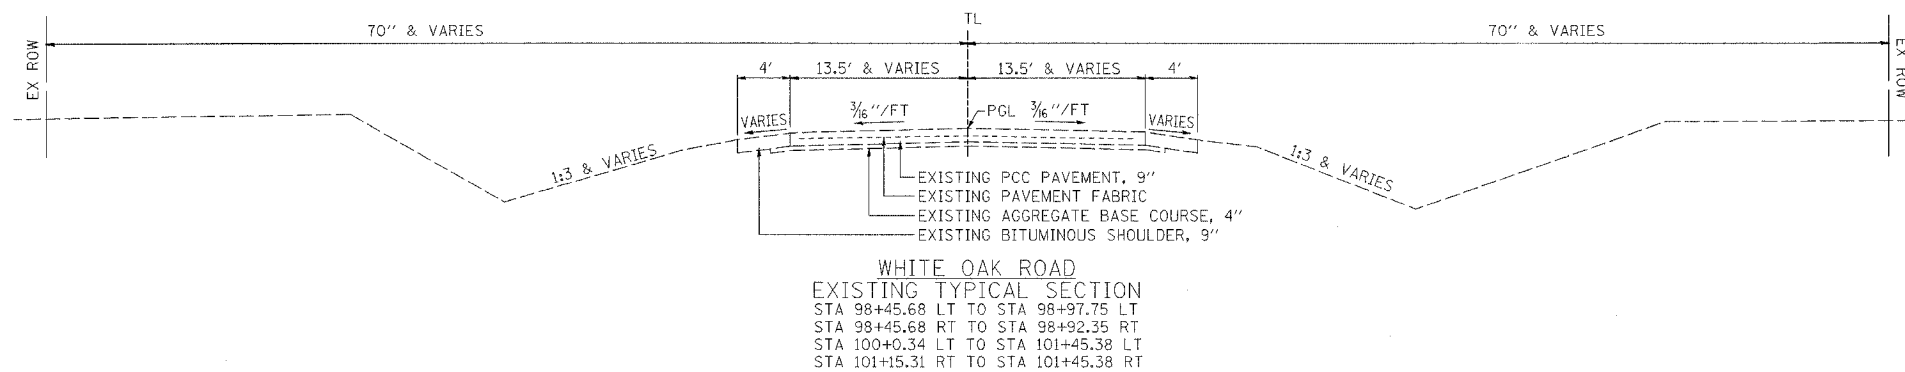


F.A.U. SECTION	COUNTY	TOTAL SHEETS	SHEET NO.
* **	McLEAN	34	13
STA. TO STA.			
FED. ROAD DIST. NO. [ILLINOIS] FED. AID PROJECT			
* 6352 - COLLEGE AVENUE 6385 - WHITE OAK ROAD (C.H. 70)			
** 03-00182-00-RS			

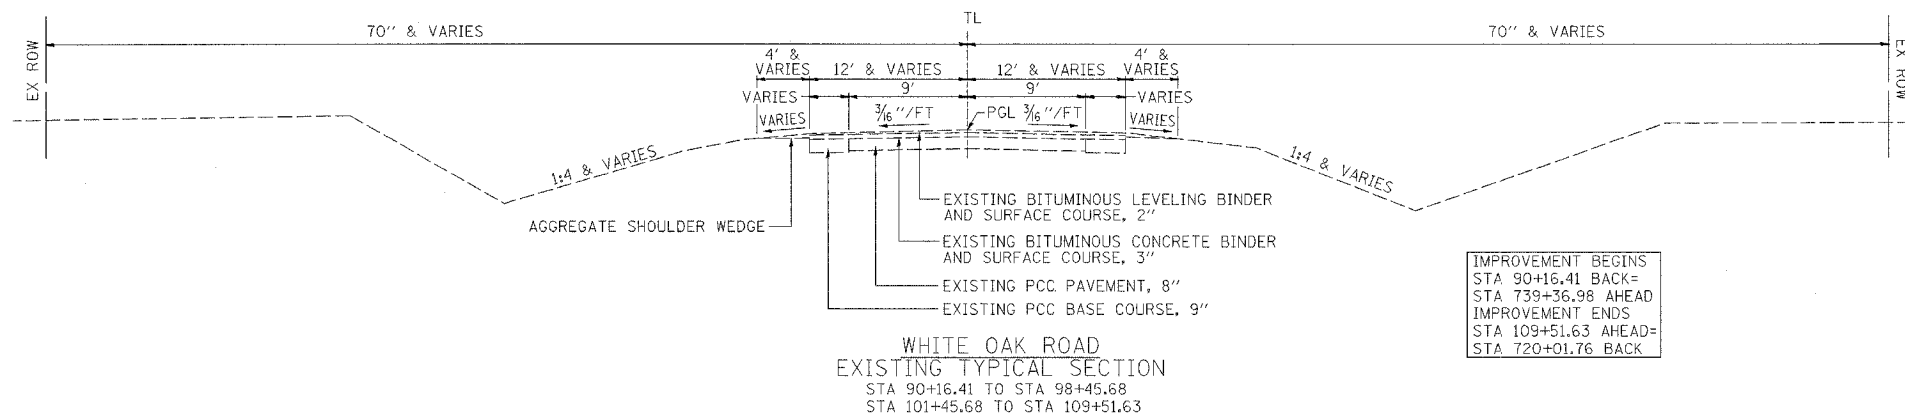

McLEAN CO SECTION 03-00182-00-RS  
COLLEGE AVENUE & WHITE OAK ROAD WIDENING

EXISTING TYPICAL SECTIONS

DRAWN BY J.OCHSNER	<p>2709 McGraw Drive Bloomington, Illinois 61704 309.882-8488 / fax 309.882-1671</p>	FILE NO. 24-7482
DATE 03/08/05		BOOK NO. 2704
CHECKED BY RGD		SHEET NO.