


F.A.U. RTE.	SECTION	COUNTY	TOTAL SHEET NO.
*	**	McLEAN	34 16
STA. 96+00		TO STA. 102+00	
FED. ROAD DIST. NO.		ILLINOIS FED. AID PROJECT	
* 6352 - COLLEGE AVENUE			
* 6385 - WHITE OAK ROAD (C.H. 70)			
** 03-00182-00-RS			


PROP. CURVE COL-1  
 PI STA. = 83+23.84  
 $\Delta = 59^\circ 16' 25''$  (RT)  
 $D = 4^\circ 46' 34''$   
 $R = 1,200.00'$   
 $T = 682.71'$   
 $L = 1,241.06'$   
 $E = 180.62'$   
 P.C. STA = 76+41.13  
 P.T. STA = 88+82.19

**NOTES**  
 1. POWER POLES & ELECTRIC JUNCTION BOXES TO BE MOVED BY OTHERS.  
 2. OFFSETS ARE TO FACE OF CURB, UNLESS OTHERWISE NOTED.  
 3. TRANSITION PROPOSED CURB AND GUTTER TO MATCH EXISTING AT COLLEGE AVE STA 82+30.46 AND STA 85+99.89.  
 4. PROPOSED PAVEMENT WIDENING AND CURB ELEVATIONS SHALL BE BASED ON THE CONTROLLING EXISTING PAVEMENT ELEVATIONS AND CROSS SLOPES WITH A 4" NOMINAL OVERLAY.

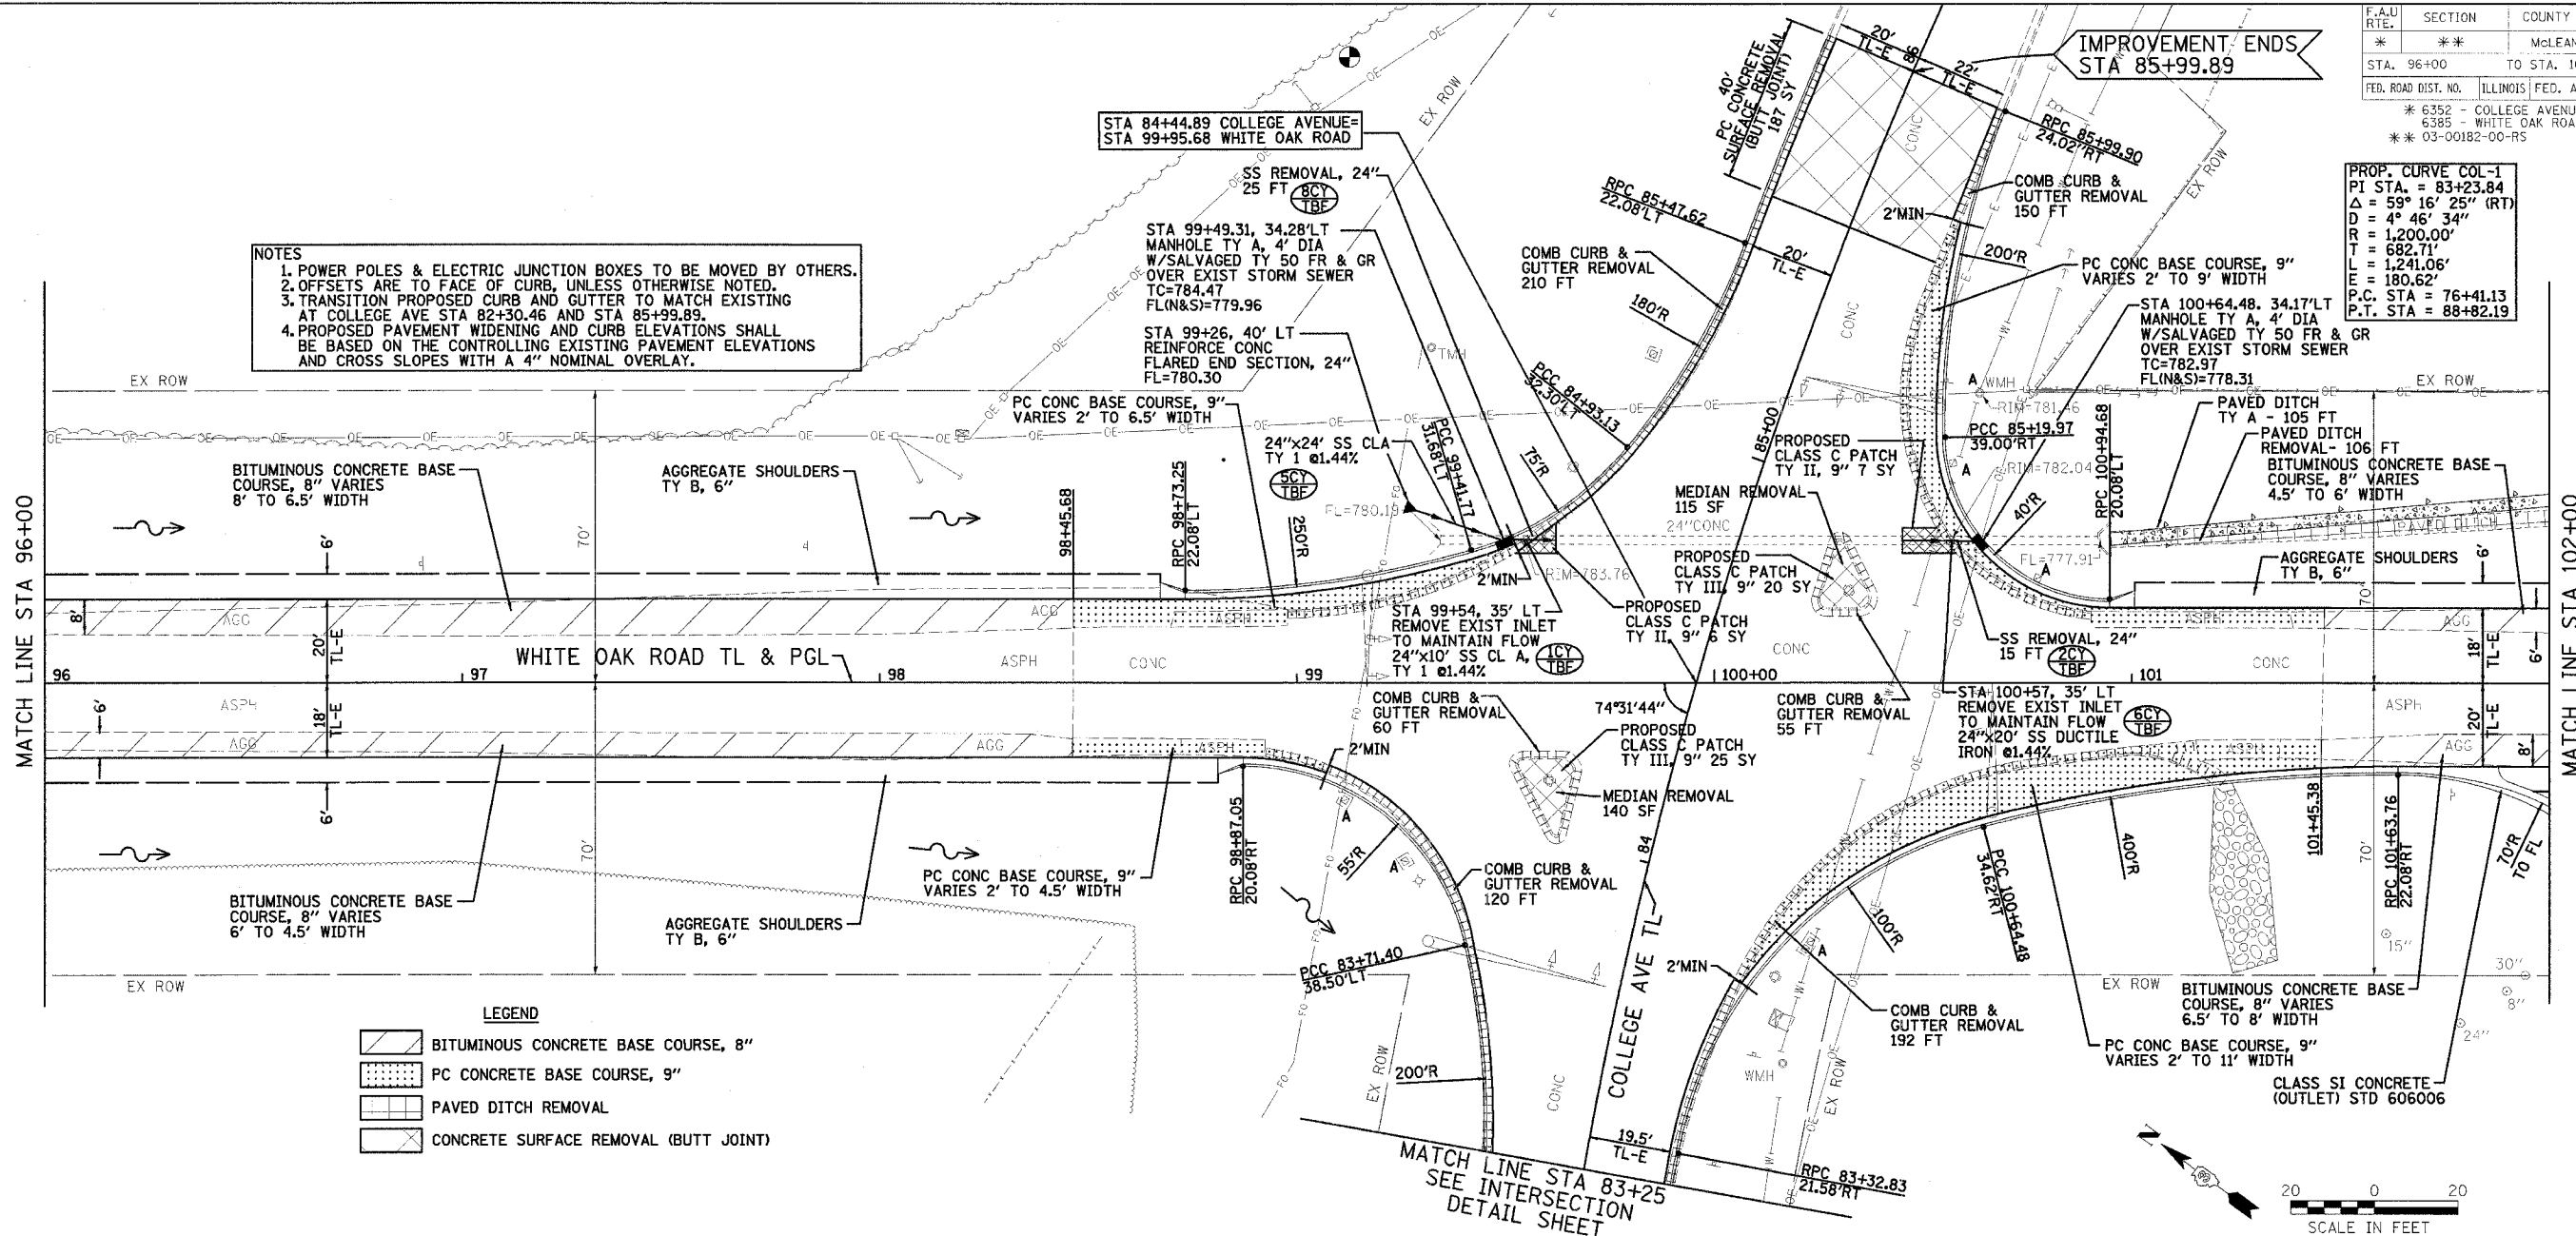

**LEGEND**

	BITUMINOUS CONCRETE BASE COURSE, 8"
	PC CONCRETE BASE COURSE, 9"
	PAVED DITCH REMOVAL
	CONCRETE SURFACE REMOVAL (BUTT JOINT)

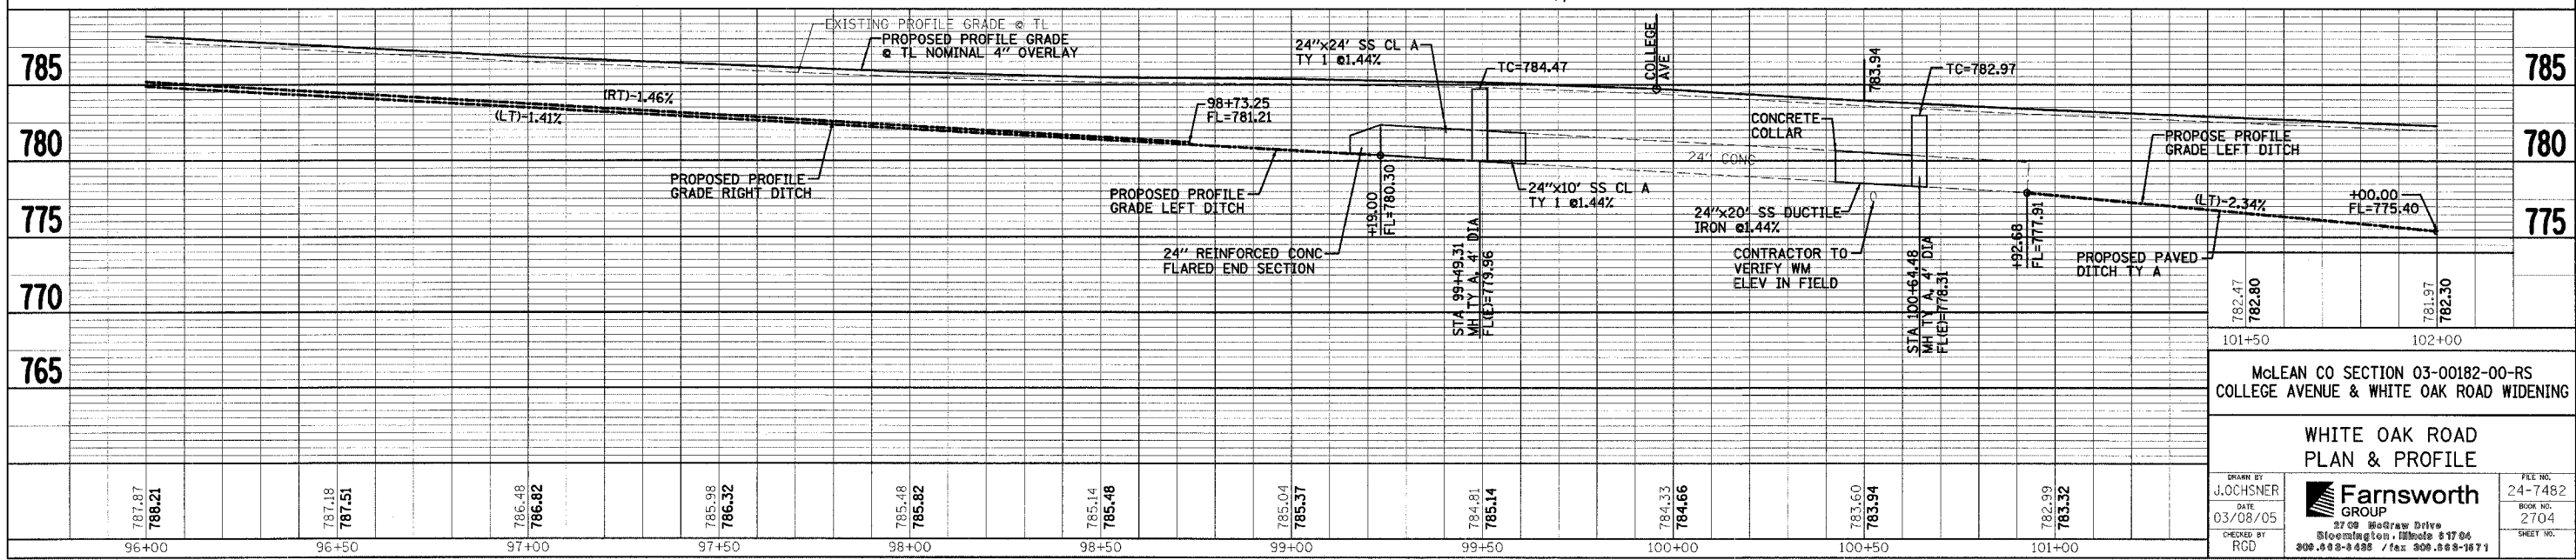

McLEAN CO SECTION 03-00182-00-RS  
 COLLEGE AVENUE & WHITE OAK ROAD WIDENING

**WHITE OAK ROAD  
 PLAN & PROFILE**

DRAWN BY: J. JOCHNER  
 DATE: 03/08/05  
 CHECKED BY: RCD

**Farnsworth GROUP**  
 2709 Woodrow Drive  
 Springfield, IL 62761  
 308.683-8498 / fax 308.683-1671

FILE NO: 24-7482  
 BOOK NO: 2704  
 SHEET NO:

REVISED 12/08/05

FILE:  
 DATE: