

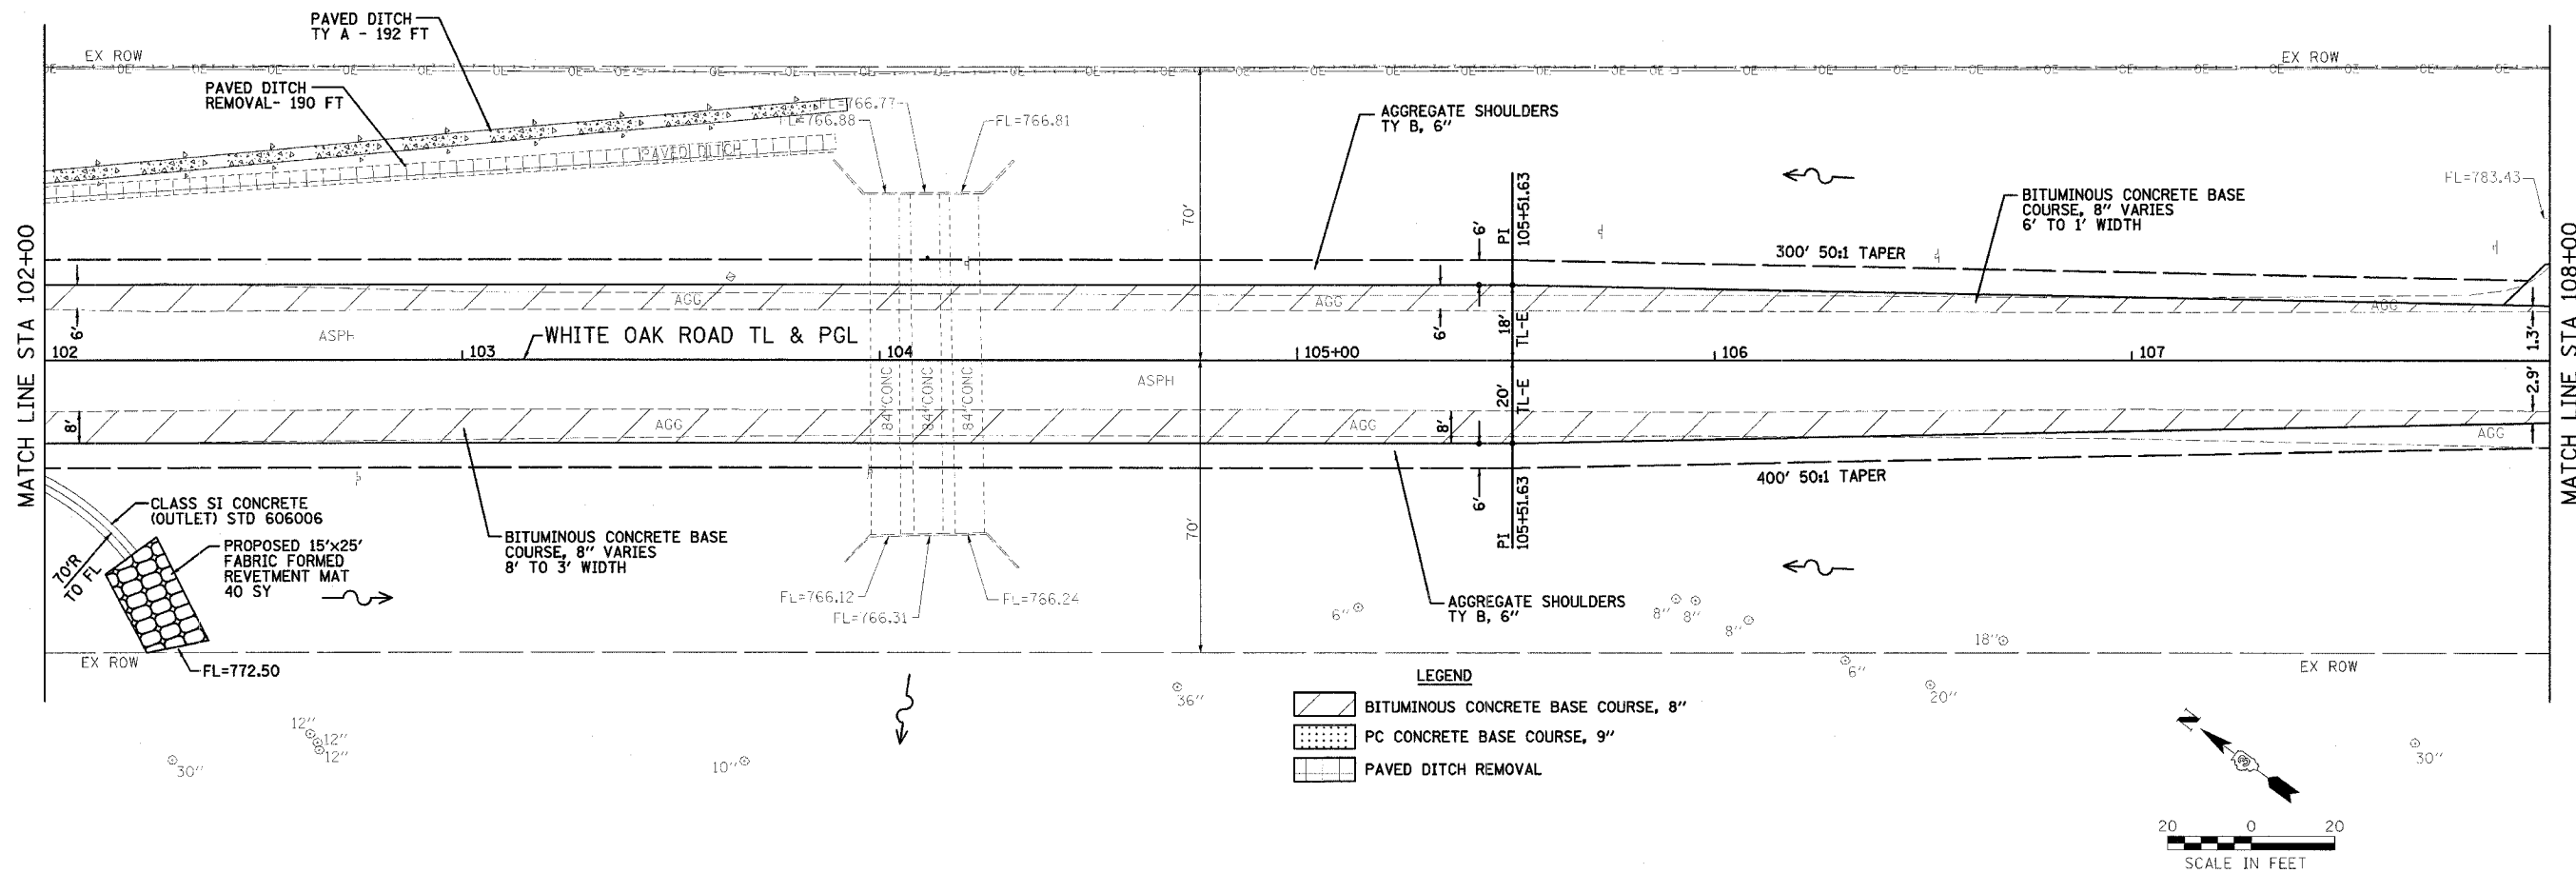


F.A.U. NO.	SECTION	COUNTY	TOTAL SHEETS	SHEET NO.
*	**	McLEAN	34	17
STA. 102+00		TO STA. 108+00		
FED. ROAD DIST. NO.		ILLINOIS	FED. AID PROJECT	
* 6352 - COLLEGE AVENUE 6385 - WHITE OAK ROAD (C.H. 70) ** 03-00182-00-RS				

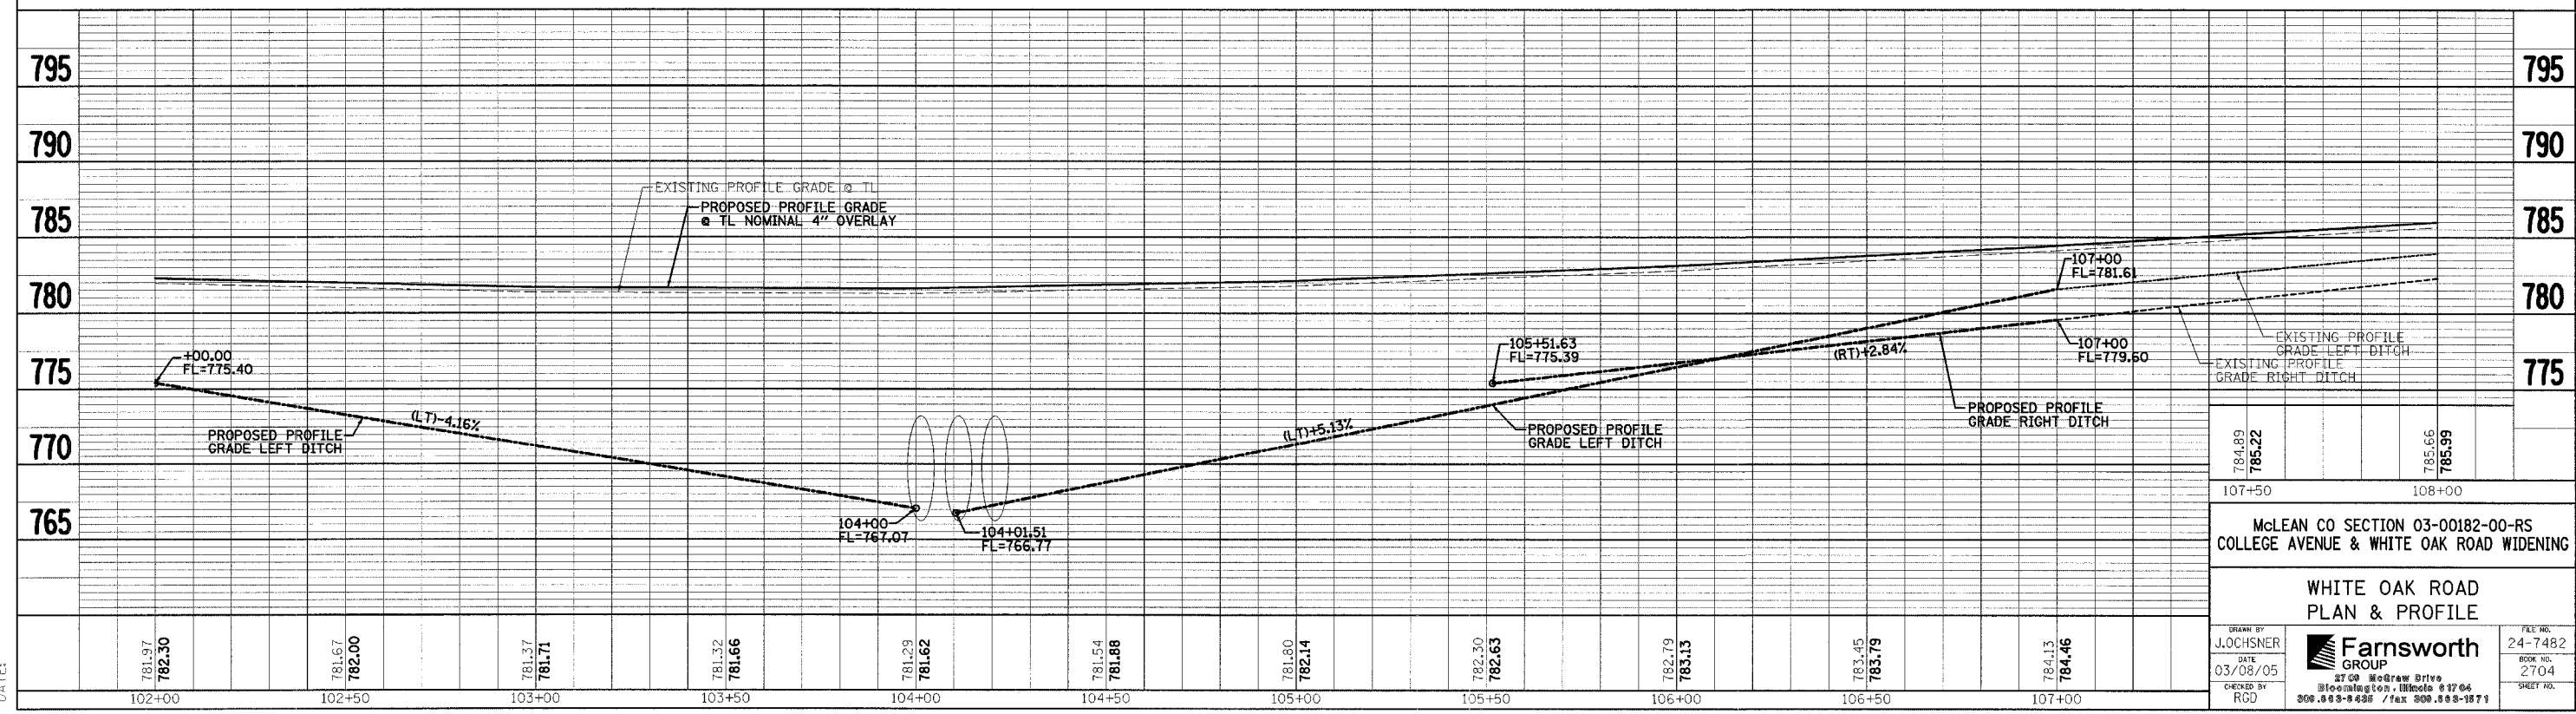

**LEGEND**

	BITUMINOUS CONCRETE BASE COURSE, 8"
	PC CONCRETE BASE COURSE, 9"
	PAVED DITCH REMOVAL

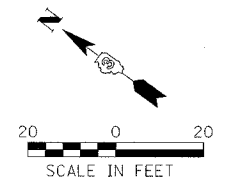

McLEAN CO SECTION 03-00182-00-RS  
COLLEGE AVENUE & WHITE OAK ROAD WIDENING

**WHITE OAK ROAD  
PLAN & PROFILE**

DRAWN BY J.OCHSNER	DATE 03/08/05	CHECKED BY RCD	FILE NO. 24-7482
		BOOK NO. 2704	
8700 McGraw Drive Bloomington, Illinois 61704 309.593-8438 / fax 309.593-1971		SHEET NO.	

REVISED 12/08/05

FILE:  
DATE: