

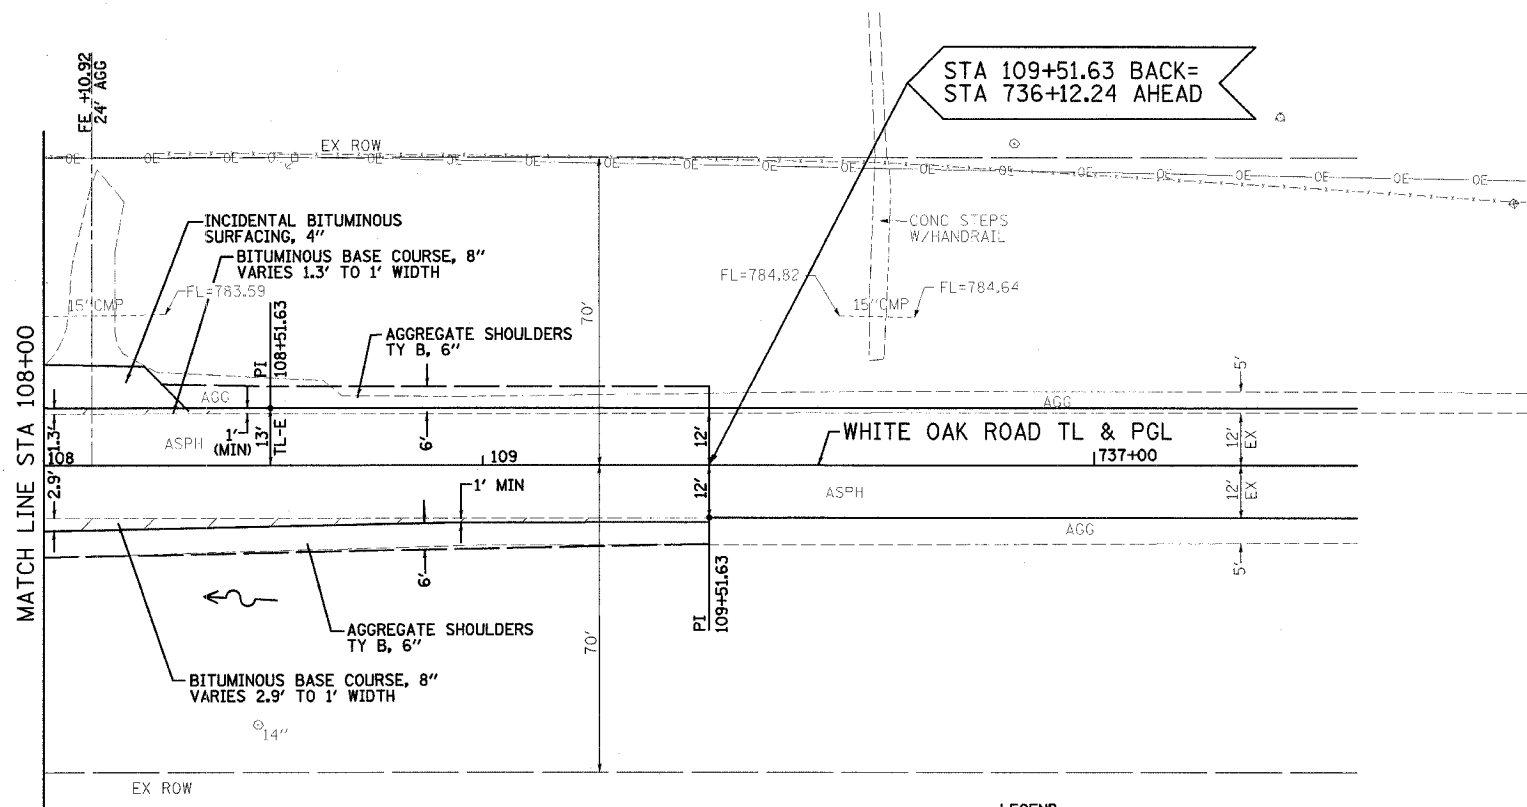


F.A.U. RTE.	SECTION	COUNTY	TOTAL SHEETS	SHEET NO.
*	**	McLEAN	34	18
STA. 108+00		TO STA. 109+51.63		
FED. ROAD DIST. NO.		ILLINOIS	FED. AID PROJECT	
* 6352 - COLLEGE AVENUE * 6385 - WHITE OAK ROAD (C.H. 70) ** 03-00182-00-RS				

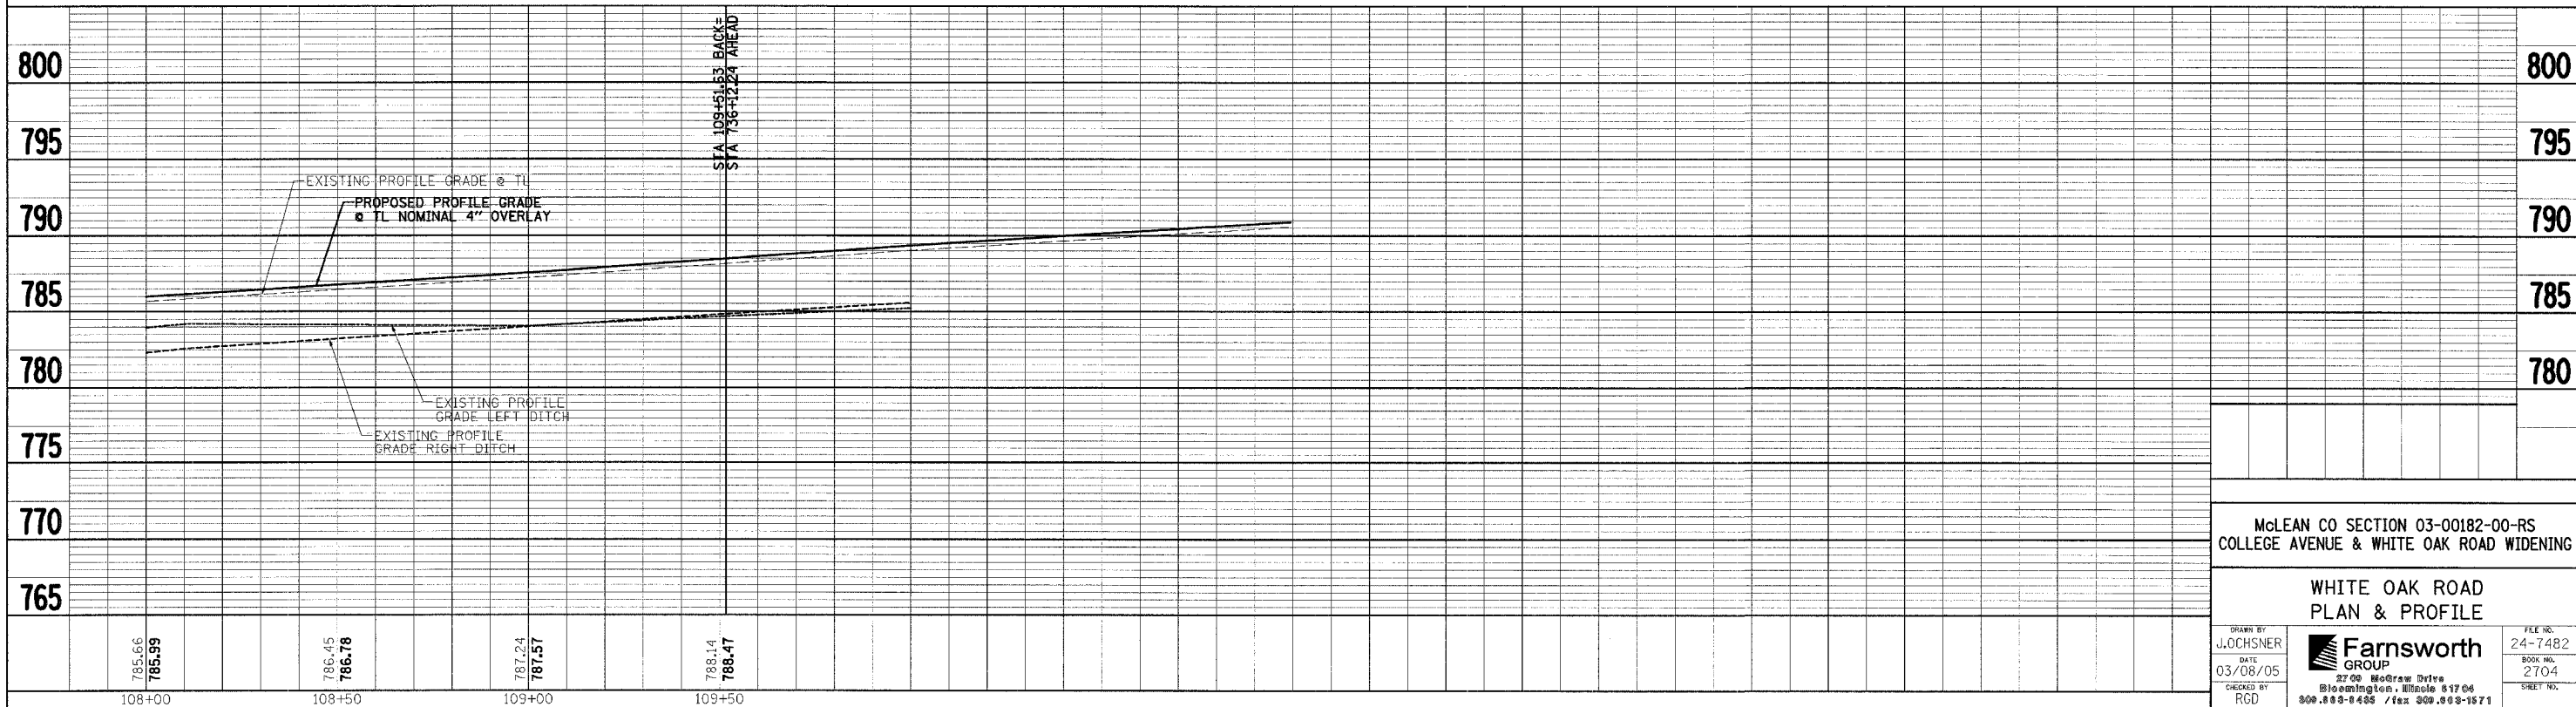

LEGEND

	BITUMINOUS CONCRETE BASE COURSE, 8"
	PC CONCRETE BASE COURSE, 9"

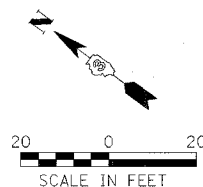

McLEAN CO SECTION 03-00182-00-RS
COLLEGE AVENUE & WHITE OAK ROAD WIDENING

**WHITE OAK ROAD
PLAN & PROFILE**

DRAWN BY J. JOCHSNER	<p>Farnsworth GROUP 2700 McGraw Drive Bloomington, Illinois 61704 309.883-0485 / fax 309.883-1571</p>	FILE NO. 24-7482
DATE 03/08/05		BOOK NO. 2704
CHECKED BY RGD		SHEET NO.
REVISED 12/08/05		

FILE:
DATE: