
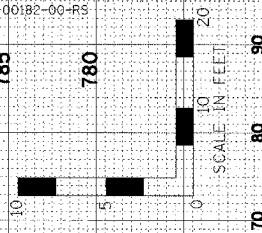


F.A.U. RTE.	SECTION	COUNTY	TOTAL SHEETS	SHEET NO.
*	**	McLEAN	34	30
STA. 94+00	TO STA. 98+00			
FED. ROAD DIST. NO.	ILLINOIS	FED. AID PROJECT		
* 6353 COLLEGE AVENUE				
* 6389 WHITE OAK ROAD (C.H. 70)				
** 03-00182-00-R5				

FINAL	DATE
REVISIONS	BY
SURVEY	
NOTE BOOK	
TEMPLATE	
AREAS ENLARGED	
AREAS ENLARGED	

ORIGINAL	DATE
SURVEY	BY
NOTE BOOK	
TEMPLATE	
AREAS ENLARGED	
AREAS ENLARGED	

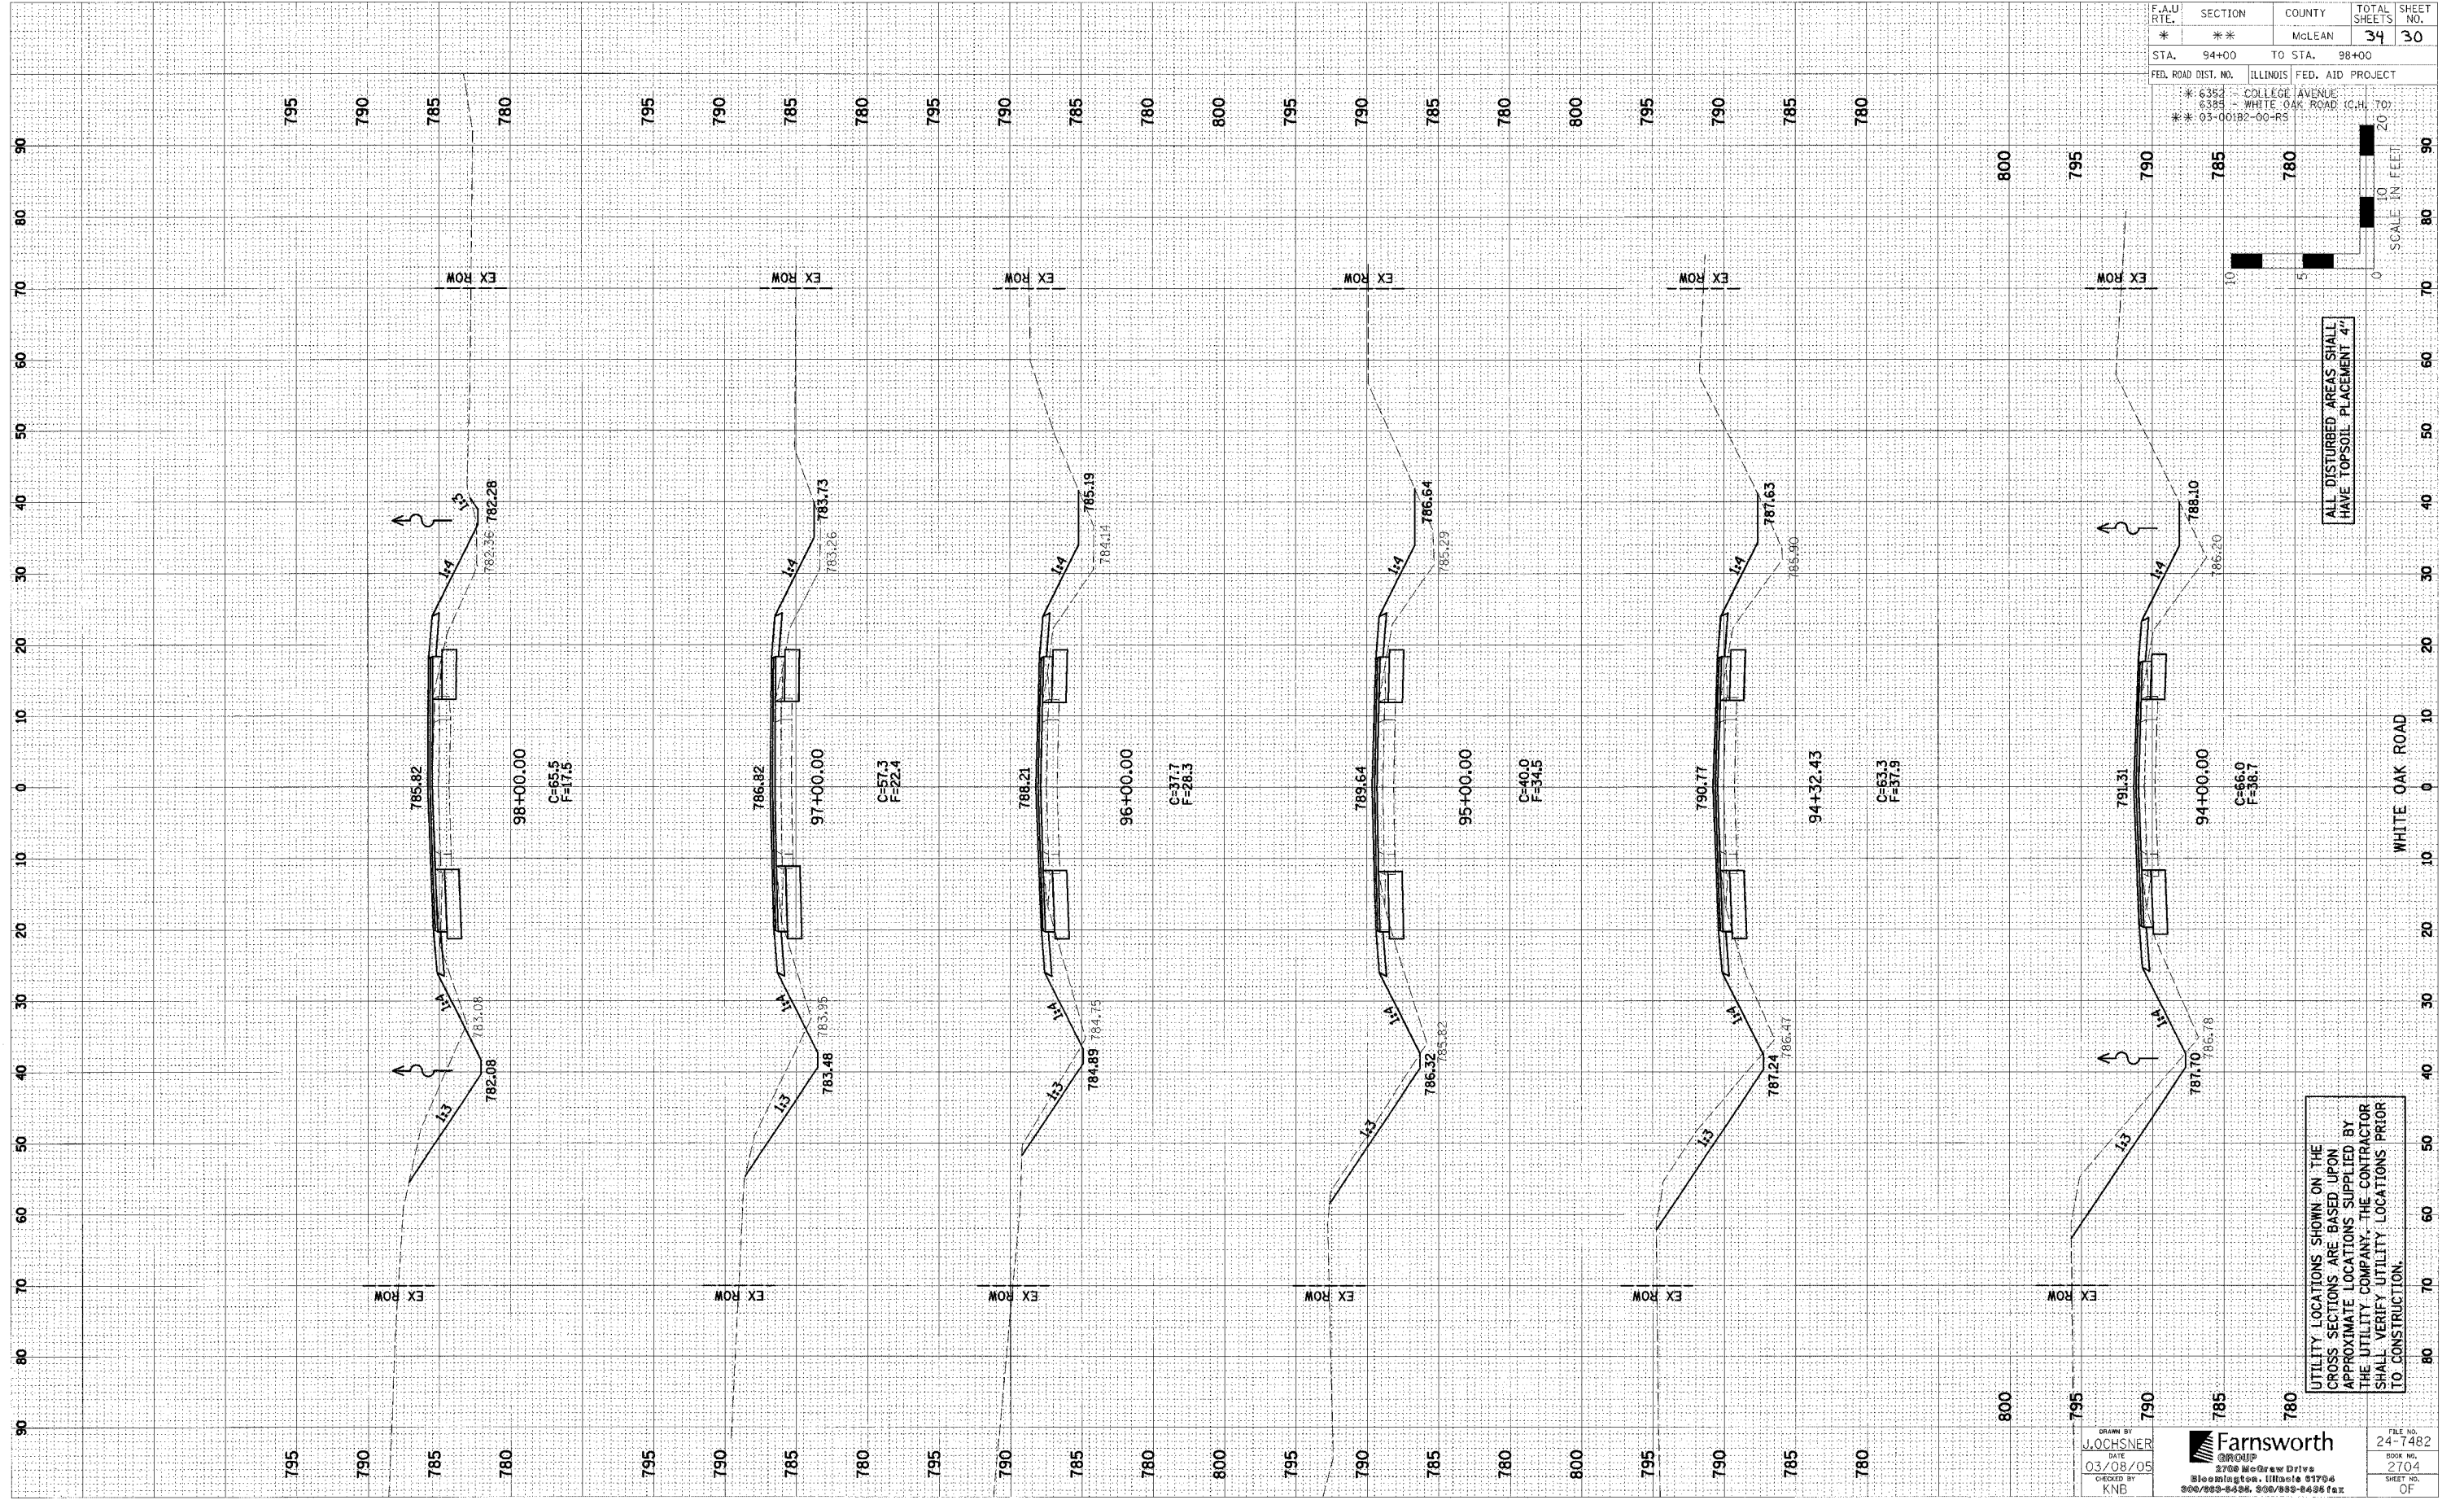

ALL DISTURBED AREAS SHALL HAVE TOPSOIL PLACEMENT 4"

UTILITY LOCATIONS SHOWN ON THE CROSS SECTIONS ARE BASED UPON APPROXIMATE LOCATIONS SUPPLIED BY THE UTILITY COMPANY. THE CONTRACTOR SHALL VERIFY UTILITY LOCATIONS PRIOR TO CONSTRUCTION.