


F.A.U. RTE.	SECTION	COUNTY	TOTAL SHEETS	SHEET NO.
*	**	McLEAN	34	32
STA.	101+00	TO STA.	104+00	
FED. ROAD DIST. NO.	ILLINOIS	FED. AID PROJECT		
	* 6352	COLLEGE AVENUE		
	* 6385	WHITE OAK ROAD		
	* 02-00182-00-RS			

FINAL SURVEY	DATE
NO. _____	BY _____
NO. _____	DATE _____

ORIGINAL SURVEY	DATE
NO. _____	BY _____
NO. _____	DATE _____

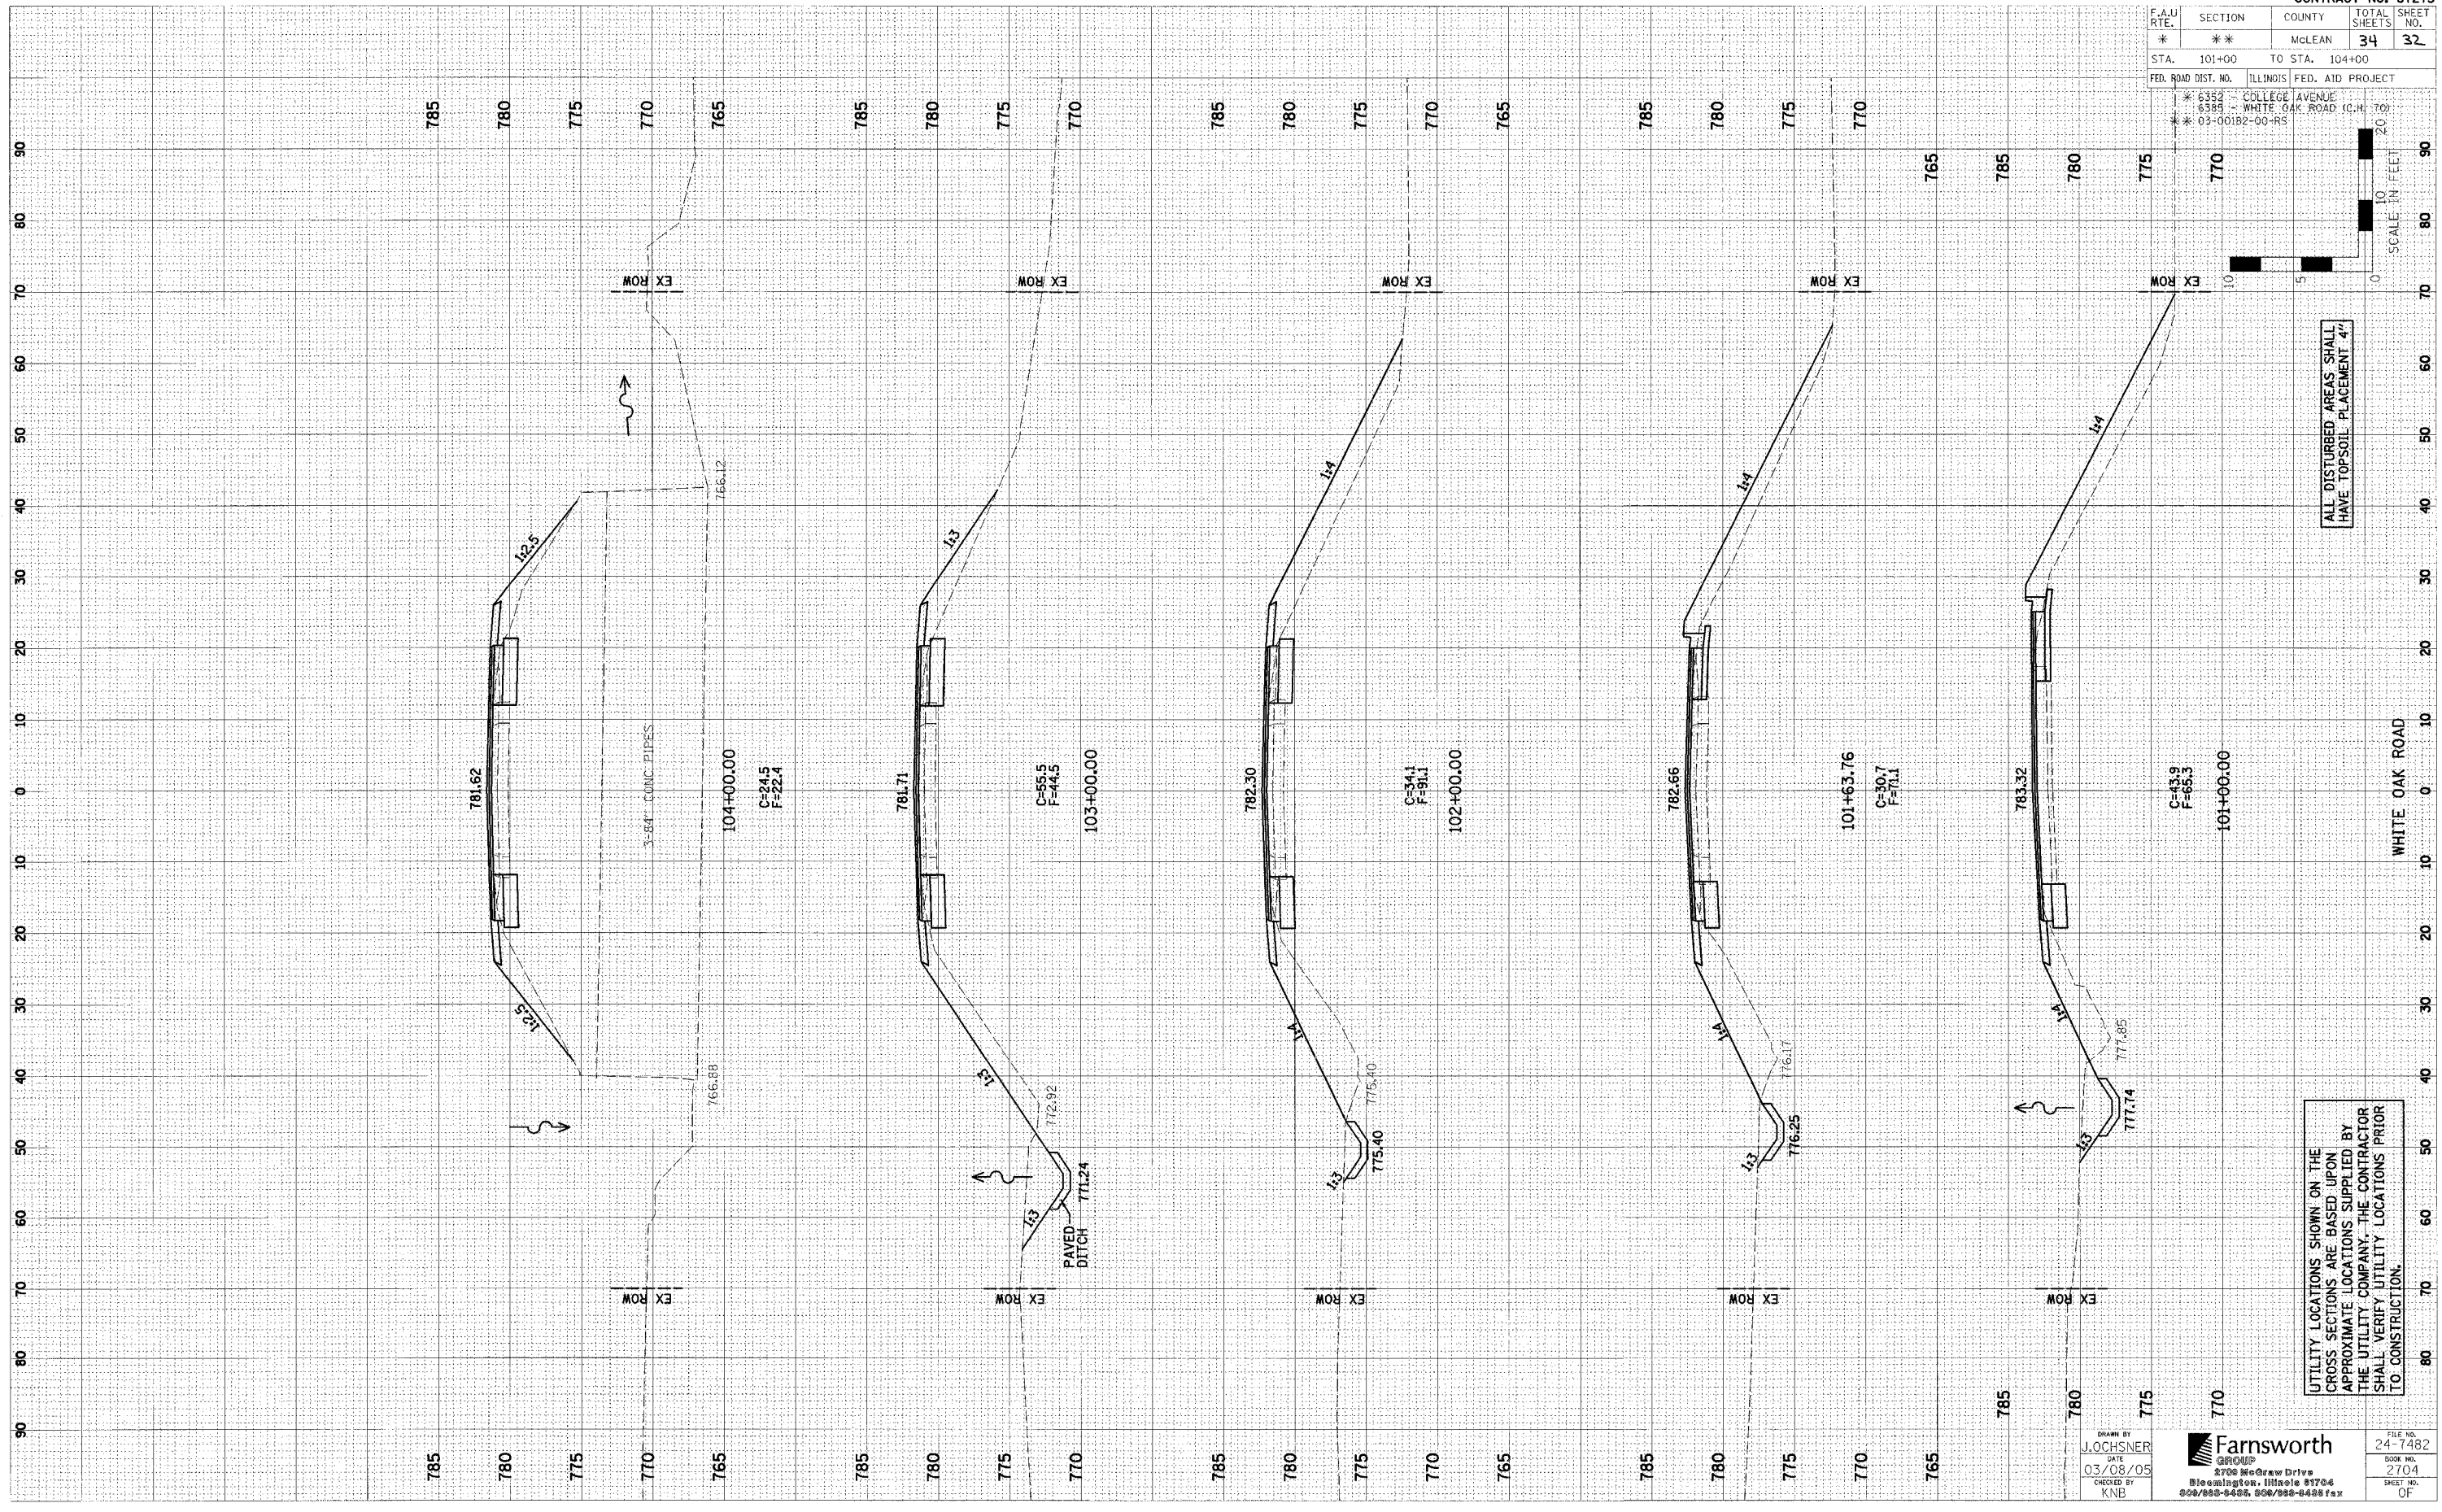

ALL DISTURBED AREAS SHALL HAVE TOPSOIL PLACEMENT 4"

UTILITY LOCATIONS SHOWN ON THE CROSS SECTIONS ARE BASED UPON APPROXIMATE LOCATIONS SUPPLIED BY THE UTILITY COMPANY. THE CONTRACTOR SHALL VERIFY UTILITY LOCATIONS PRIOR TO CONSTRUCTION.

DRAWN BY <b>J. LOCHSNER</b> DATE 03/08/05 CHECKED BY KNB	<b>Farnsworth</b> 8708 McGraw Drive Bloomington, Illinois 61706 800/888-8488, 800/888-8488 fax	FILE NO. 24-7482 BOOK NO. 2704 SHEET NO. OF
---	---	--