



ROUTE NO.	SECTION	COUNTY	TOTAL SHEETS	SHEET NO.
TR 27	*	MACON	16	3

FEDERAL ROAD DIST. NO. B.LINNOX PROJECT #03-07146-00-BR

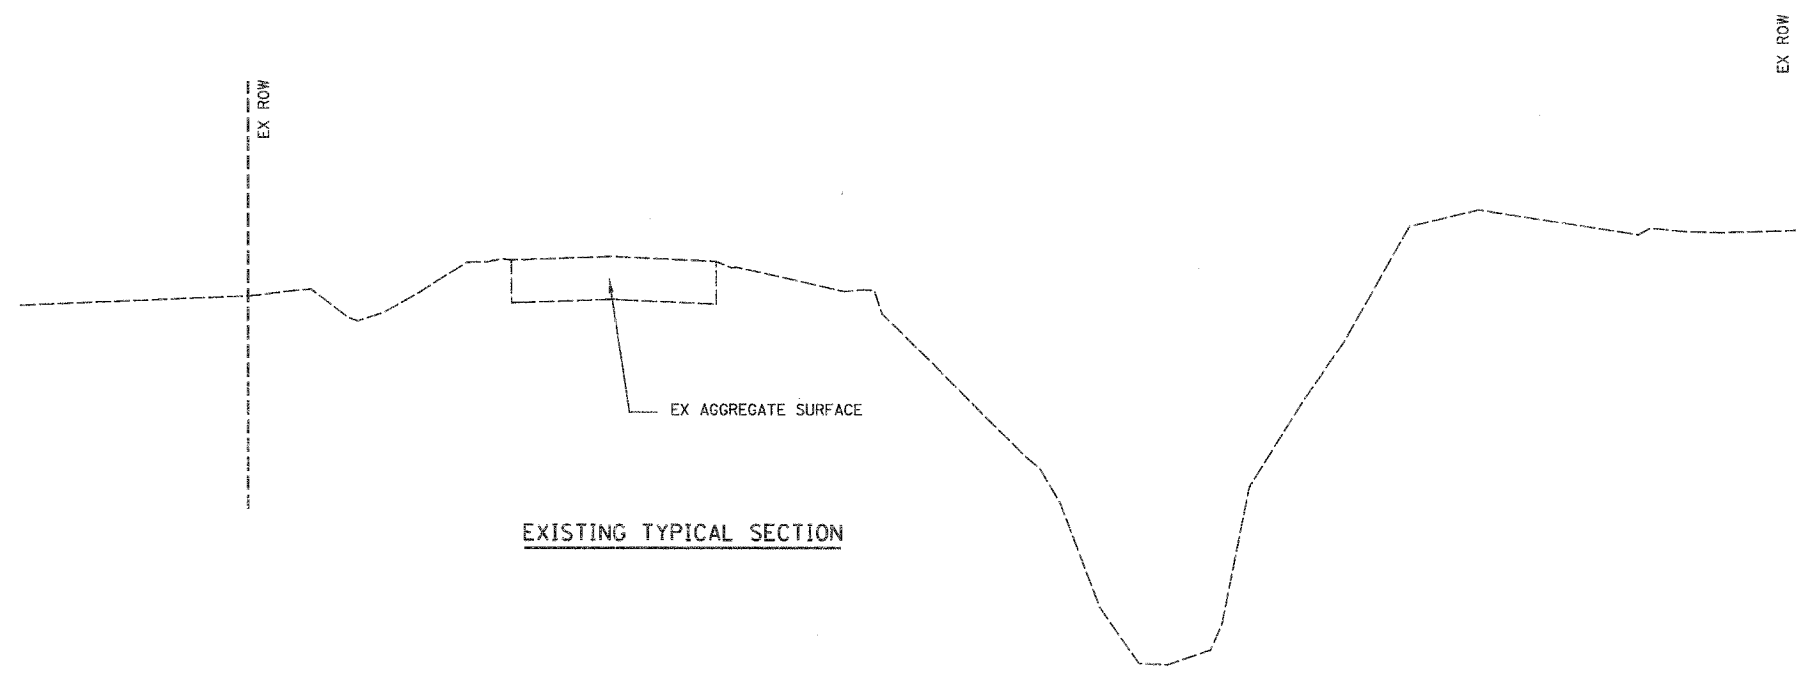

EXISTING TYPICAL SECTION

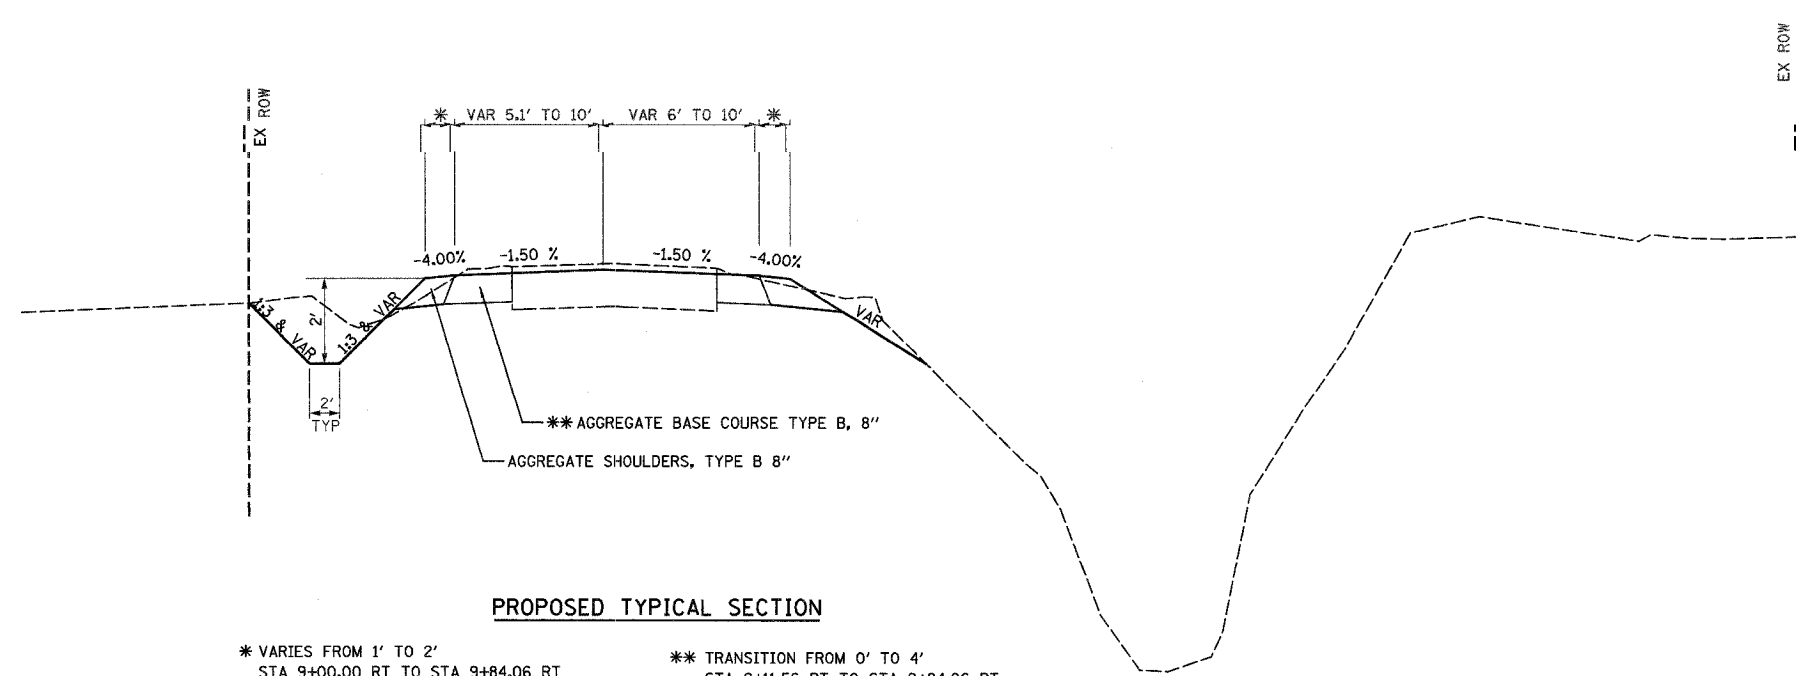


PROPOSED TYPICAL SECTION

* VARIES FROM 1' TO 2'
 STA 9+00.00 RT TO STA 9+84.06 RT
 STA 9+00.00 LT TO STA 9+64.06 LT


VARIES FROM 2' TO 1'
 STA 10+35.94 RT TO STA 11+50.00 RT
 STA 10+15.94 LT TO STA 11+50.00 LT

** TRANSITION FROM 0' TO 4'
 STA 9+11.56 RT TO STA 9+84.06 RT
 STA 9+11.56 LT TO STA 9+64.06 LT

TRANSITION FROM 4' TO 0'
 STA 10+35.94 RT TO STA 10+88.54 RT
 STA 10+15.94 LT TO STA 10+88.54 LT

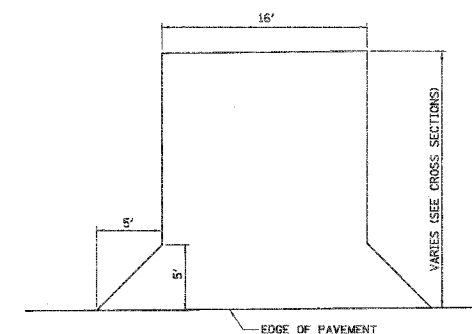

FIELD ENTRANCE PLAN

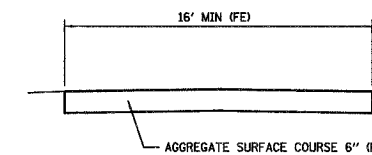

SECTION THRU FIELD ENTRANCE

TYPICAL SECTIONS AND DETAILS

REVISIONS		SECTION 03-07146-00-BR	TR 27	DRAWN BY DATE
No.	DATE	MACON	COUNTY	DLB 12/04
1				CRC 2/05
2				BOOK NUMBER
3				375
4				PROJECT NO.
5				4900
6				SHEET NO.
7				3
8				
9				
10				

HOMER L. CHASTAIN & ASSOCIATES, LLP
 CONSULTING ENGINEERS
 184-001397

DECATUR
 (217) 422-8544
 CHICAGO
 (773) 714-0050