


ROUTE NO.	SECTION	COUNTY	TOTAL SHEETS	SHEET NO.
TR 27	*	MACON	16	15
STA.		TO STA.		
FED. RD. DIST. NO. 7		ILLINOIS PROJECT		
* 03-071461-00-BR				

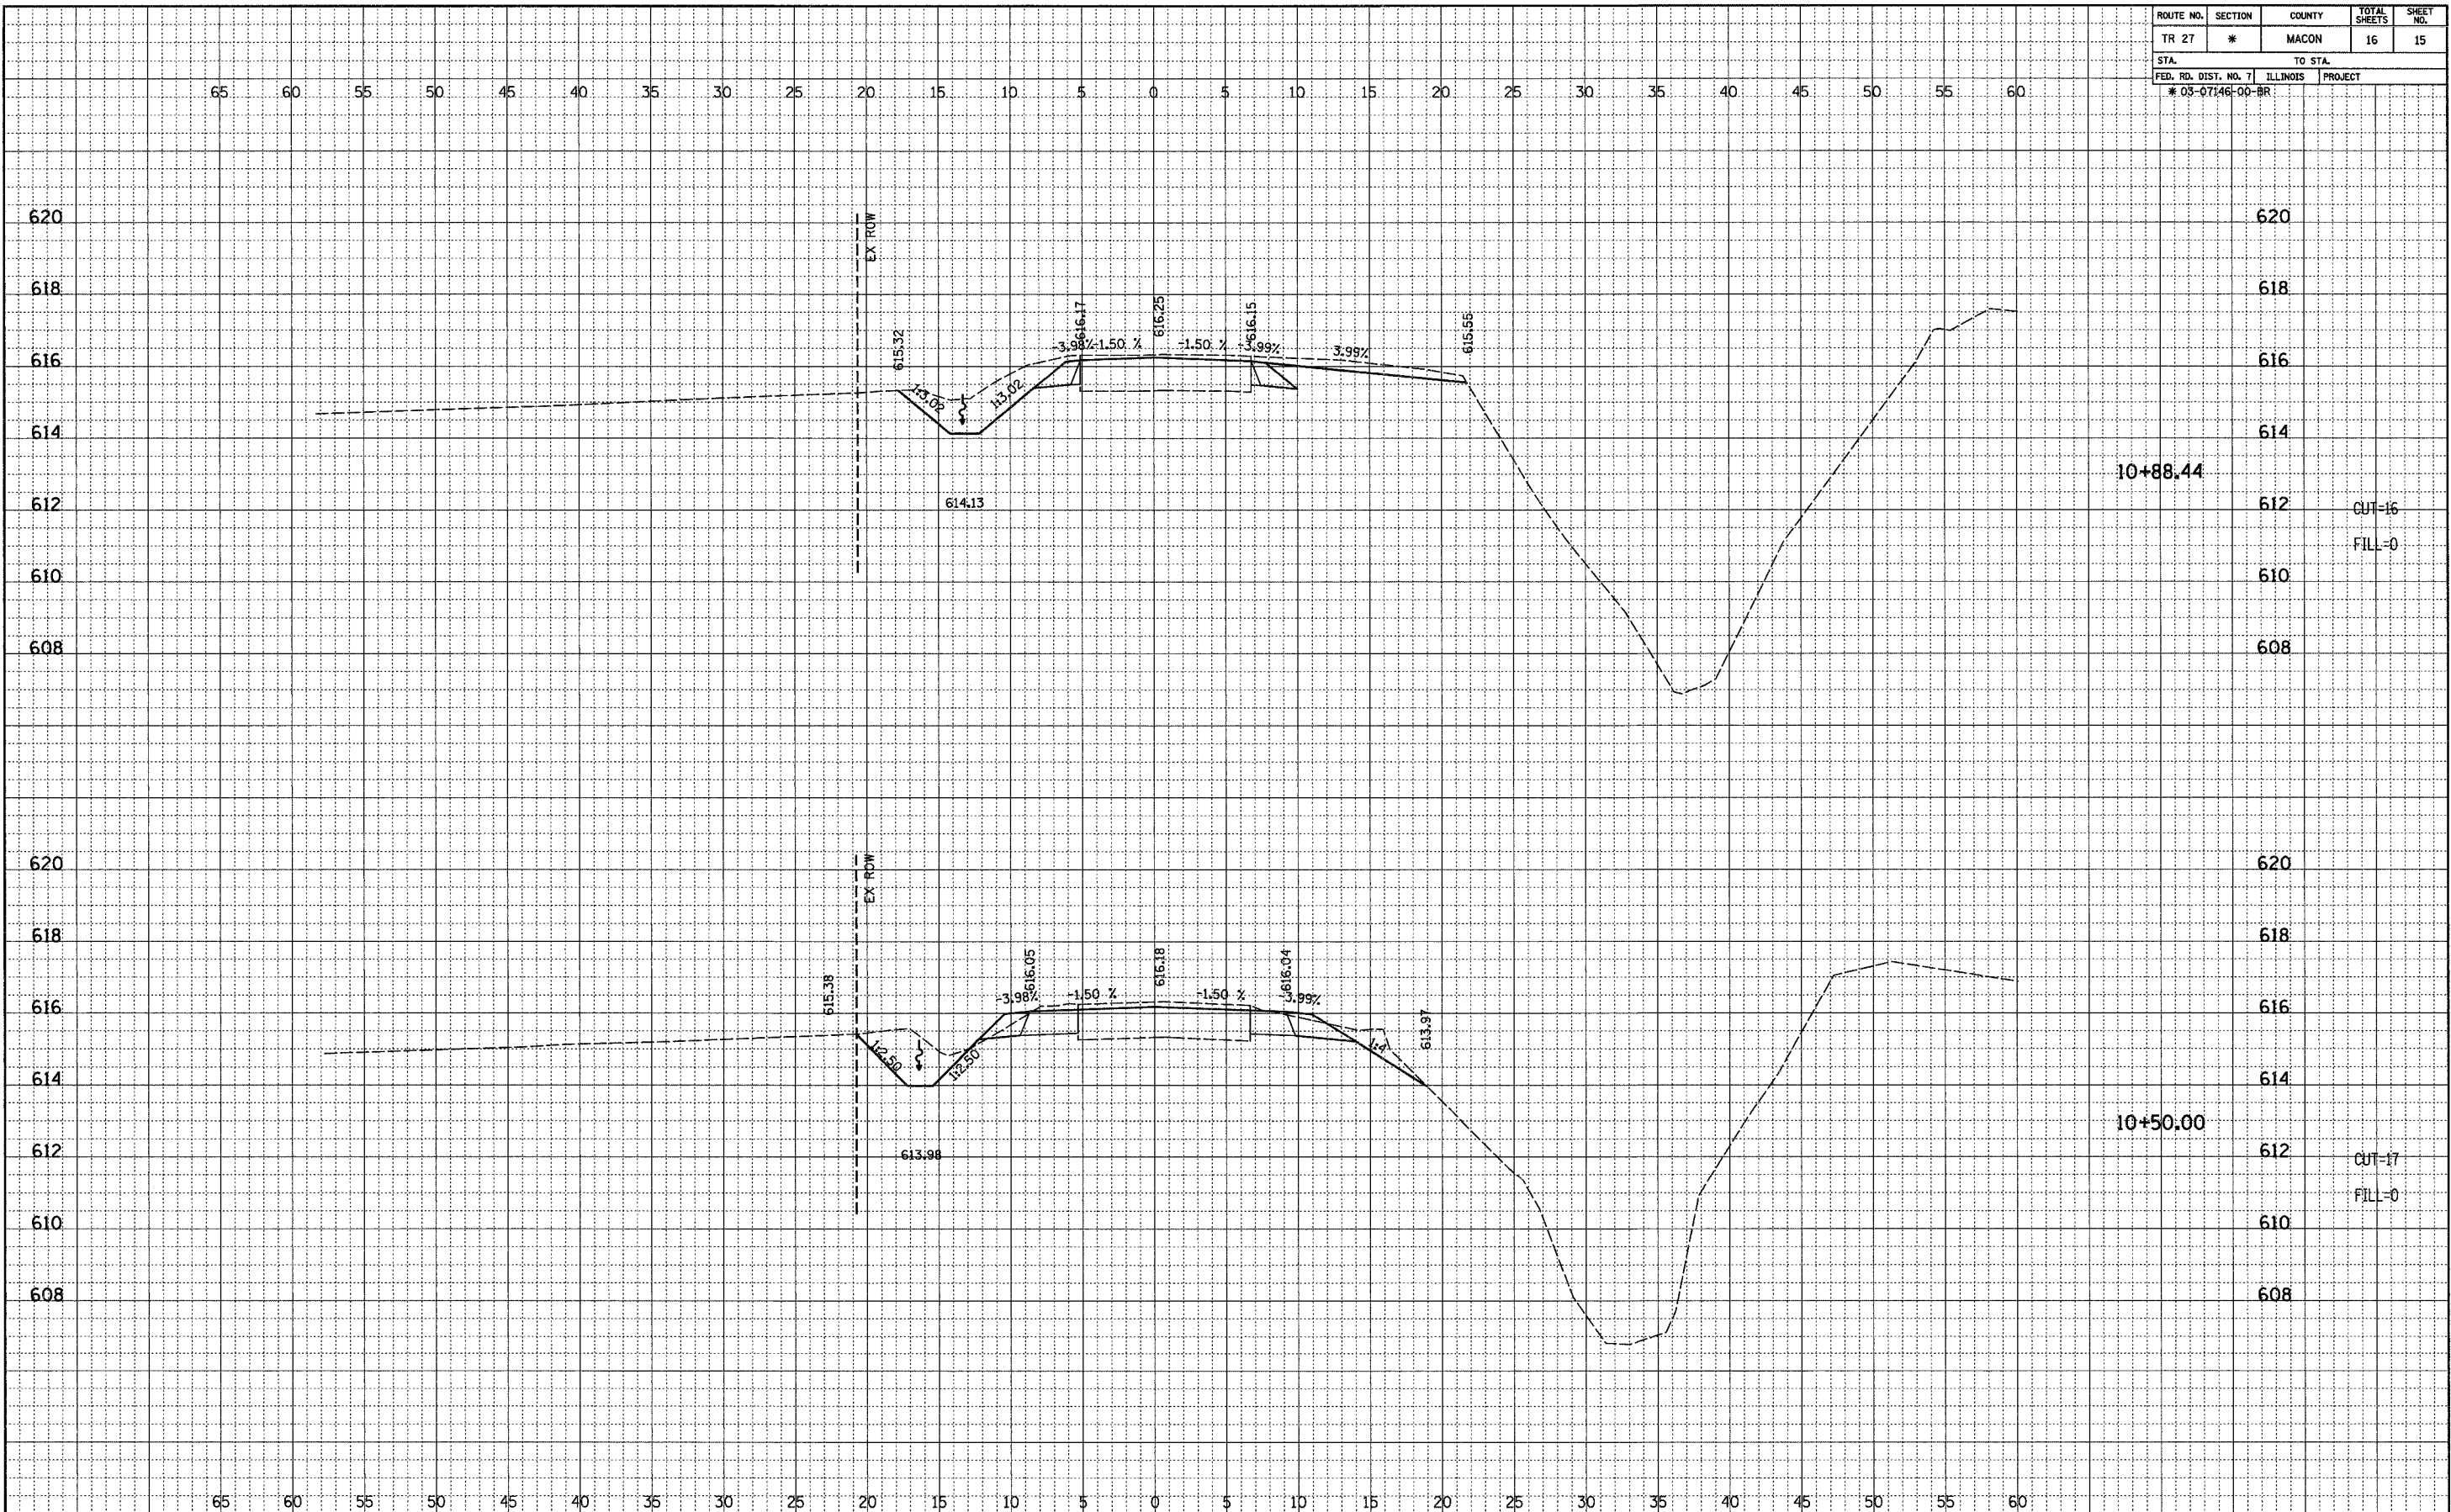

DATE	BY

FINAL SURVEYED, PLOTTED, CHECKED, REVISIONS, DATE, BY, NO.

DATE	BY

ORIGINAL SURVEYED, PLOTTED, CHECKED, REVISIONS, DATE, BY, NO. STRUCTURE NOTATIONS CHECKED