
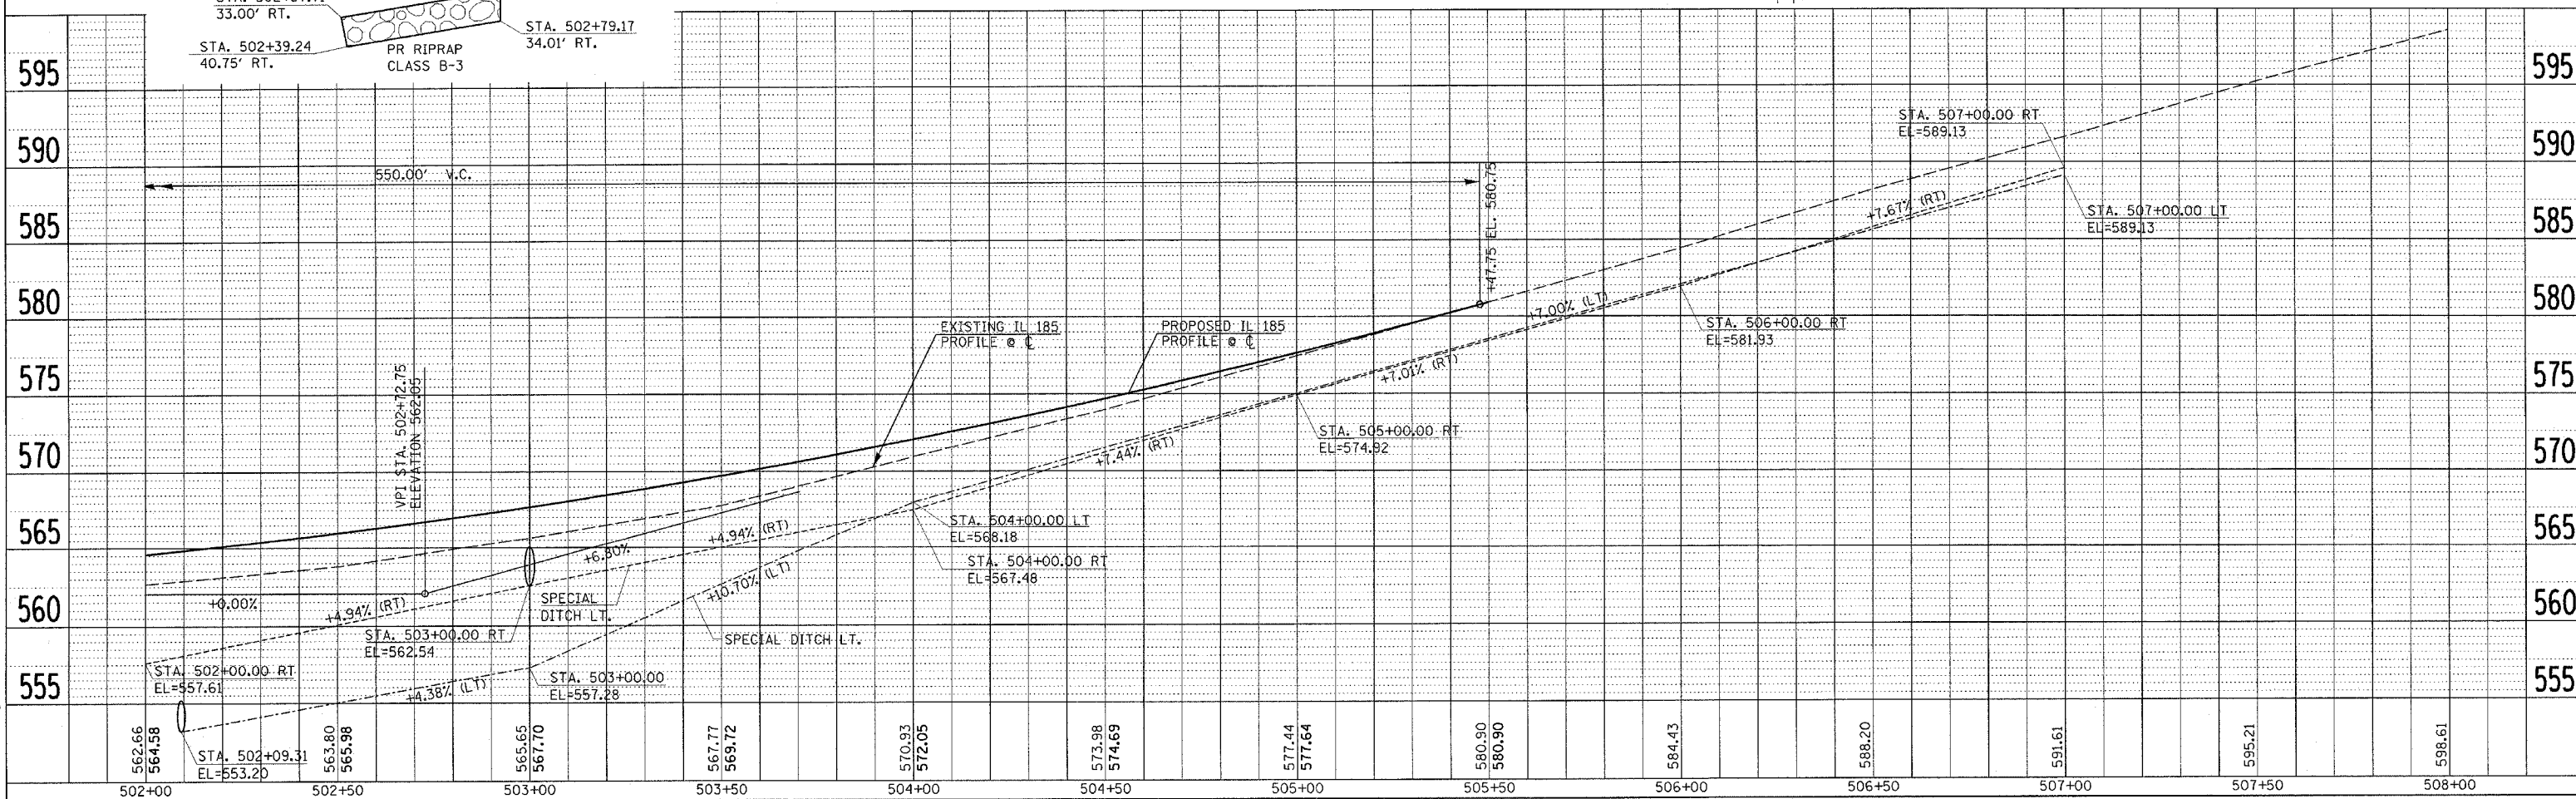


F.A. RTE.	SECTION	COUNTY	TOTAL SHEETS	SHEET NO.
1018-1, BR-2		MONROE	104	26
STA.	TO STA.			
FED. ROAD DIST. NO.	ILLINOIS	FED. AID PROJECT		

DATE	BY
DATE	BY
DATE	BY

DATE	BY
DATE	BY
DATE	BY

PLOT DATE = 1/23/2006  
 FILE NAME = c:\projects\92667\1018-1\br-2\p20.dgn  
 PLOT SCALE = 26.8000 / IN.  
 USER NAME = s1egier

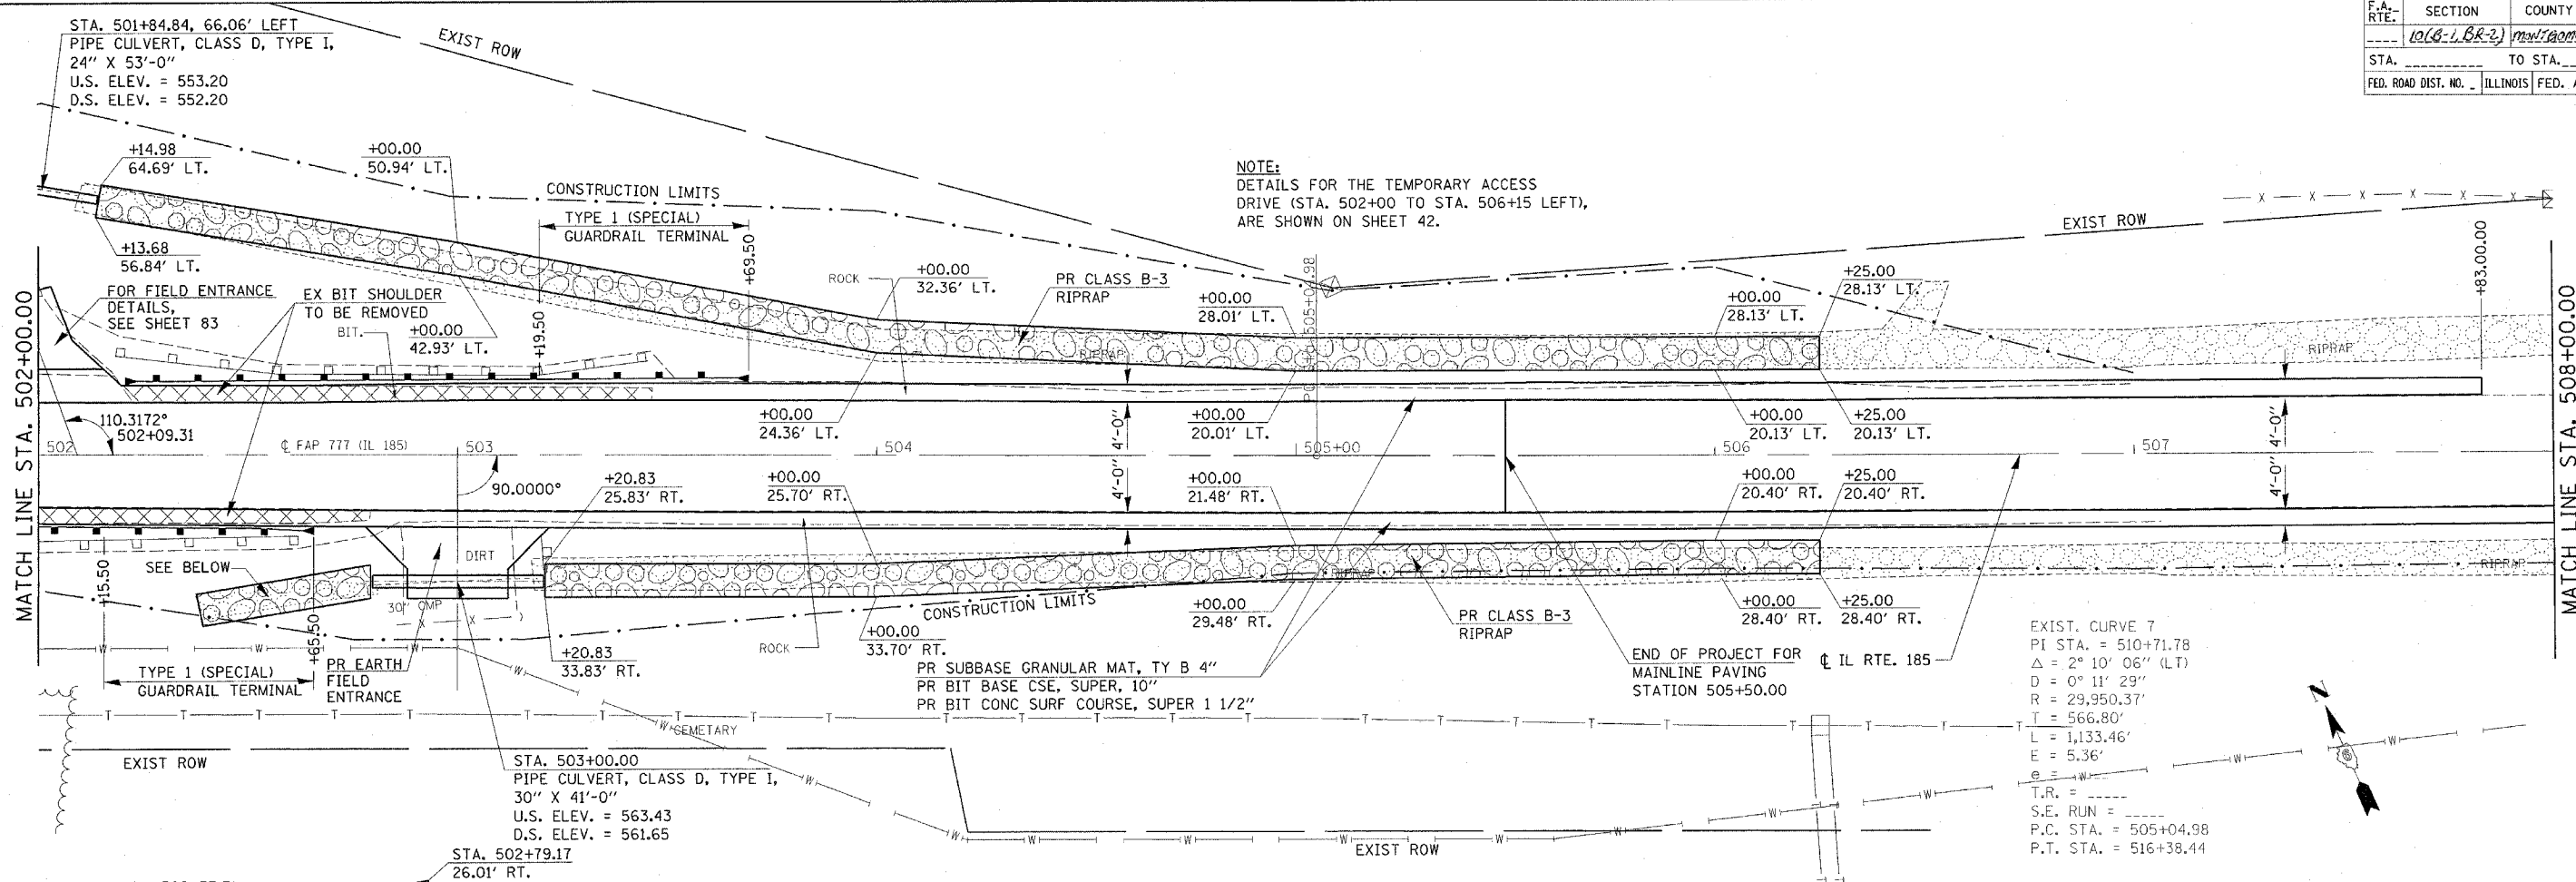

**PLAN & PROFILE (IL RTE 185)**