
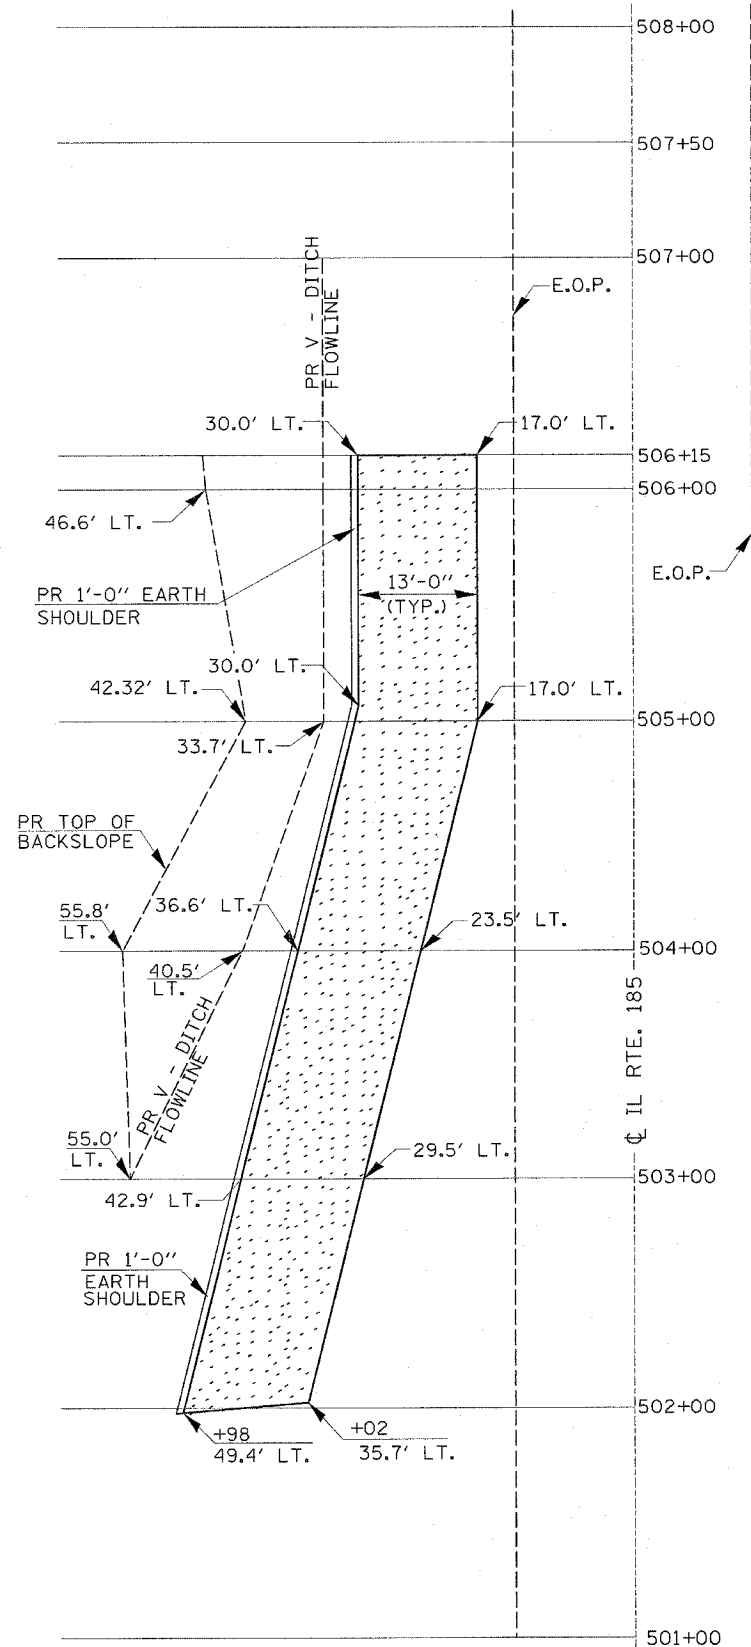


| F.A.P. RTE. | SECTION | COUNTY | TOTAL SHEETS | SHEET NO. |
|---------------------|---------------|---------------------------|--------------|-----------|
| 777 | 10(B-1, BR-2) | MONTGOMERY | 104 | 42 |
| STA. | | TO STA. | | |
| FED. ROAD DIST. NO. | | ILLINOIS FED. AID PROJECT | | |

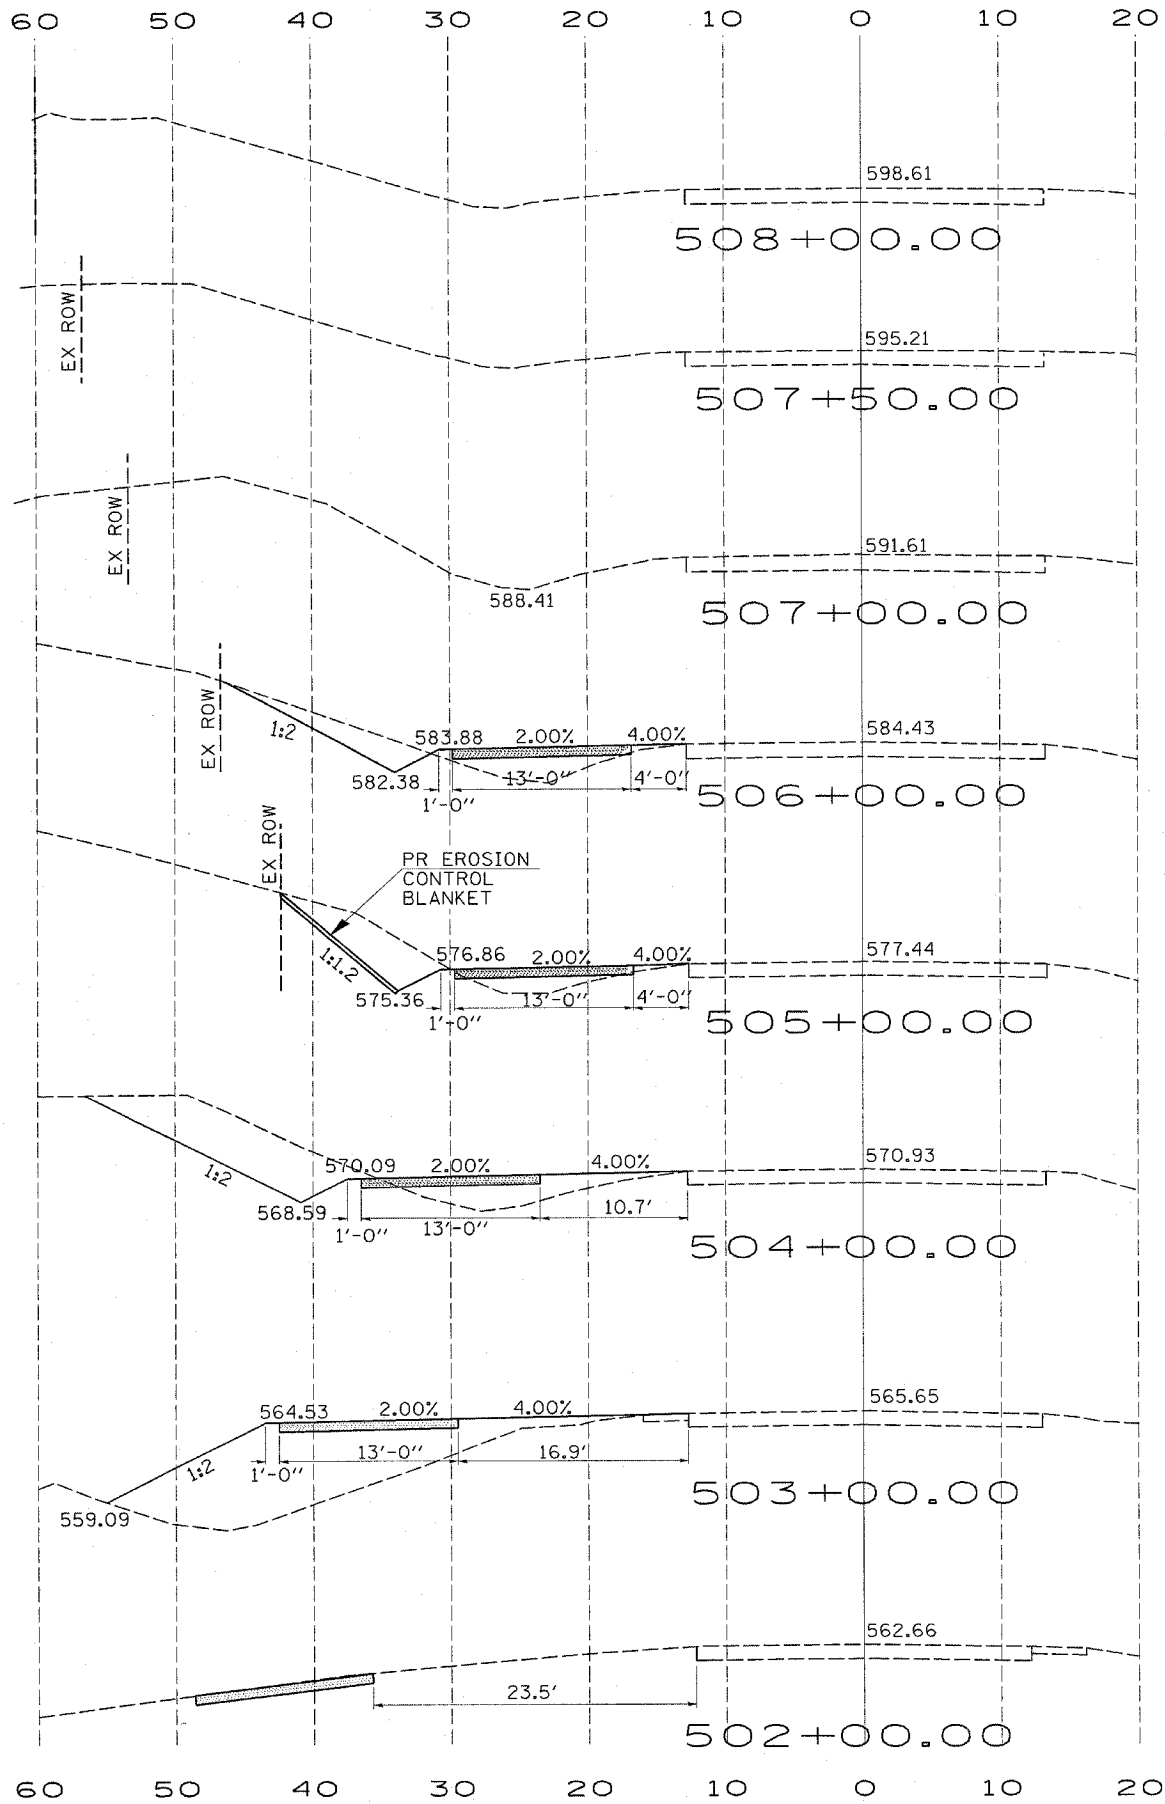

TEMPORARY AGGREGATE ACCESS DRIVE (AGGREGATE SURFACE COURSE, TYPE A, 8")

| REVISIONS | |
|-----------|------|
| NAME | DATE |
| | |
| | |
| | |
| | |
| | |
| | |
| | |
| | |
| | |
| | |

ILLINOIS DEPARTMENT OF TRANSPORTATION
TEMPORARY ACCESS DRIVE DETAILS
 FAP 777 (IL RTE. 185)
 EAST FORK SHOAL CREEK
 SECTION 10 B-1
 MONTGOMERY COUNTY
 SCALE: VERT. 1"=20'
 HORIZ. 1"=40'
 DATE: DRAWN BY R.T.S.
 CHECKED BY

PLOT DATE = 1/9/2006
 FILE NAME = c:\proj\mcs\mcs3694\as\loga.dgn
 PLOT SCALE = 20.00000 / IN.
 USER NAME = sligier-t