


FAP RTE.	SECTION	COUNTY	TOTAL SHEETS	SHEET NO.
	10(B-1, BR-2)	MONTGOMERY	104	46
STA.		TO STA.		
FED. ROAD DIST. NO.		ILLINOIS FED. AID PROJECT		

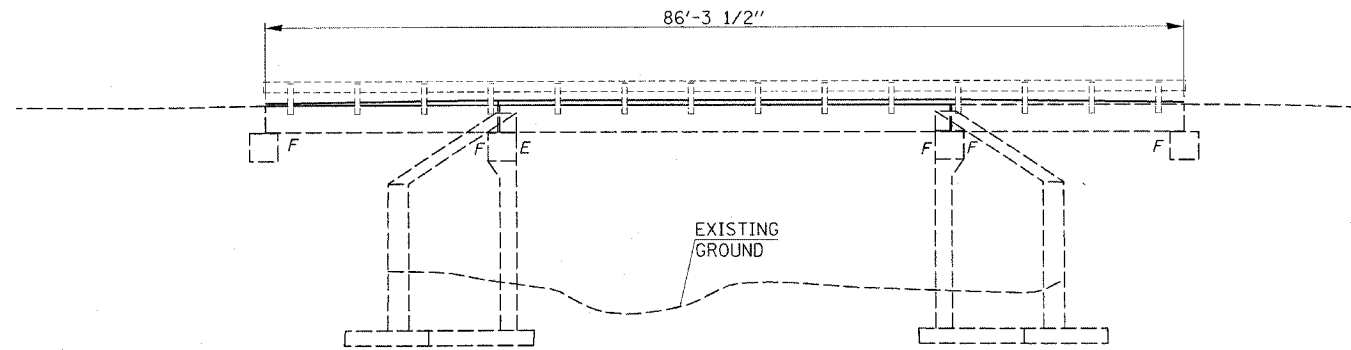


**ELEVATION VIEW**  
S.N. 068-0027

**GENERAL NOTES**

PLAN DIMENSIONS AND DETAILS OF THE EXISTING STRUCTURE ARE TAKEN FROM EXISTING PLANS AND ARE SUBJECT TO NOMINAL CONSTRUCTION VARIATIONS. IT SHALL BE THE CONTRACTOR'S RESPONSIBILITY TO VERIFY SUCH DIMENSIONS AND DETAILS IN THE FIELD AND TO MAKE NECESSARY APPROVED ADJUSTMENTS PRIOR TO CONSTRUCTION OR ORDERING MATERIALS. SUCH VARIATION SHALL NOT BE CAUSE FOR ADDITIONAL COMPENSATION FOR A CHANGE IN SCOPE OF WORK; HOWEVER, THE CONTRACTOR WILL BE PAID FOR THE QUANTITY ACTUALLY FURNISHED AT THE CONTRACT UNIT PRICE FOR THE WORK.

REINFORCEMENT BARS SHALL CONFORM TO THE REQUIREMENTS OF AASHTO M-31, OR M-322 GRADE 60.

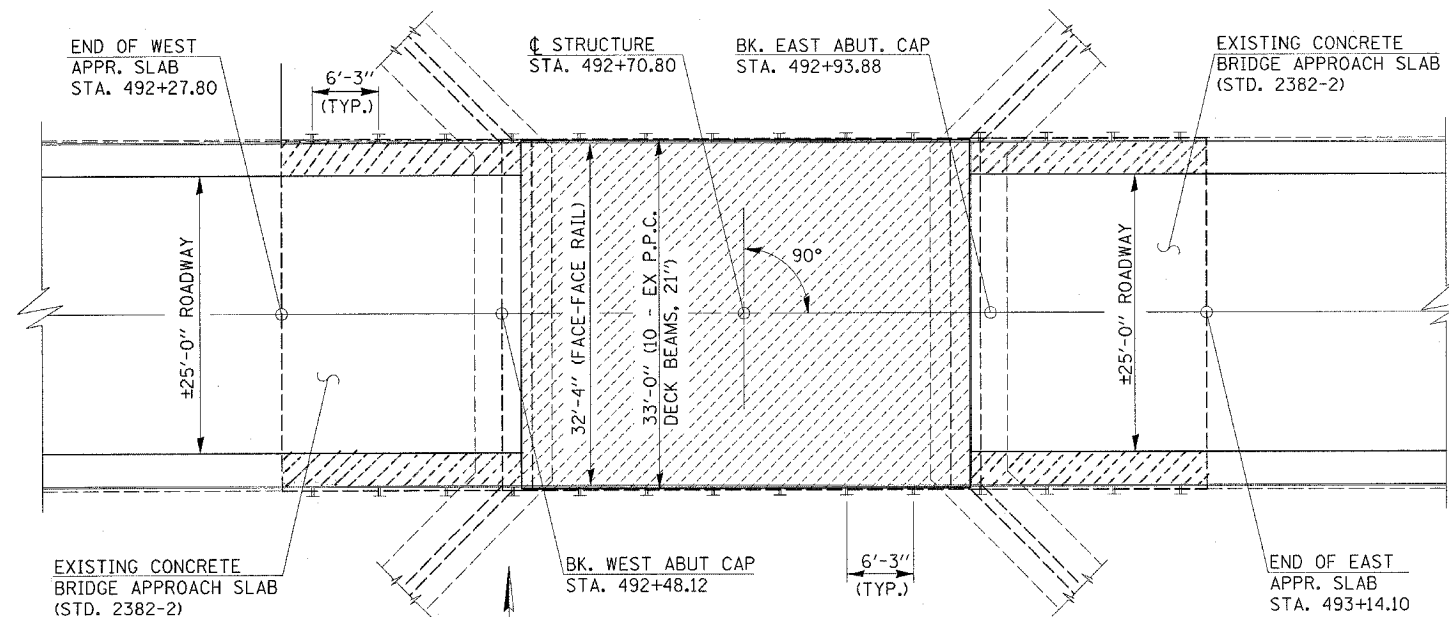

**PLAN VIEW**  
S.N. 068-0027

— INDICATES LIMITS OF:  
 PR BITUMINOUS CONCRETE SURFACE REMOVAL COMPLETE  
 \* PR REINFORCED CONCRETE WEARING SURFACE  
 PR BRIDGE DECK GROOVING (EXCEPT ON APPROACHES)

\* FOR DETAILS SEE SHEET 3 OF 7

TOTAL BILL OF MATERIAL		
ITEM	UNIT	TOTAL
CONCRETE WEARING SURFACE	SQ YD	191.5
BAR SPLICERS	EACH	47
REINFORCEMENT BARS, EPOXY COATED	POUND	3840
BRIDGE DECK GROOVING	SQ YD	146
BIT CONC SURF REM COMP	SQ YD	191.5
KEYWAY REPAIR	FOOT	116
PROTECTIVE COAT	SQ YD	155
BEARING PAD ADJUSTMENT	EACH	22
POLYMER CONCRETE	CU FT	2.2
SILICONE JOINT SEALER, 1 1/2"	FOOT	33
REMOVE AND REINSTALL STEEL BRIDGE RAIL, TYPE S-1	FOOT	173
CONCRETE REMOVAL	CU. YD	2.1
CONCRETE SUPERSTRUCTURE	CU. YD	2.1