
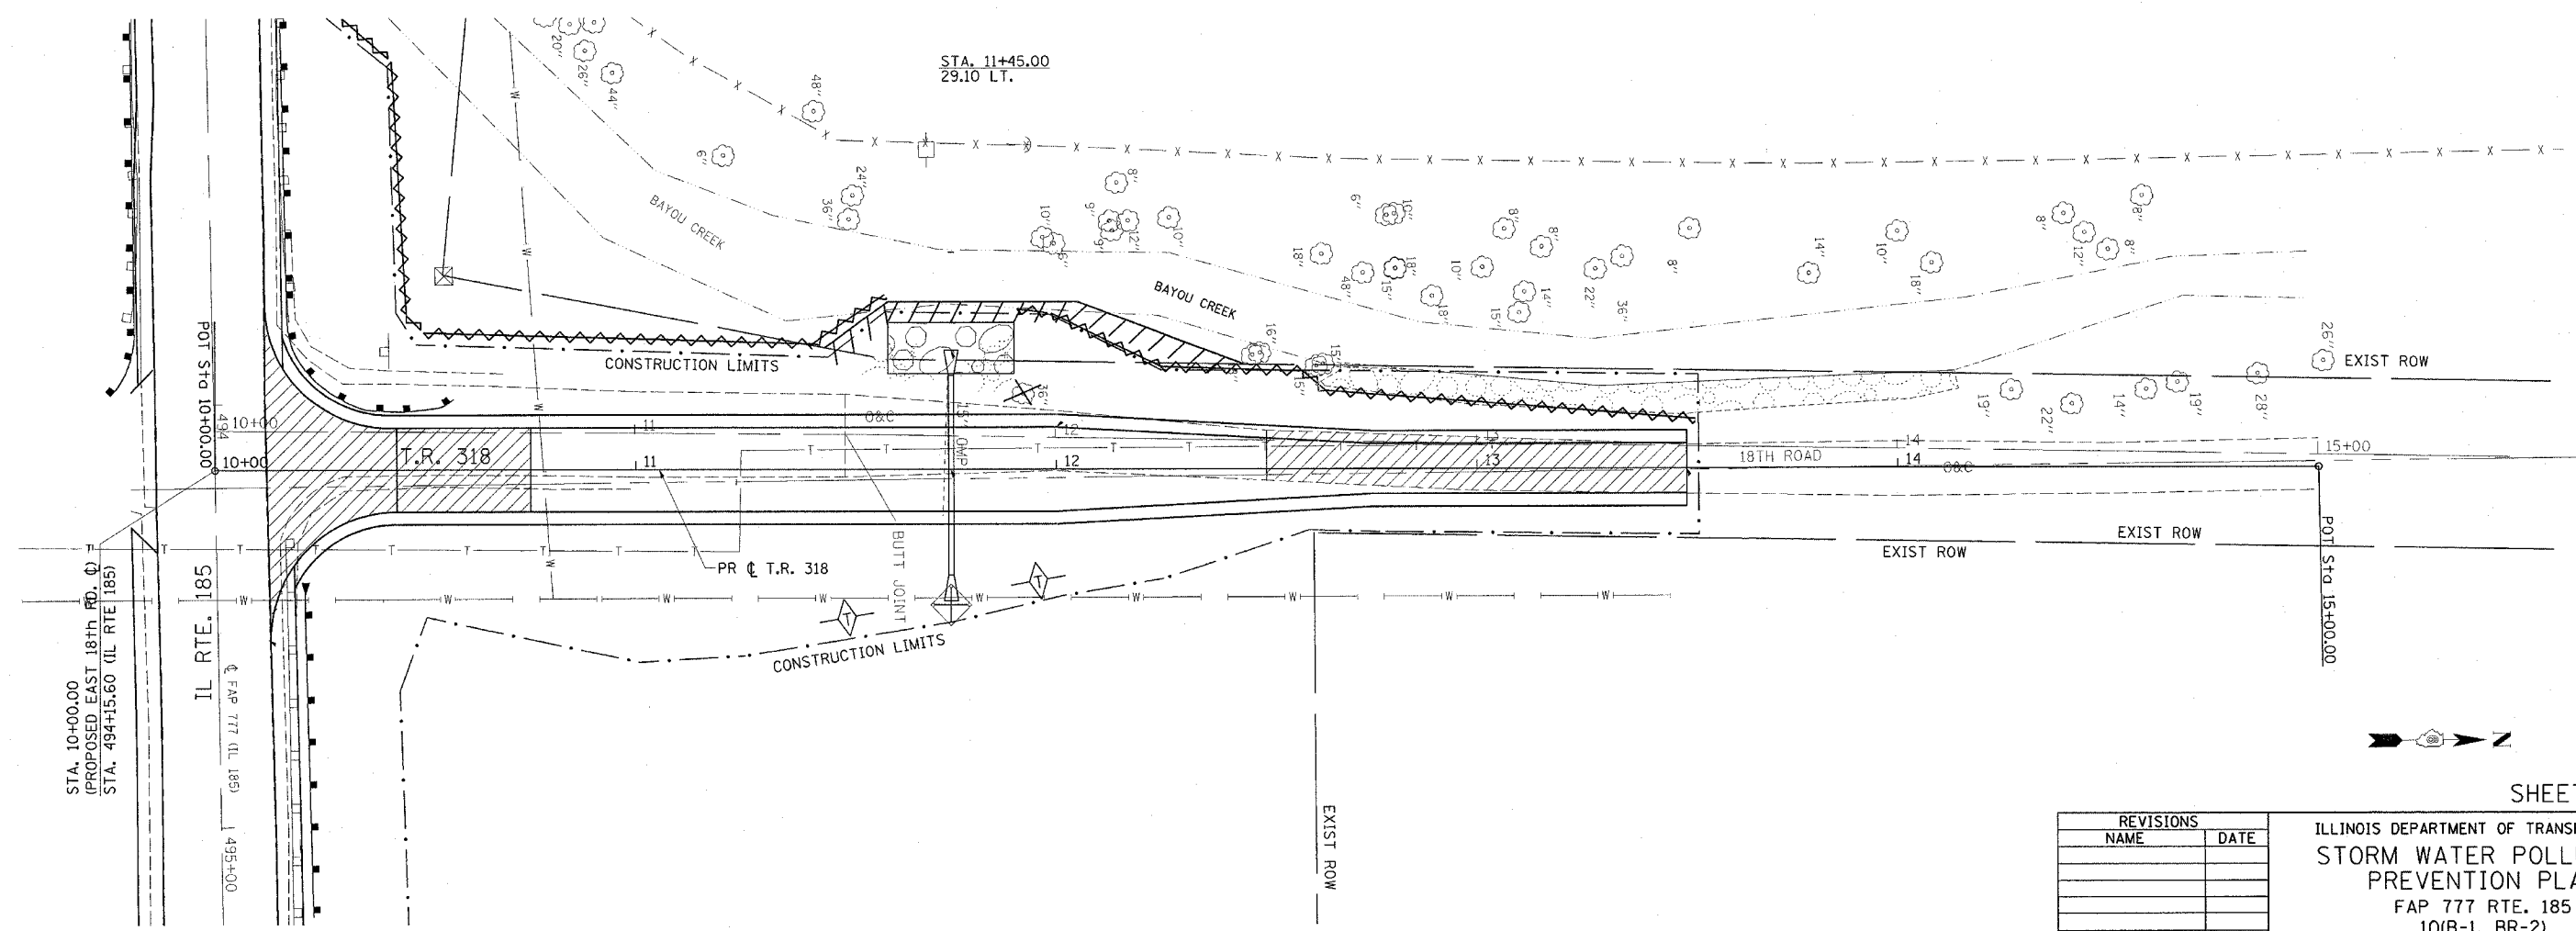


F.A.P. RTE.	SECTION	COUNTY	TOTAL SHEETS	SHEET NO.
177	10(B-1, BR-2)	MONTGOMERY	104	79
STA.		TO STA.		
FED. ROAD DIST. NO.		ILLINOIS FED. AID PROJECT		

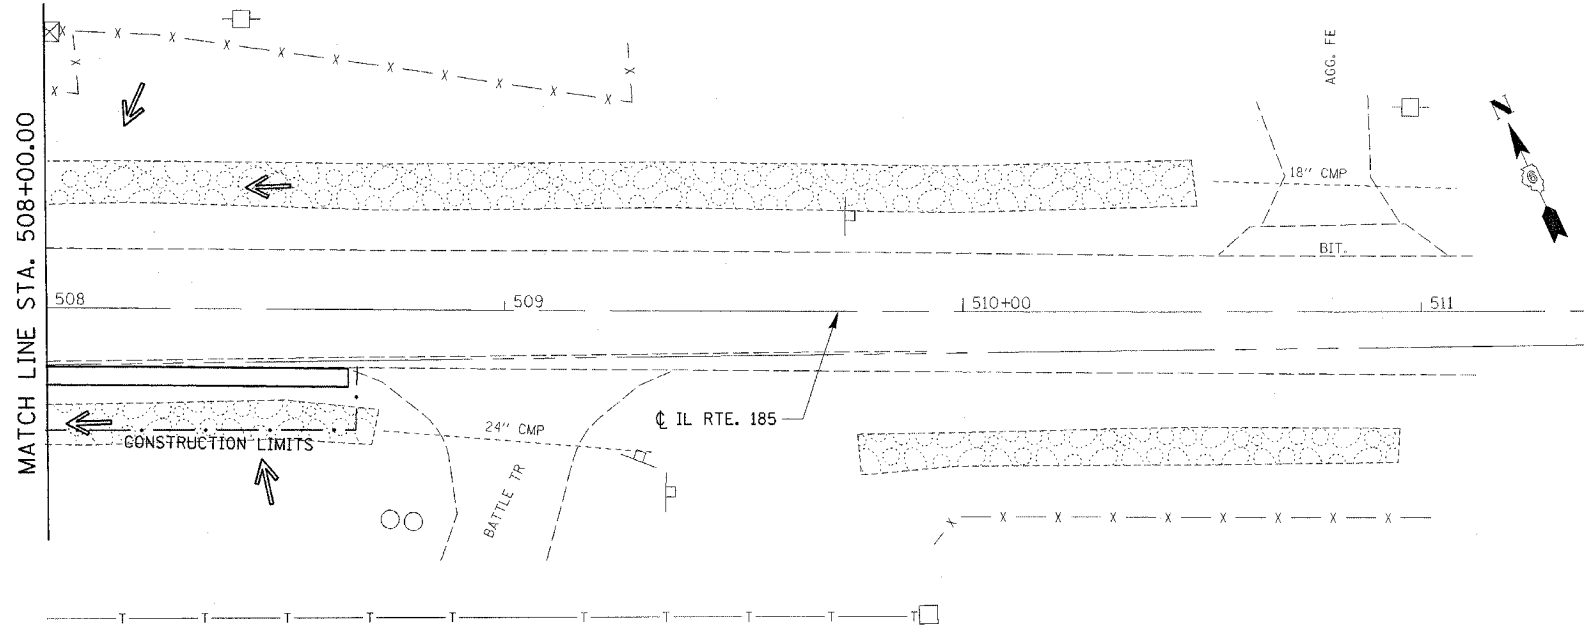

PLOT DATE = 1/9/2006  
 FILE NAME = c:\projects\med53594\shp\p28.dgn  
 PLOT SCALE = 20,0000' / IN.  
 USER NAME = sligert

REVISIONS	
NAME	DATE

ILLINOIS DEPARTMENT OF TRANSPORTATION  
 STORM WATER POLLUTION  
 PREVENTION PLAN  
 FAP 777 RTE. 185  
 10(B-1, BR-2)  
 MONTGOMERY COUNTY

SCALE: VERT. \_\_\_\_\_  
 HORIZ. \_\_\_\_\_  
 DATE \_\_\_\_\_

DRAWN BY R.T.S.  
 CHECKED BY \_\_\_\_\_