


| F.A.P. RTE. | SECTION | COUNTY | TOTAL SHEETS | SHEET NO. |
|---------------------|---------------|------------|------------------|-----------|
| 777 | 10(B-1, BR-2) | MONTGOMERY | 104 | 85 |
| STA. | | TO STA. | | |
| FED. ROAD DIST. NO. | | ILLINOIS | FED. AID PROJECT | |

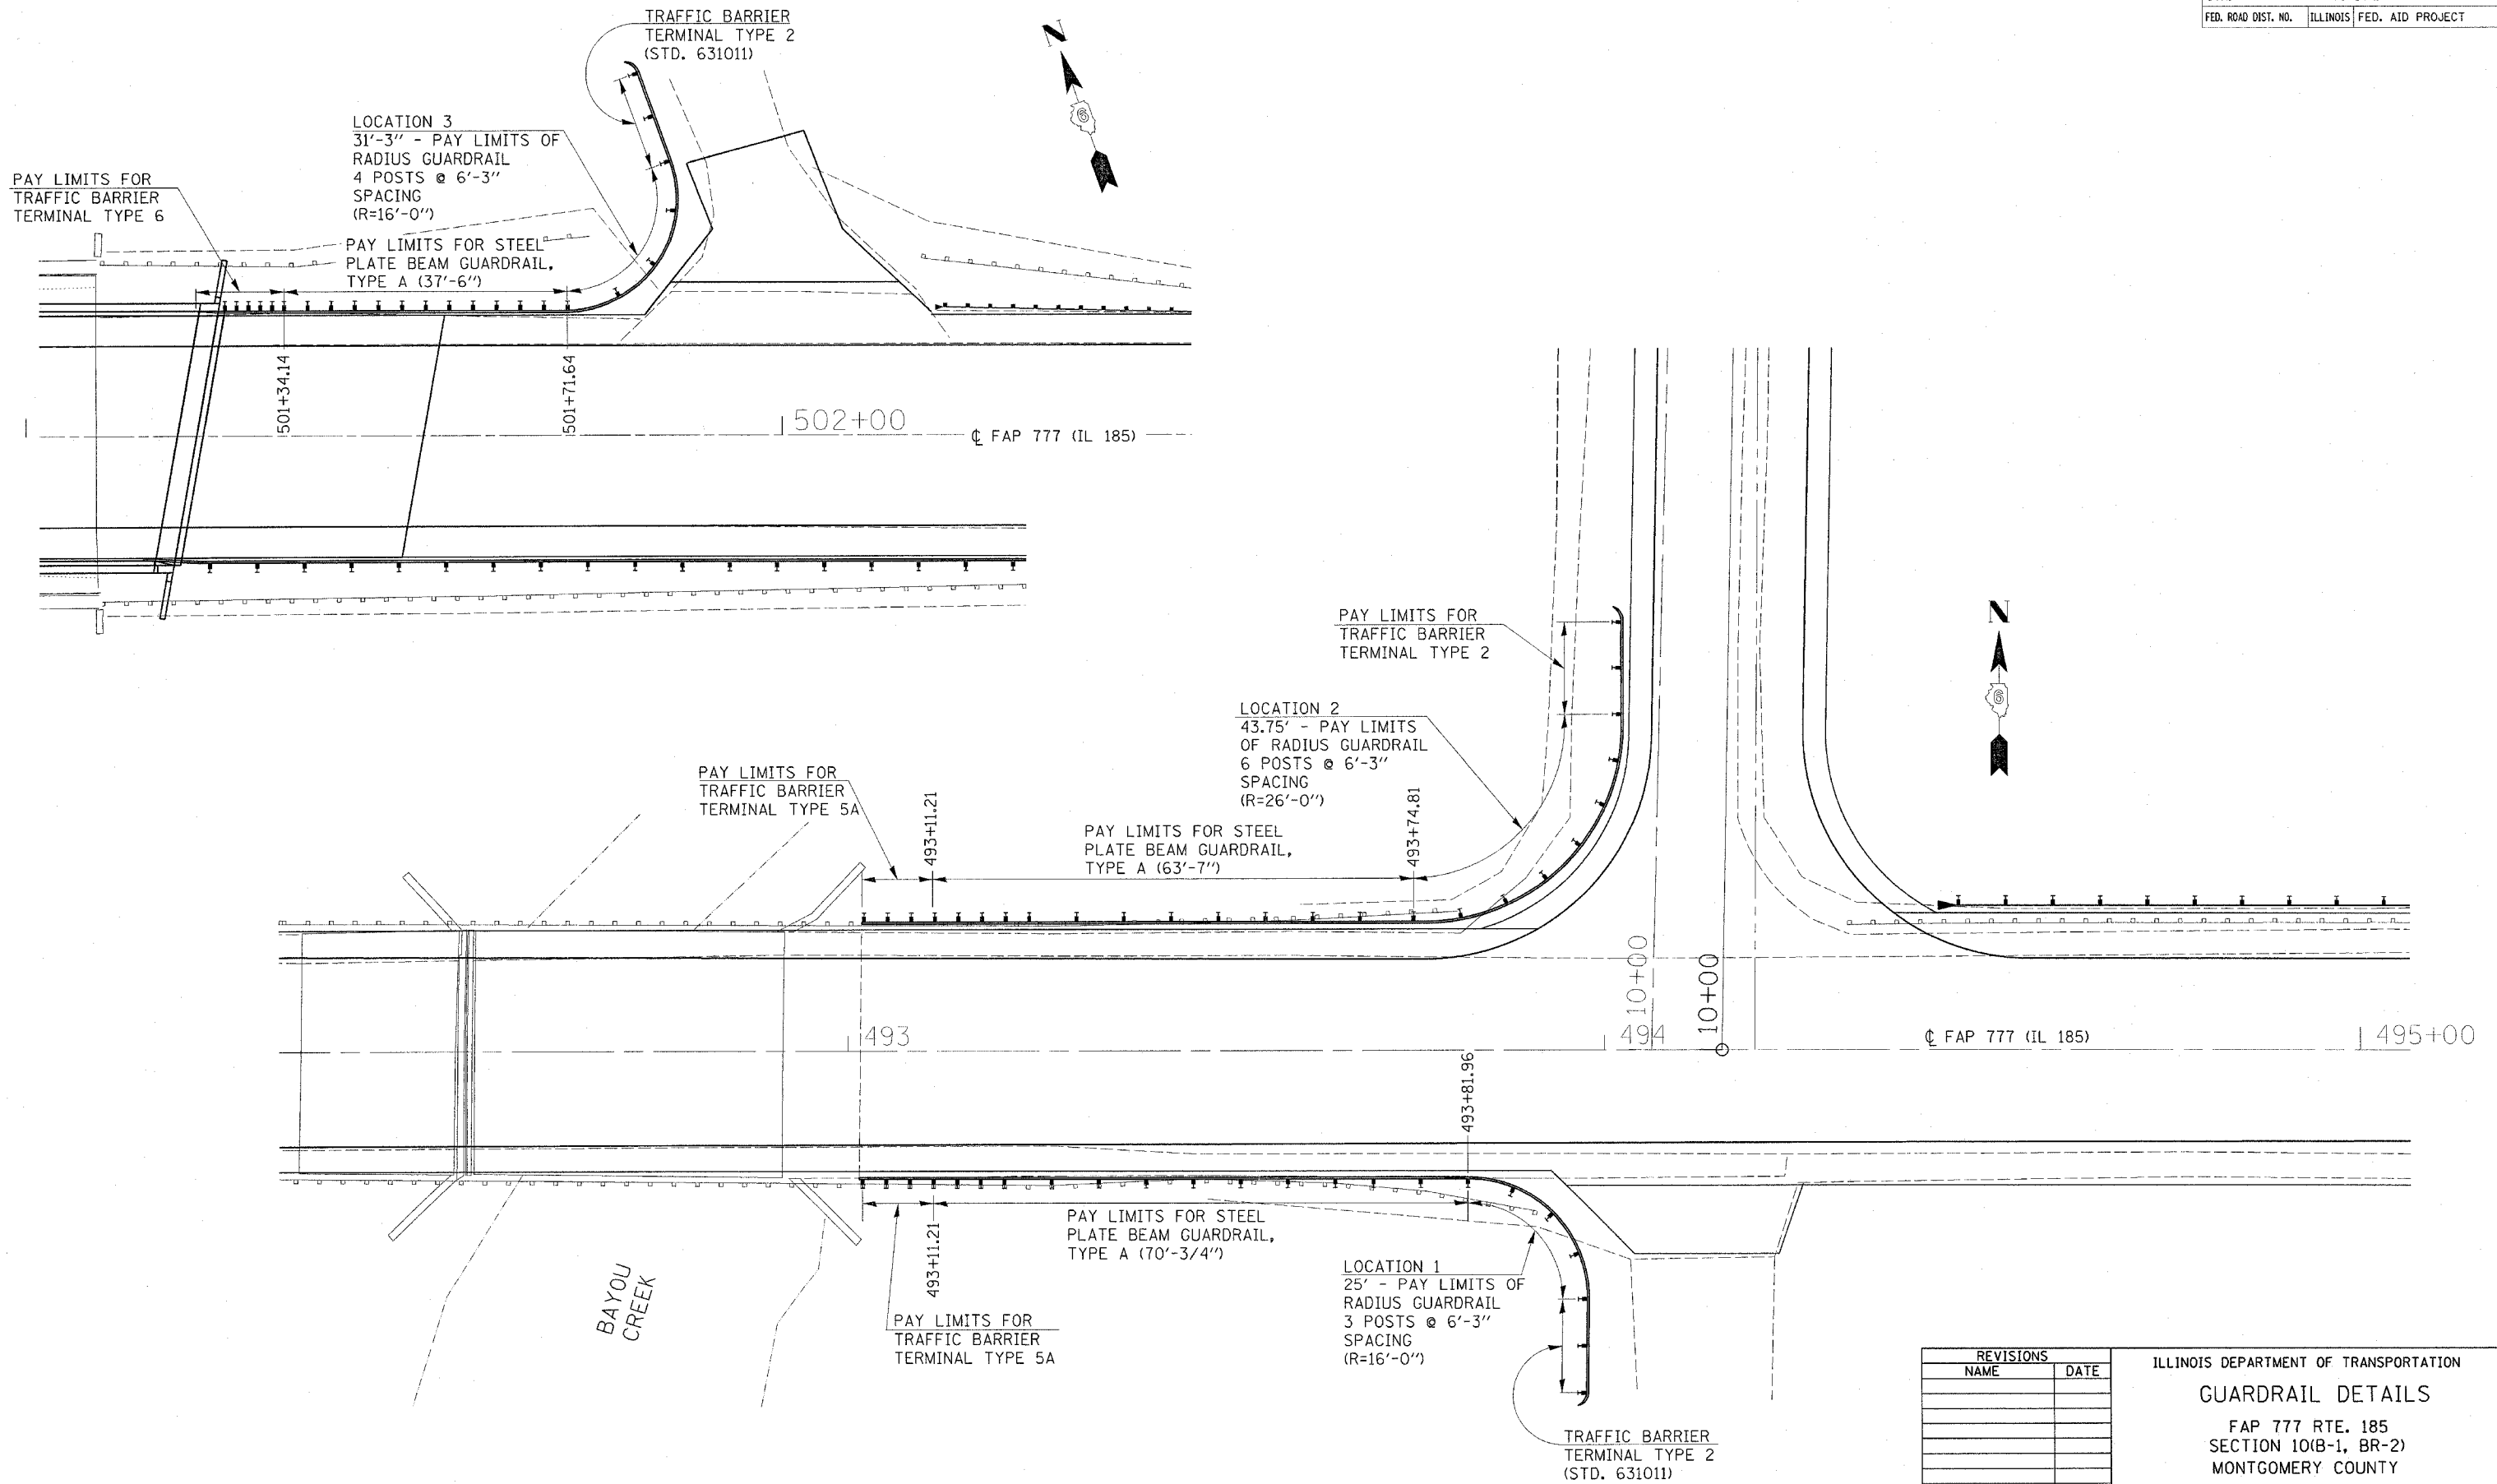

| REVISIONS | |
|-----------|------|
| NAME | DATE |
| | |
| | |
| | |
| | |
| | |
| | |
| | |
| | |
| | |
| | |

ILLINOIS DEPARTMENT OF TRANSPORTATION
GUARDRAIL DETAILS
 FAP 777 RTE. 185
 SECTION 10(B-1, BR-2)
 MONTGOMERY COUNTY

SCALE: VERT. _____
 HORIZ. _____
 DATE _____

DRAWN BY RTS
 CHECKED BY _____

PLOT DATE = 1/23/2006
 FILE NAME = c:\pwork\92667\10b1\10b1_85.dgn
 USER NAME = abojart