



F.A.P. RTE.	SECTION	COUNTY	TOTAL SHEETS	SHEET NO.
777	10(B-1, BR-2)	MONTGOMERY	104	102
STA. 13+00.00		TO STA. 13+25.00		
FED. ROAD DIST. NO. - ILLINOIS FED. AID PROJECT				

80 75 70 65 60 55 50 45 40 35 30 25 20 15 10 5 0 5 10 15 20 25 30 35 40 45 50 55 60 65 70 75 80

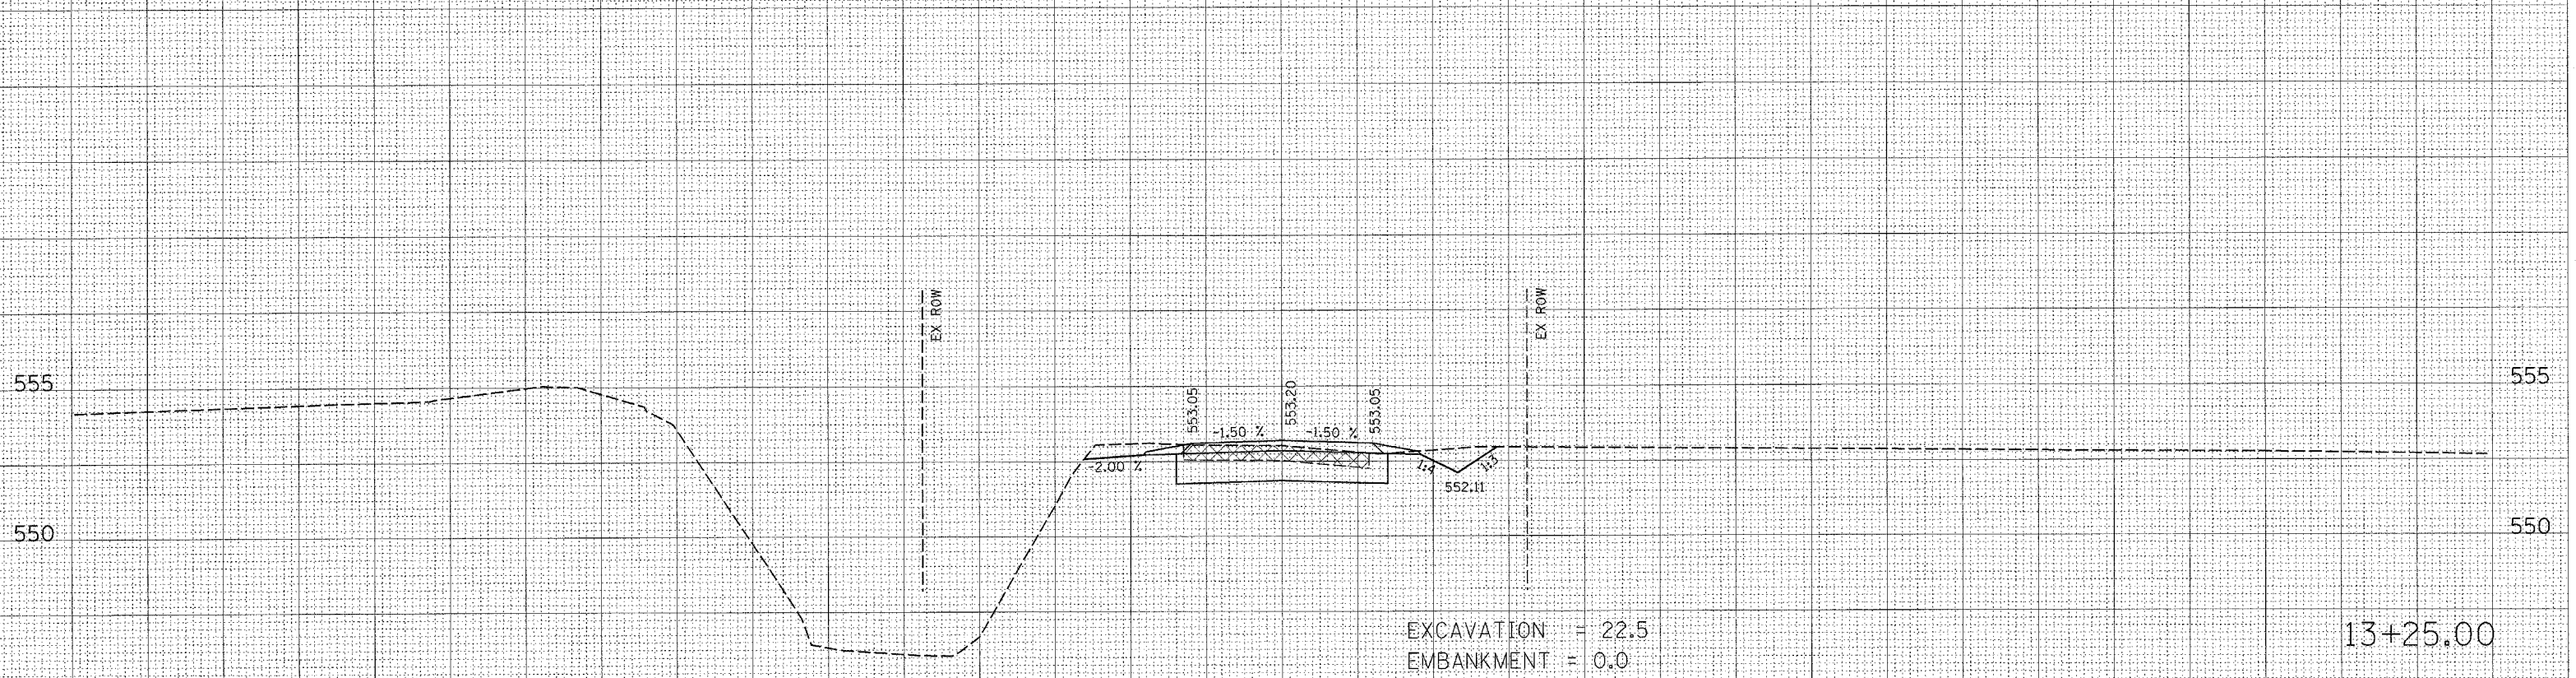

13+25.00

EXCAVATION = 22.5
EMBANKMENT = 0.0

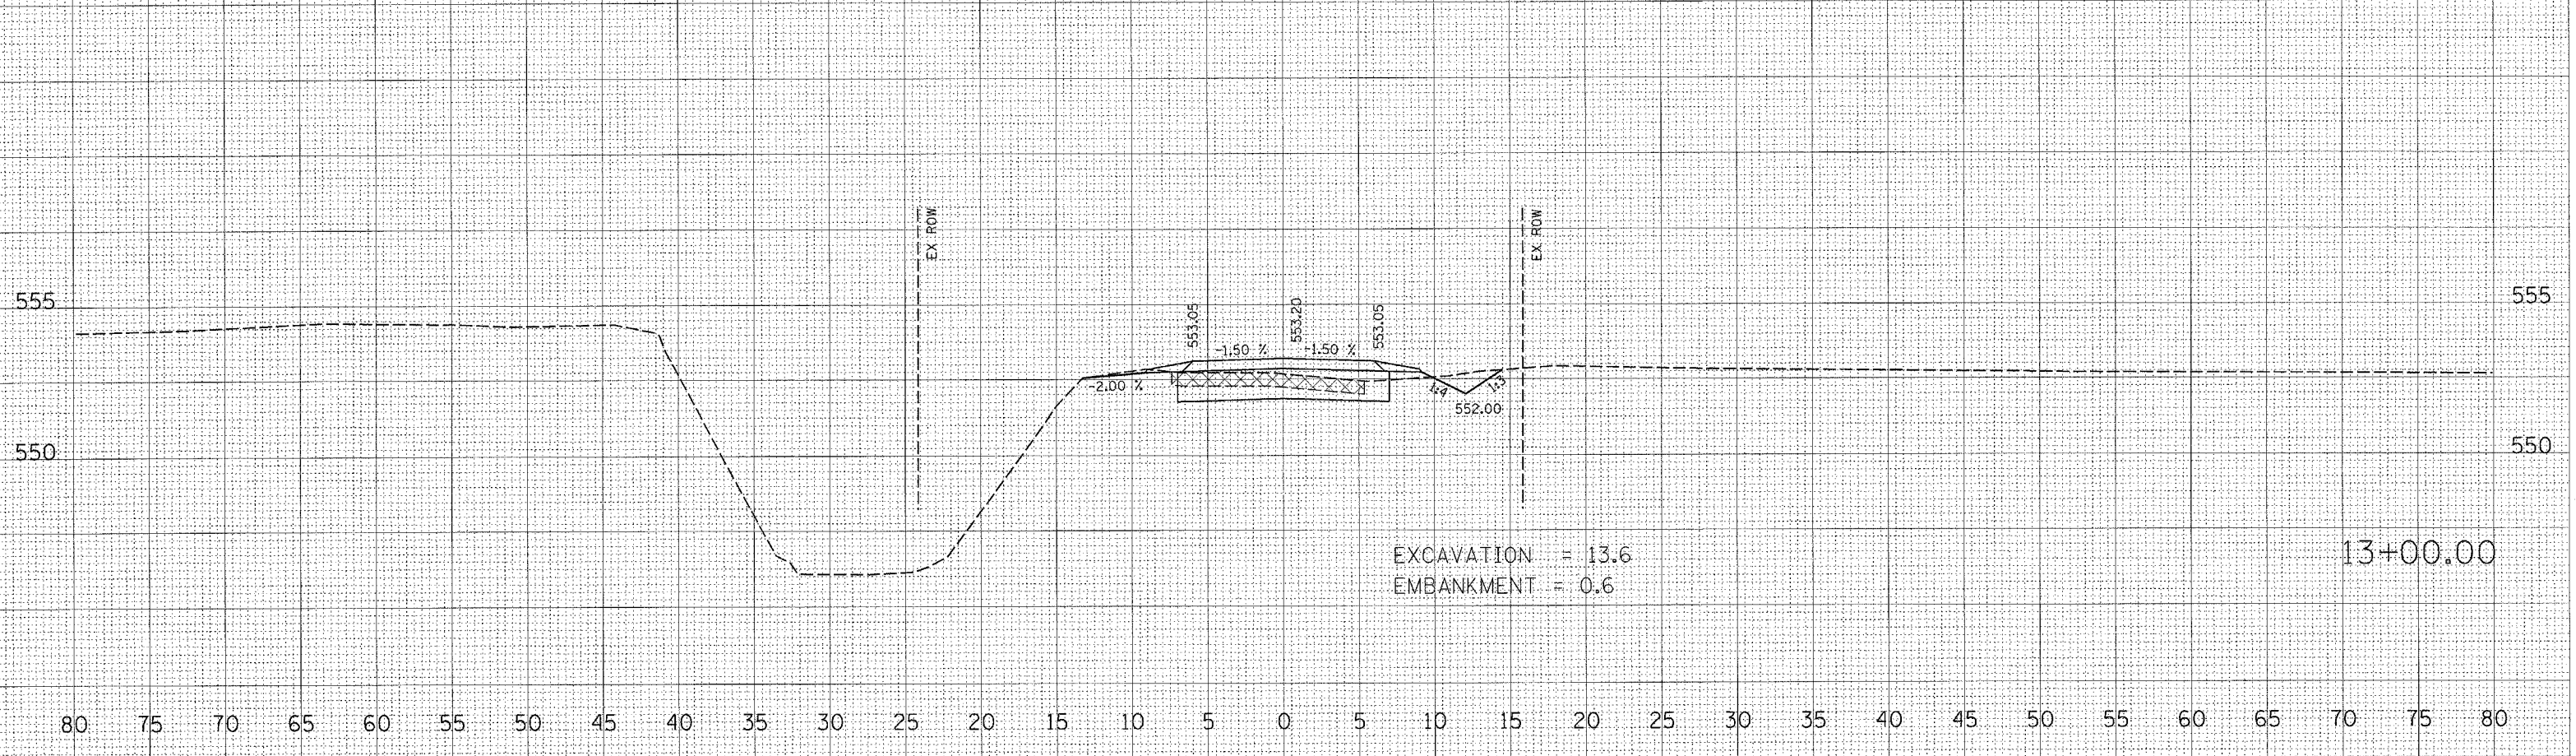

13+00.00

EXCAVATION = 13.6
EMBANKMENT = 0.6

80 75 70 65 60 55 50 45 40 35 30 25 20 15 10 5 0 5 10 15 20 25 30 35 40 45 50 55 60 65 70 75 80

DATE: _____
BY: _____
FINAL SURVEY: _____
CHECKED: _____
PLOTTED: _____
NOTE BOOK: _____
AREAS CHECKED: _____
NO. _____

DATE: _____
BY: _____
ORIGINAL SURVEY: _____
CHECKED: _____
PLOTTED: _____
NOTE BOOK: _____
AREAS CHECKED: _____
NO. _____

PLOT DATE = 1/10/2006
FILE NAME = c:\projects\aed3691\081sheet.dgn
PLOT SCALE = 50000 / 1 IN.
USER NAME = sglantz