

**CURVE INFORMATION**  
 P.I. STA. 48+27.8  
 $\Delta = 0^{\circ}-50'$   
 $D = 0^{\circ}-08'$   
 $R = 42971.84'$   
 $T = 312.8'$   
 $L = 625.1'$

**DONALD BIEHL FARMS**  
 13-22.0-400-004  
 5420 SCHMID LANE  
 BELLEVILLE, IL 62220  
 119.94 ACRE

STA. 51+85.80  
 PROPOSED THREE SPAN (40'-60'-40') PRECAST  
 PRESTRESSED CONCRETE DECK BEAMS ON REINFORCED  
 CONCRETE CAPS WITH HP 12x53 STEEL PILES. 0' SKEW,  
 141.50' BK-BK ABUTS ALONG Q STRUCTURE. SEE S'AGE  
 CONSTRUCTION SHEET.


**LARRY M. & BEVERLY EITZENHEFER**  
 13-23.0-300-008  
 2 NORTH WEST STREET  
 FREEBURG, IL 62243  
 15.52 ACRE

SECTION NO.	COUNTY HIGHWAY	COUNTY	SHEET OF SHEETS
00-00196-08-BR	47	ST. CLAIR	4 OF 18
FHWA REG. NO. X	ILLINOIS	FEDERAL AID PROJECT	CONTRACT 97257

BEGIN SECTION 00-00196-08-BR  
 STA. 50+65.78

SEE TEMPORARY SHEET  
 PILING DETAIL ON PAGE 3

END SECTION 00-00196-08-BR  
 STA. 53+05.78

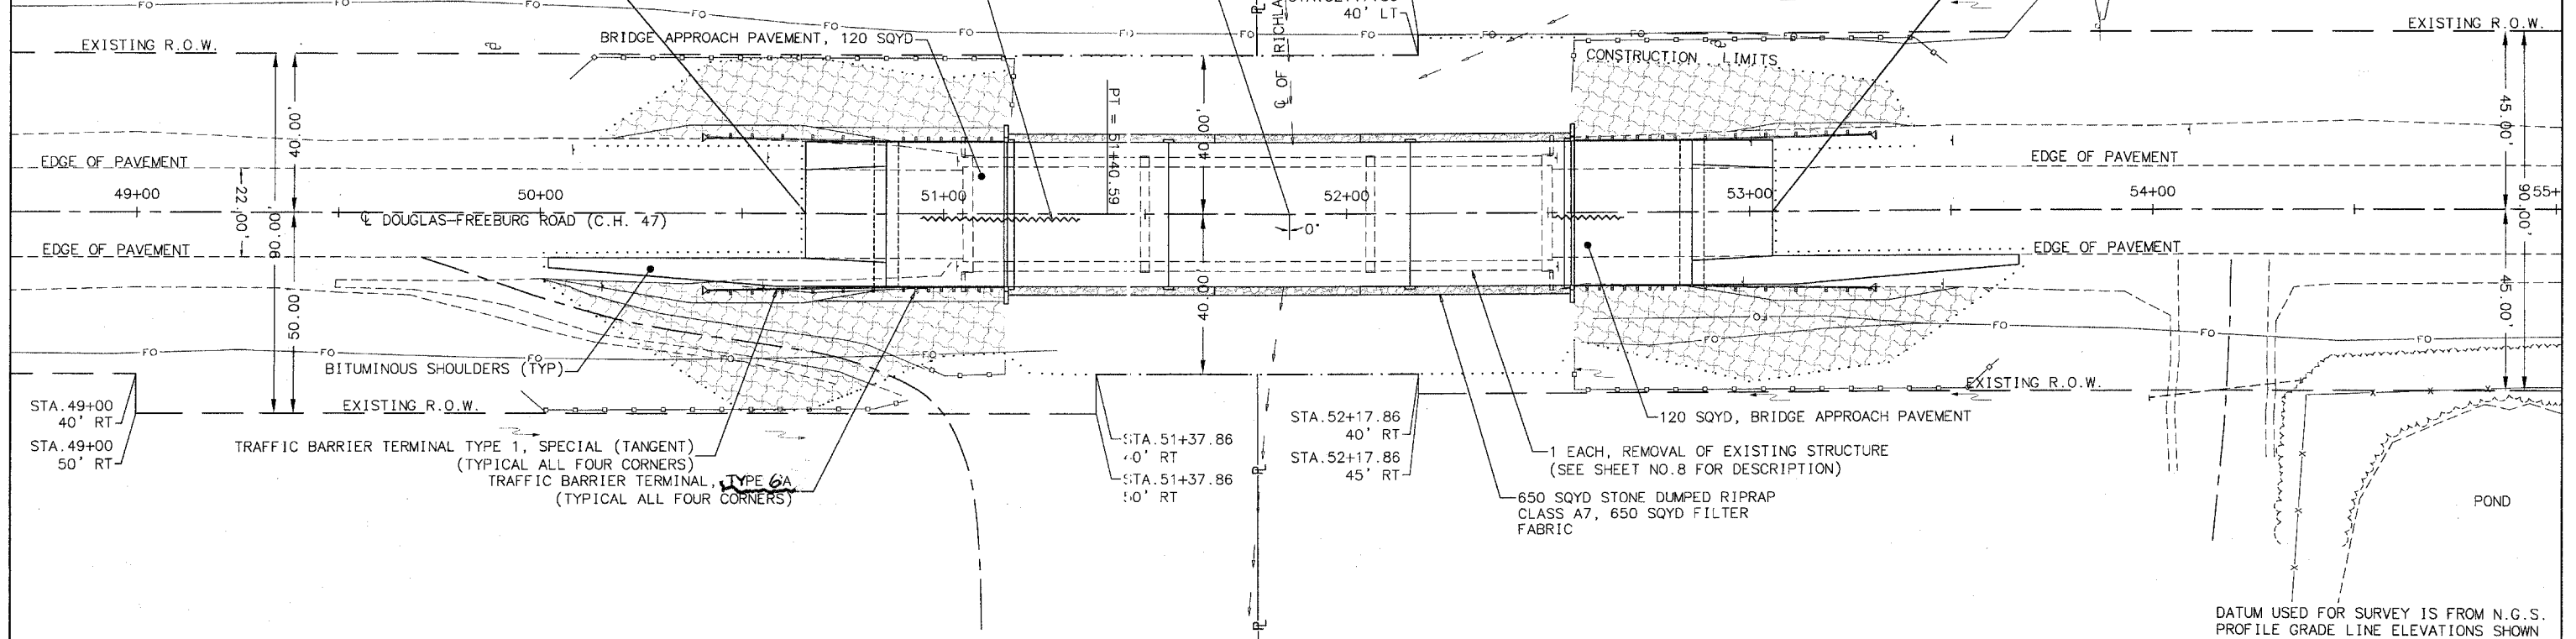


- LEGEND**
- - - - - TIMBER LINE
  - x - - - FENCE LINE
  - o - - - - POWER POLE
  - FO - - - BURIED FIBER OPTIC LINE
  - - - - - EXISTING CULVERT
  - - - - - EXISTING SIGN
  - - - - - PERIMETER EROSION BARRIER
  - - - - - TEMPORARY SHEET PILING
  - - - - - EROSION CONTROL BLANKET

**DONALD E. & MARYANN A. BIEHL**  
 13-27.0-200-003  
 5420 SCHMID LANE  
 BELLEVILLE, IL 62220  
 19.28 ACRE

**KRAFT LARRY TRUSTEE**  
 13-26.0-100-001  
 4957 QUIRIN ROAD  
 SMITHTON, IL 62285  
 63.2 ACRE

DATUM USED FOR SURVEY IS FROM N.G.S.  
 PROFILE GRADE LINE ELEVATIONS SHOWN  
 REFER TO THE CROWN ELEVATION OF THE  
 FINISHED SURFACE.

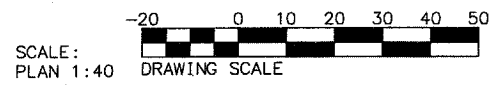


BENCHMARK: FOUND CHISELED SQUARE  
 TOP OF S.W. WINGWALL ELEVATION = 443.52 FT.

PERIMETER EROSION BARRIER		
STA. 50+07.50 - STA. 51+17.50	LT	120 FT
STA. 49+95.40 - STA. 51+15.30	RT	127 FT
STA. 52+56.60 - STA. 53+49.10	LT	108 FT
STA. 52+56.50 - STA. 53+62.40	RT	120 FT
		<b>TOTAL 475 FT</b>

PERMANENT SURVEY MARKERS, TYPE 1,  
 SHALL BE PLACED AT THE FOLLOWING  
 LOCATIONS: STA 51+15.42  
 STA 52+56.17

PAVEMENT REMOVAL		
STA. 50+65.78 - STA. 51+04.80		95.4 SQ YD
STA. 52+51.10 - STA. 53+05.78		133.7 SQ YD
		<b>TOTAL 229 SQ YD</b>

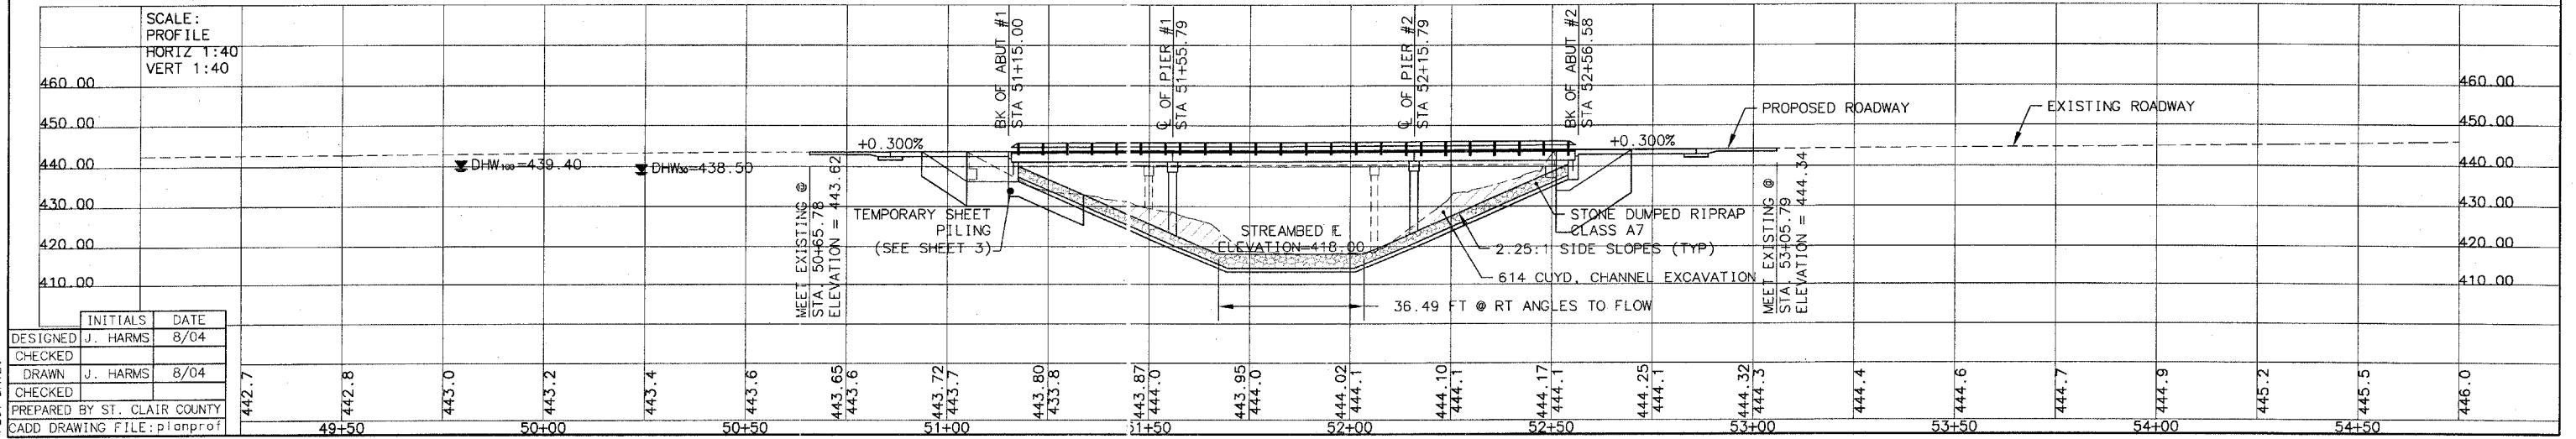

INITIALS	DATE
DESIGNED J. HARMS	8/04
CHECKED J. HARMS	8/04
DRAWN J. HARMS	8/04
CHECKED	
PREPARED BY ST. CLAIR COUNTY	
CADD DRAWING FILE: planprof	